

PART OF N.W. 1/4 OF SECTION 22, T.5N., R.1W., S.L.B. & M.


MAIN POINT SOUTH SUBDIVISION

LOTS 38 TO 42 & 53 TO 67

TAXING UNIT: 27

IN SOUTH OGDEN CITY

SCALE 1"=60'

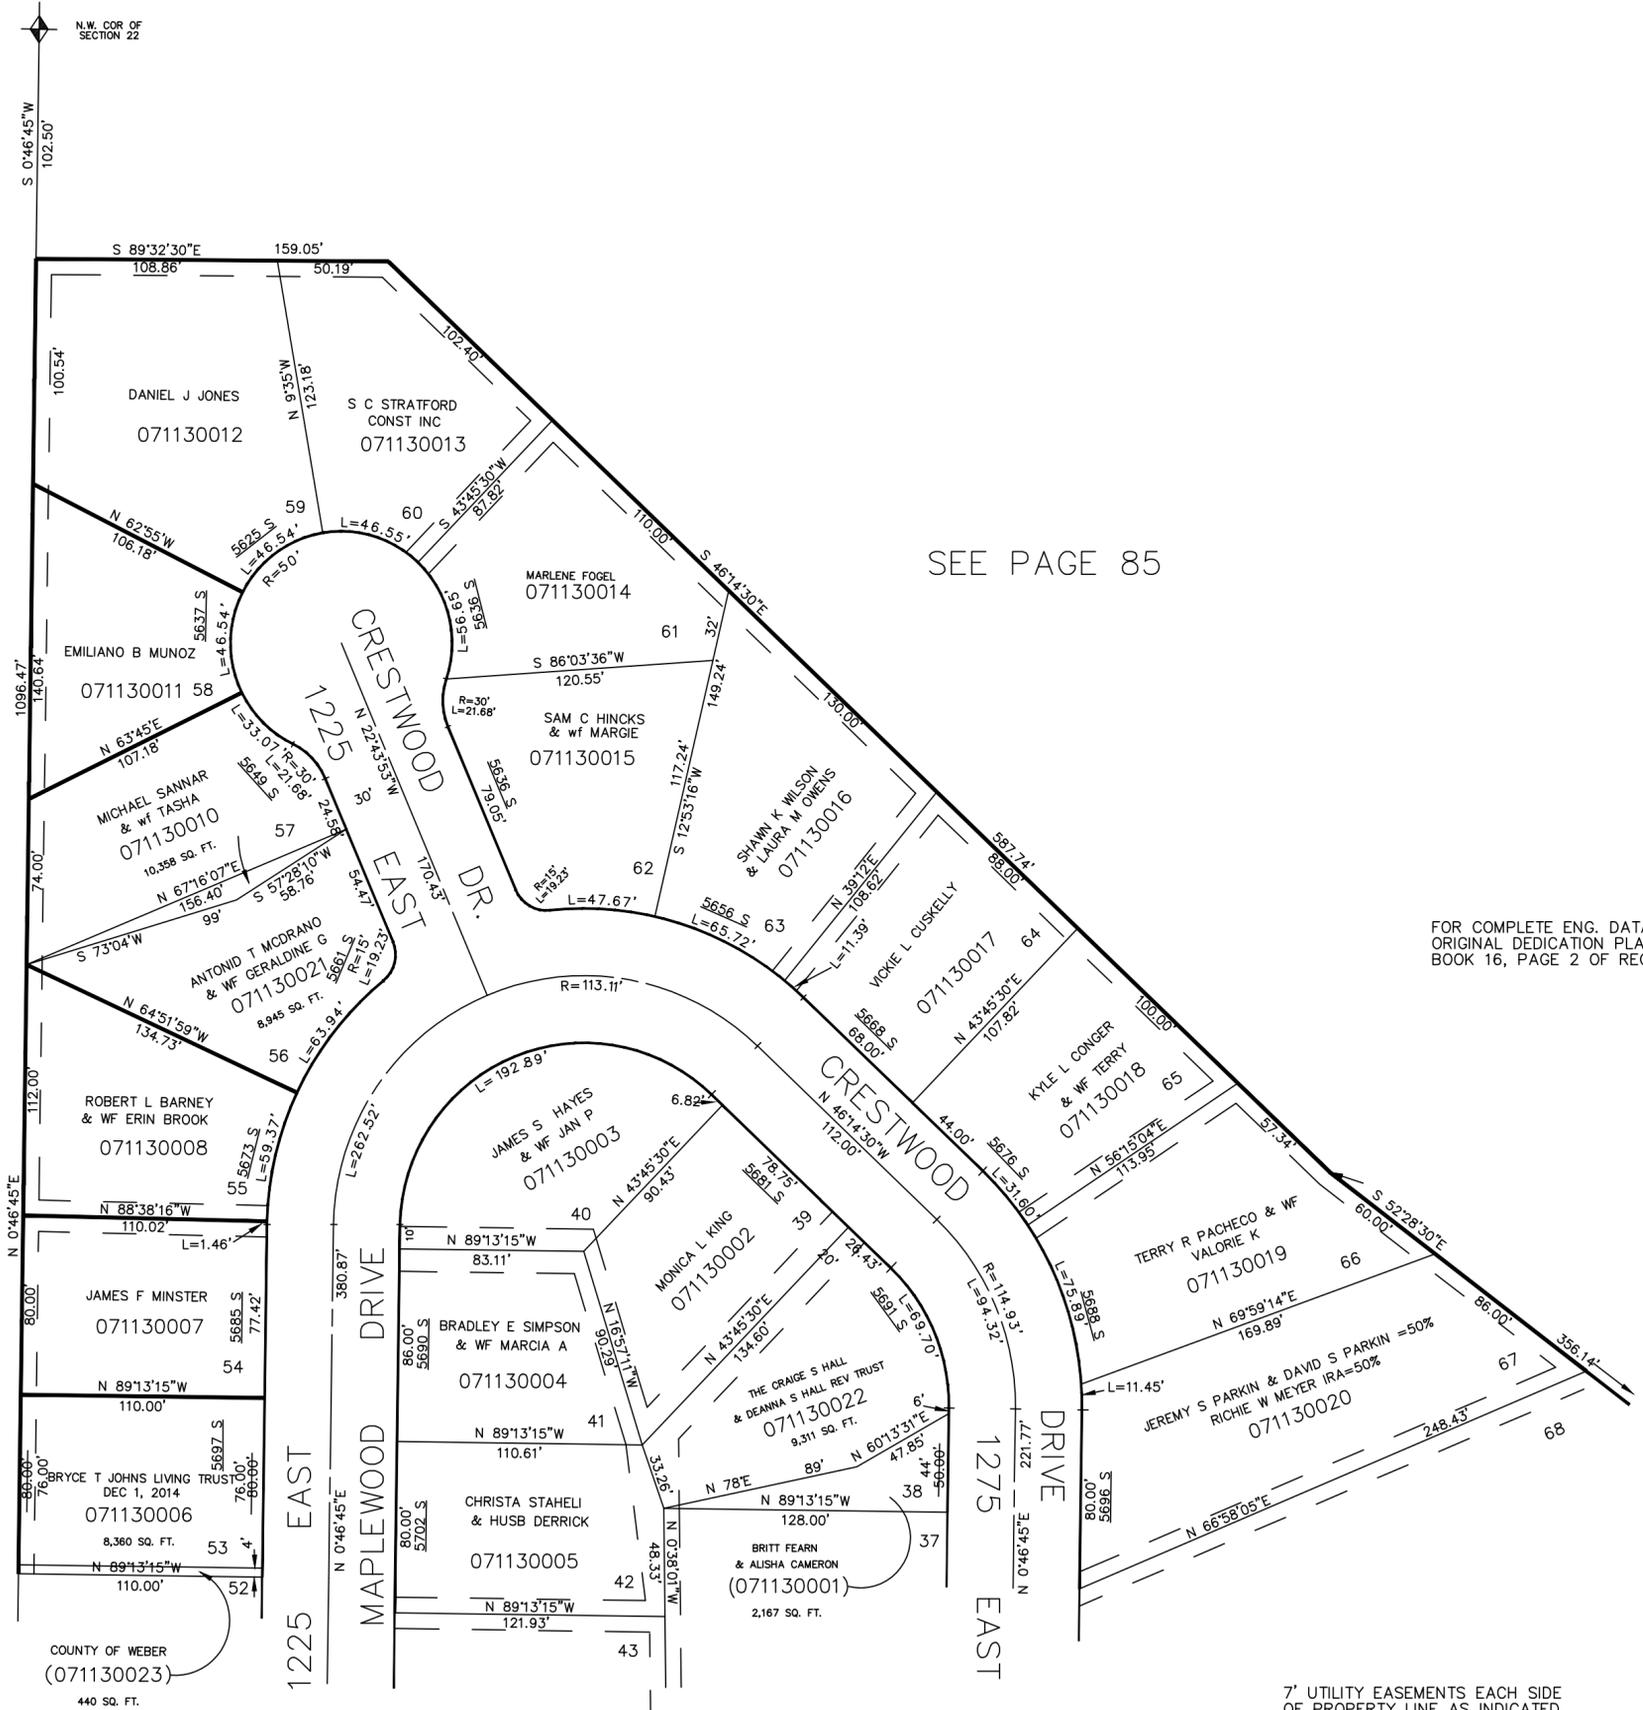

SEE PAGE 85

SEE PAGE 80

FOR COMPLETE ENG. DATA SEE ORIGINAL DEDICATION PLAT IN BOOK 16, PAGE 2 OF RECORDS.

SEE PAGE 112

7' UTILITY EASEMENTS EACH SIDE OF PROPERTY LINE AS INDICATED BY DASHED LINES. ALL EASEMENTS TO BE USED FOR IRRIG. WATER LINES, DRAINAGE, SANITARY & STORM SEWERS POWER LINES, TELEPHONE LINES & OTHER PUBLIC UTILITIES.