

SEE PAGE 92

PART OF S.E.1/4 SEC.23, S.W.1/4 SEC.24, T.5N.,R.1W., S.L.B.&M., & PART OF LOT 1, EASTWOOD SUBD.

EASTWOOD SUBD. NO. 4

LOTS 40 TO 59
IN WEBER COUNTY

SEE PAGE 93


TAXING UNIT:159

SCALE 1"=60'

SEE PAGE 99

SEE PAGE 93

SEE PAGE 99

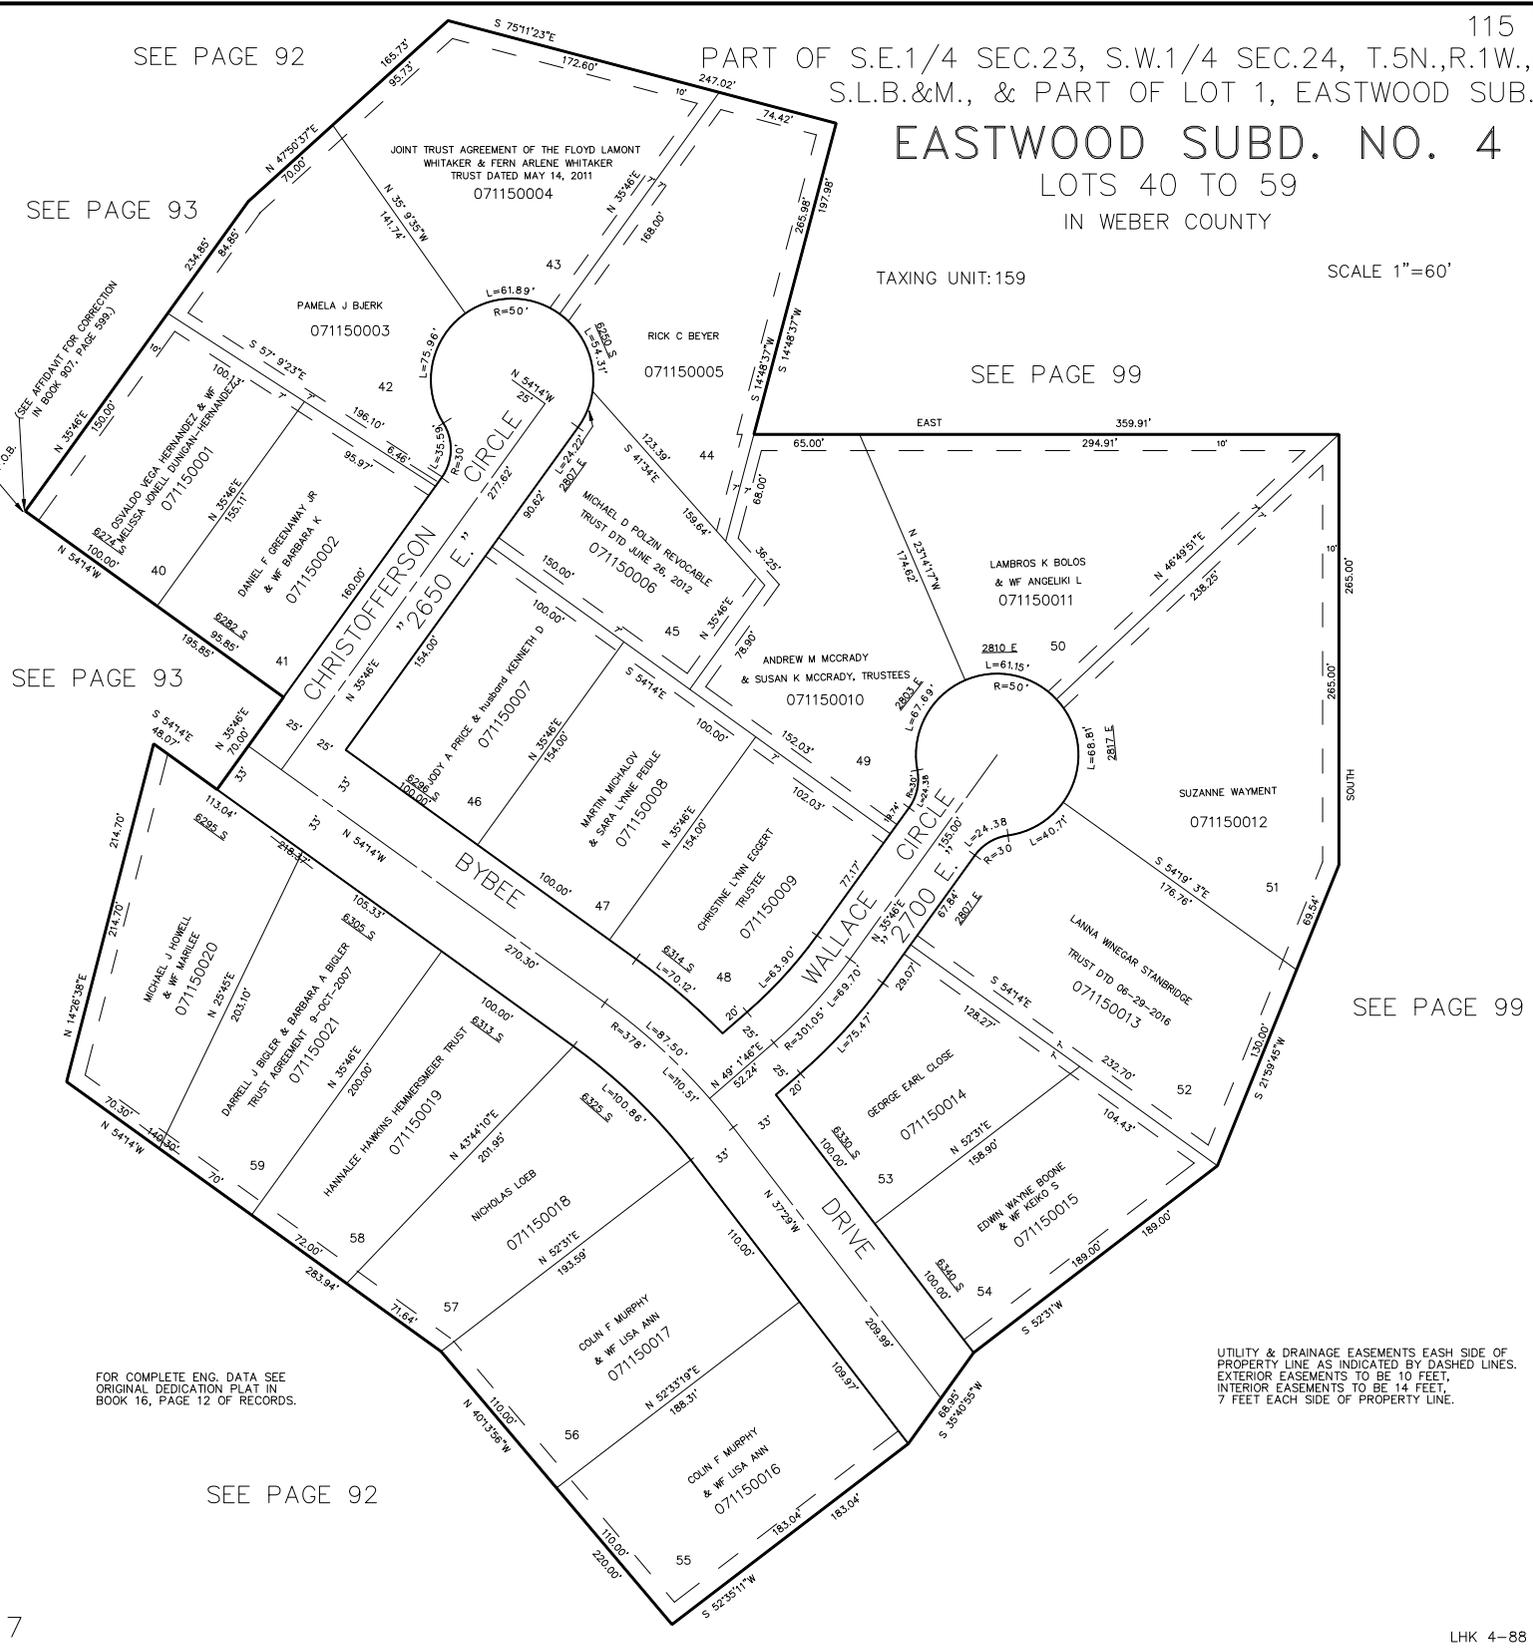

FOR COMPLETE ENG. DATA SEE ORIGINAL DEDICATION PLAT IN BOOK 16, PAGE 12 OF RECORDS.

UTILITY & DRAINAGE EASEMENTS EAST SIDE OF PROPERTY LINE AS INDICATED BY DASHED LINES. EXTERIOR EASEMENTS TO BE 10 FEET, INTERIOR EASEMENTS TO BE 14 FEET, 7 FEET EACH SIDE OF PROPERTY LINE.

SEE PAGE 92