

PART OF S. 1/2 SEC. 17, T.5N., R.1W., S.L.B.&M.
SOUTHRIDGE SUBDIVISION NO. 3


TAXING UNIT: 24

WASHINGTON TERRACE CITY

PREFIX: 07-116-

SCALE 1"=50'

SEE PAGE 62

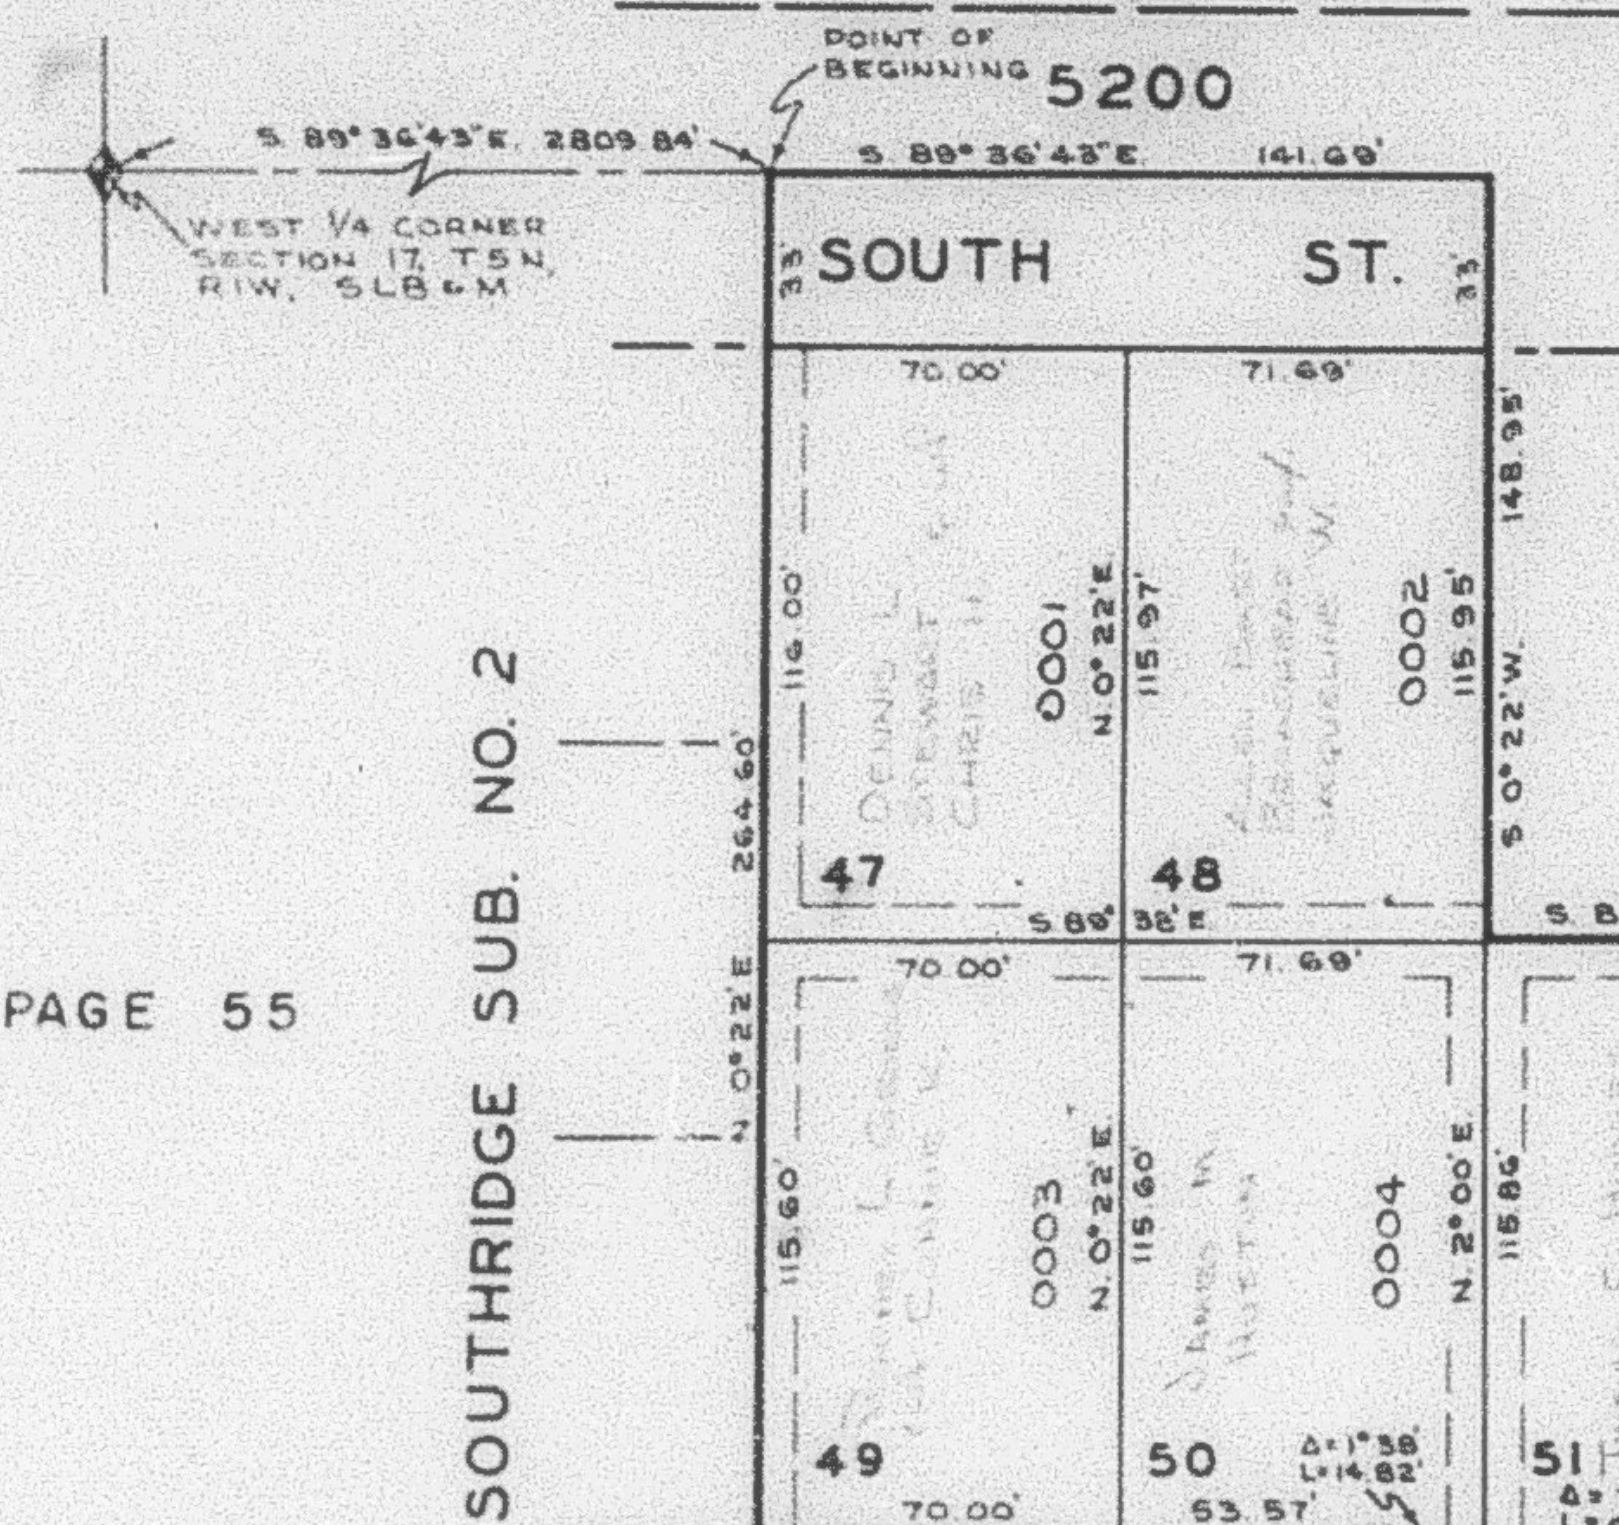

SEE PAGE 55

SOUTHRIDGE SUB. NO. 2

SEE PAGE 54

SEE PAGE 149

NOTE: FOR COMPLETE ENGINEERING DATA,
 SEE ORIGINAL IN BOOK 16 OF PLATS,
 PAGE 13.
 UTILITY AND DRAINAGE EASEMENTS
 EACH SIDE OF PROPERTY AS INDICATED
 BY DASHED LINES.

SEE PAGE 150

SEE PAGE 148