

PART OF E. 1/2 SEC. 17, T.5N., R.1W., S.L.B.&M.

SOUTHRIDGE SUBDIVISION NO. 4

LOTS 65-69, 88-93

TAXING UNIT: 24


WASHINGTON TERRACE CITY

PREFIX: 07-117

SCALE 1"=50'

EXCEPT WHERE OTHERWISE SHOWN,
ALL LOTS ARE OWNED BY:

WASATCH HILLS DEVELOPMENT CO.

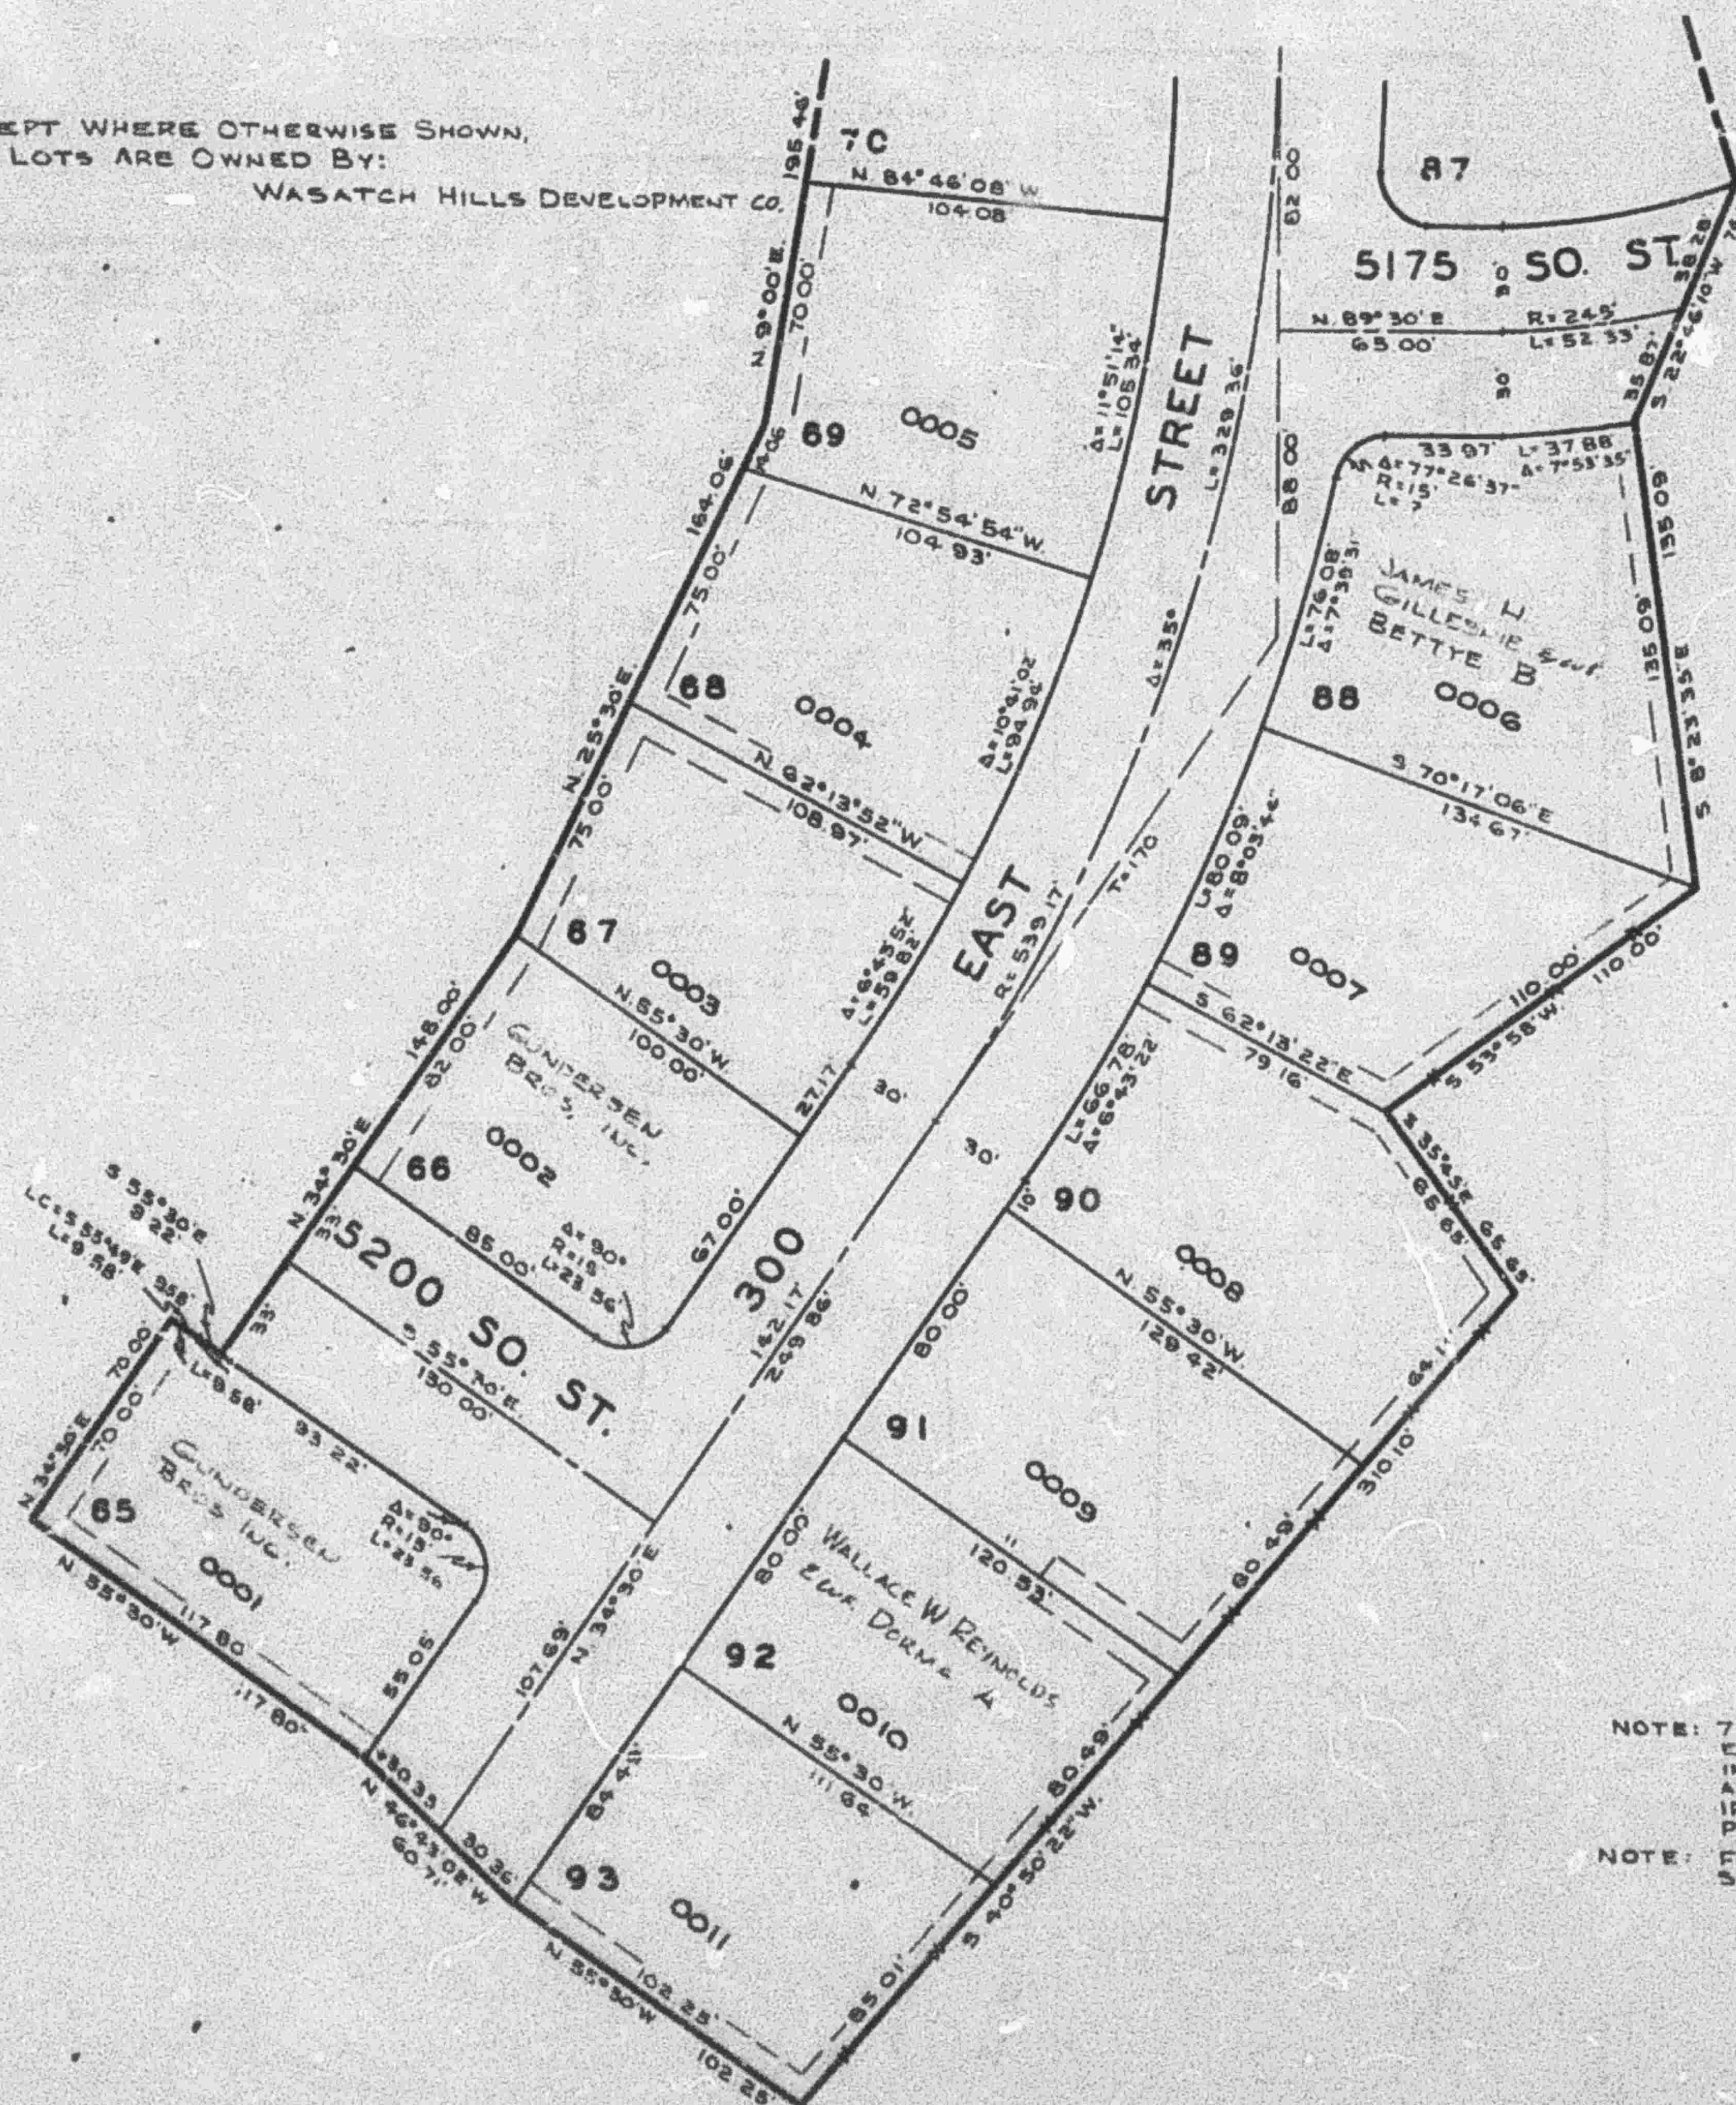

NOTE: 7FT UTILITY & DRAINAGE EASEMENTS
EACH SIDE OF PROPERTY LINE AS
INDICATED BY DASHED LINES.
ALL EASEMENTS TO BE USED FOR
IRRIGATION, DRAINAGE AND UTILITY
PURPOSES.

NOTE: FOR COMPLETE ENGINEERING DATA
SEE BOOK 16 OF PLATS, PAGE 15