

PART OF E. 1/2 SEC. 17, T.5N., R.1W., S.L.B.&M.
SOUTHRIDGE SUBDIVISION NO. 4

LOTS 65-69, 88-93


TAXING UNIT: 24

WASHINGTON TERRACE CITY

PREFIX: 07-117

SCALE 1"=50'

EXCEPT WHERE OTHERWISE SHOWN
 ALL LOTS ARE OWNED BY
 WASHATCH HILLS DEVELOPMENT CO.

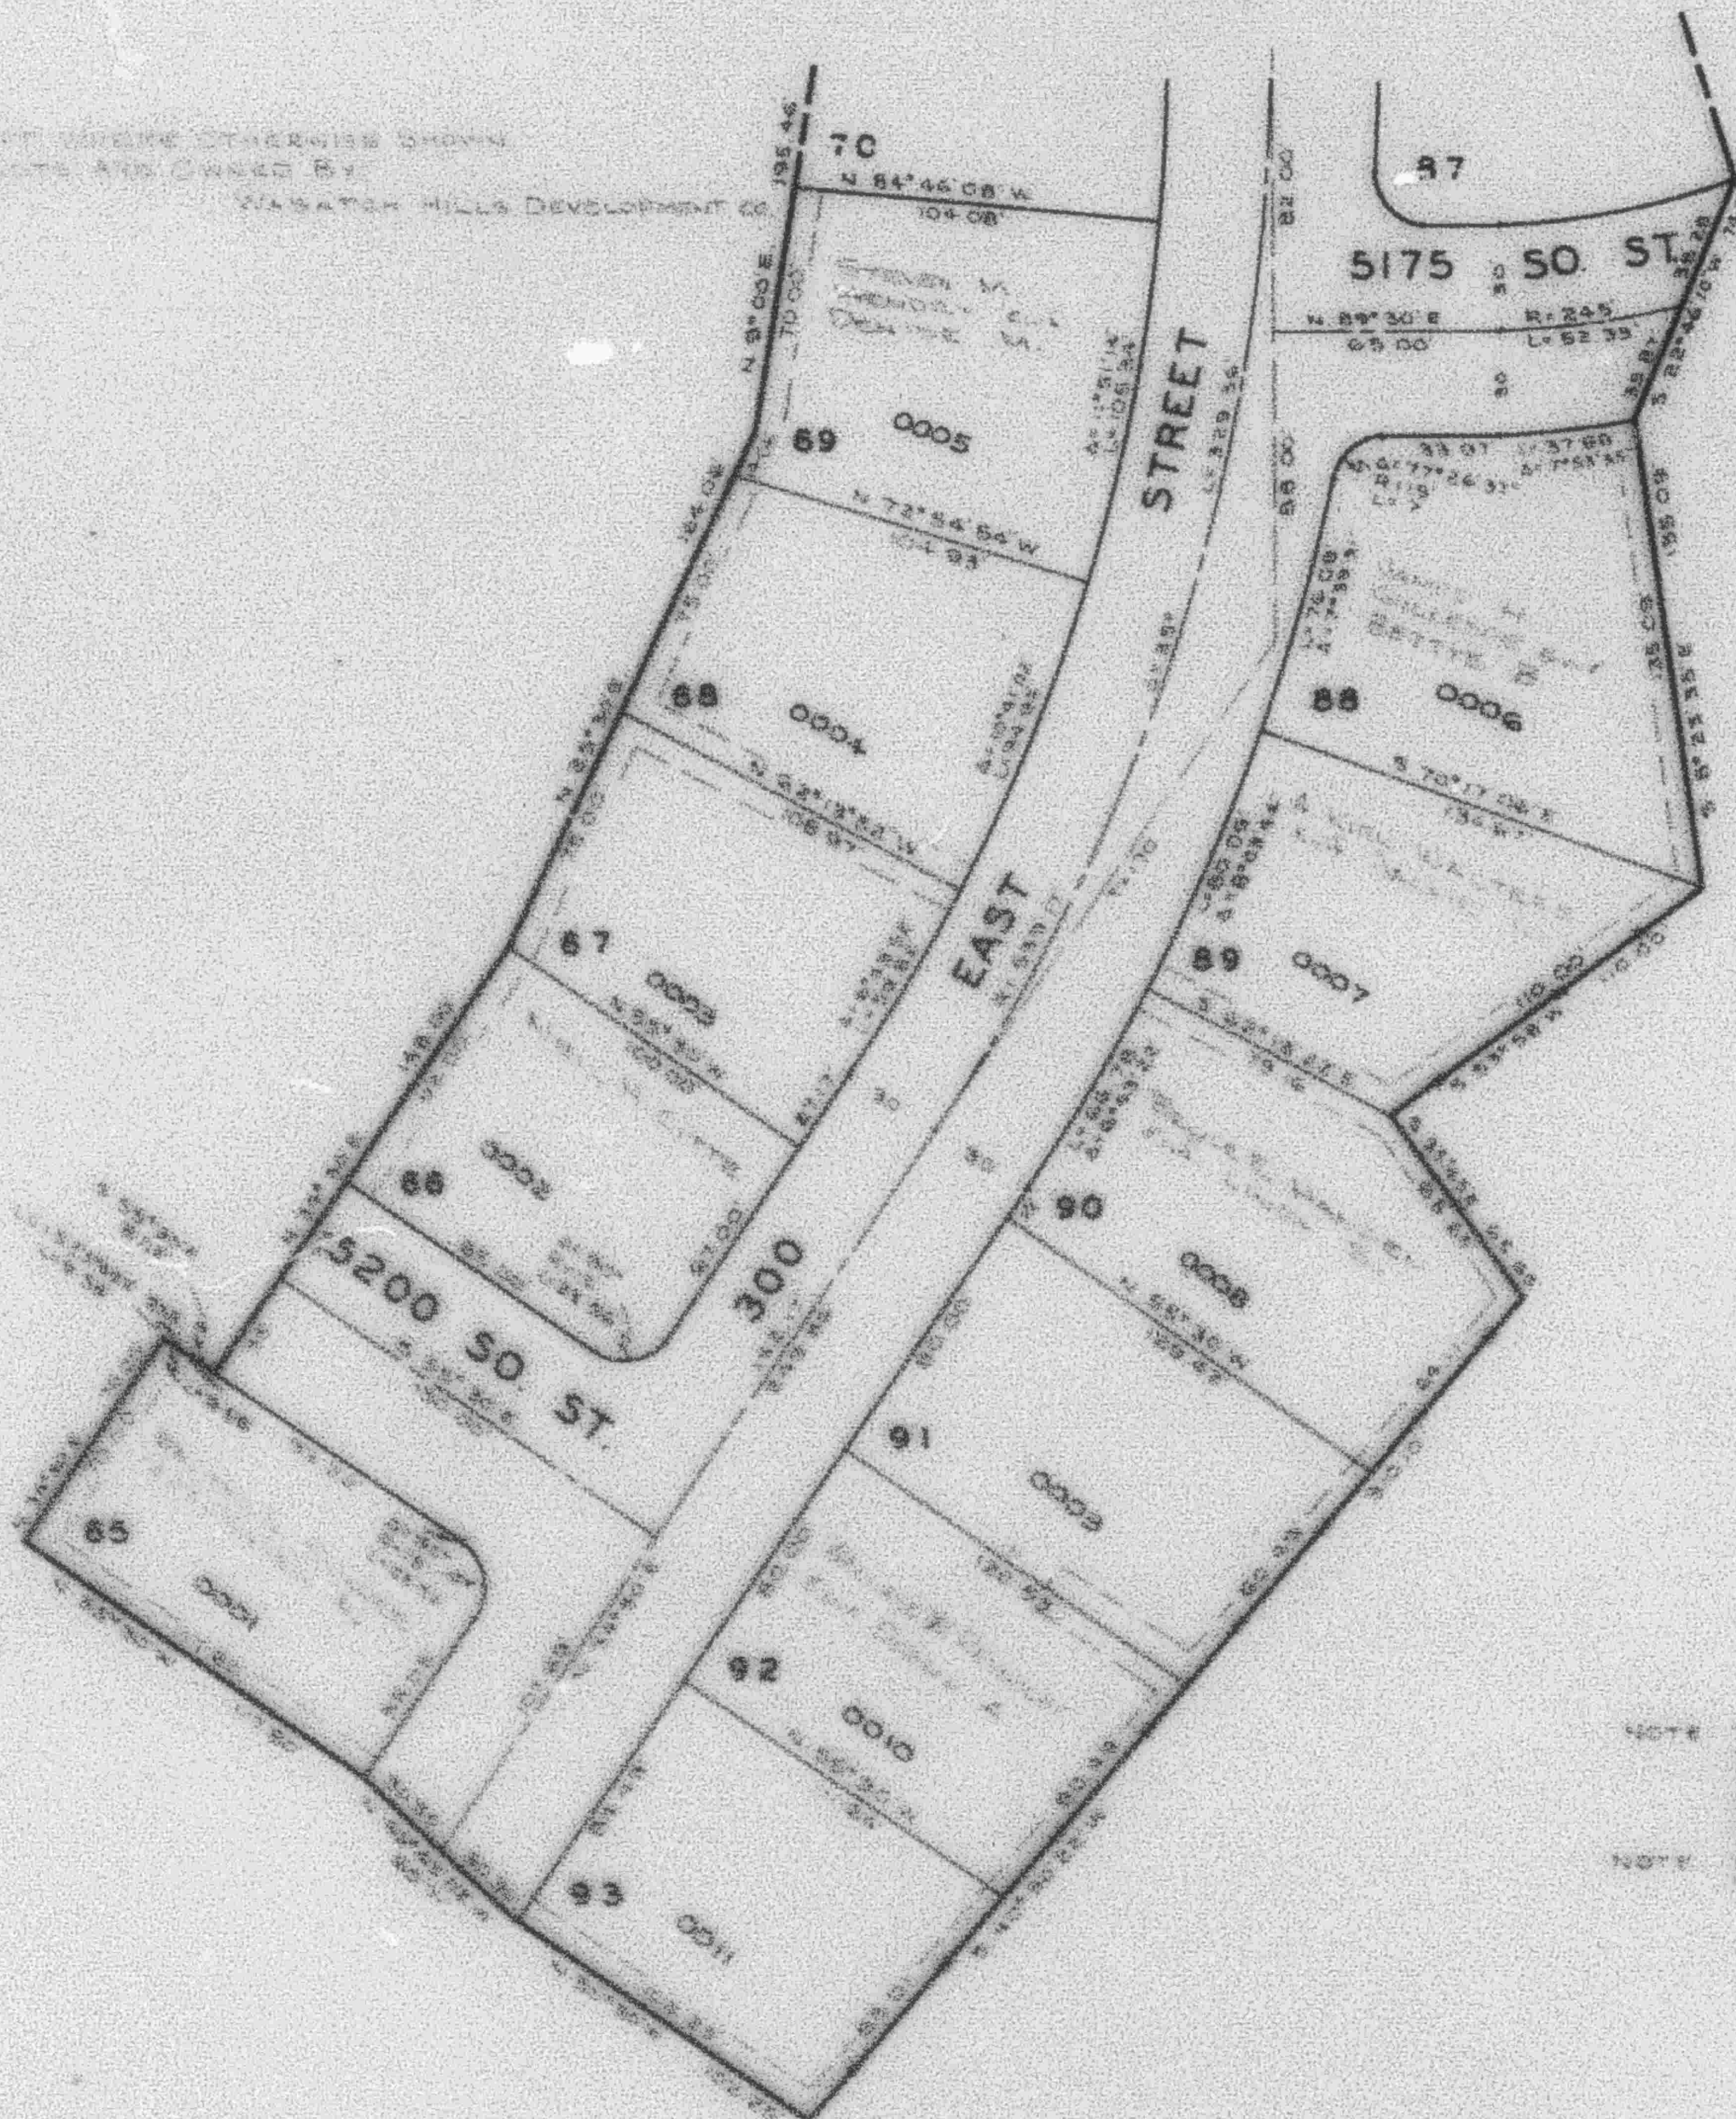

NOTE: THE UTILITY DRAINAGE BASEMENTS
 EACH SIDE OF THE PROPERTY LINE ARE
 INDICATED BY DASHED LINES.
 ALL BASEMENTS TO BE USED FOR
 IRRIGATION DRAINAGE AND UTILITY
 PURPOSES.
 NOTE: FOR COMPLETE ENGINEERING DATA
 SEE BOOK 16 OF PLATS, PAGE 16.