

PART OF E. 1/2 SEC. 17, T.5N., R.1W., S.L.B.&M.
SOUTHRIDGE SUBDIVISION NO. 4

LOTS 65-69, 88-93

TAXING UNIT: 24

PREFIX: 07-117

WASHINGTON TERRACE CITY

SCALE 1" = 50'


SEE PAGE 118

EXCEPT WHERE OTHERWISE SHOWN,
 ALL LOTS ARE OWNED BY:
 WASATCH HILLS DEVELOPMENT CO.

SEE PAGE 54

SEE PAGE 53

SEE PAGE 150

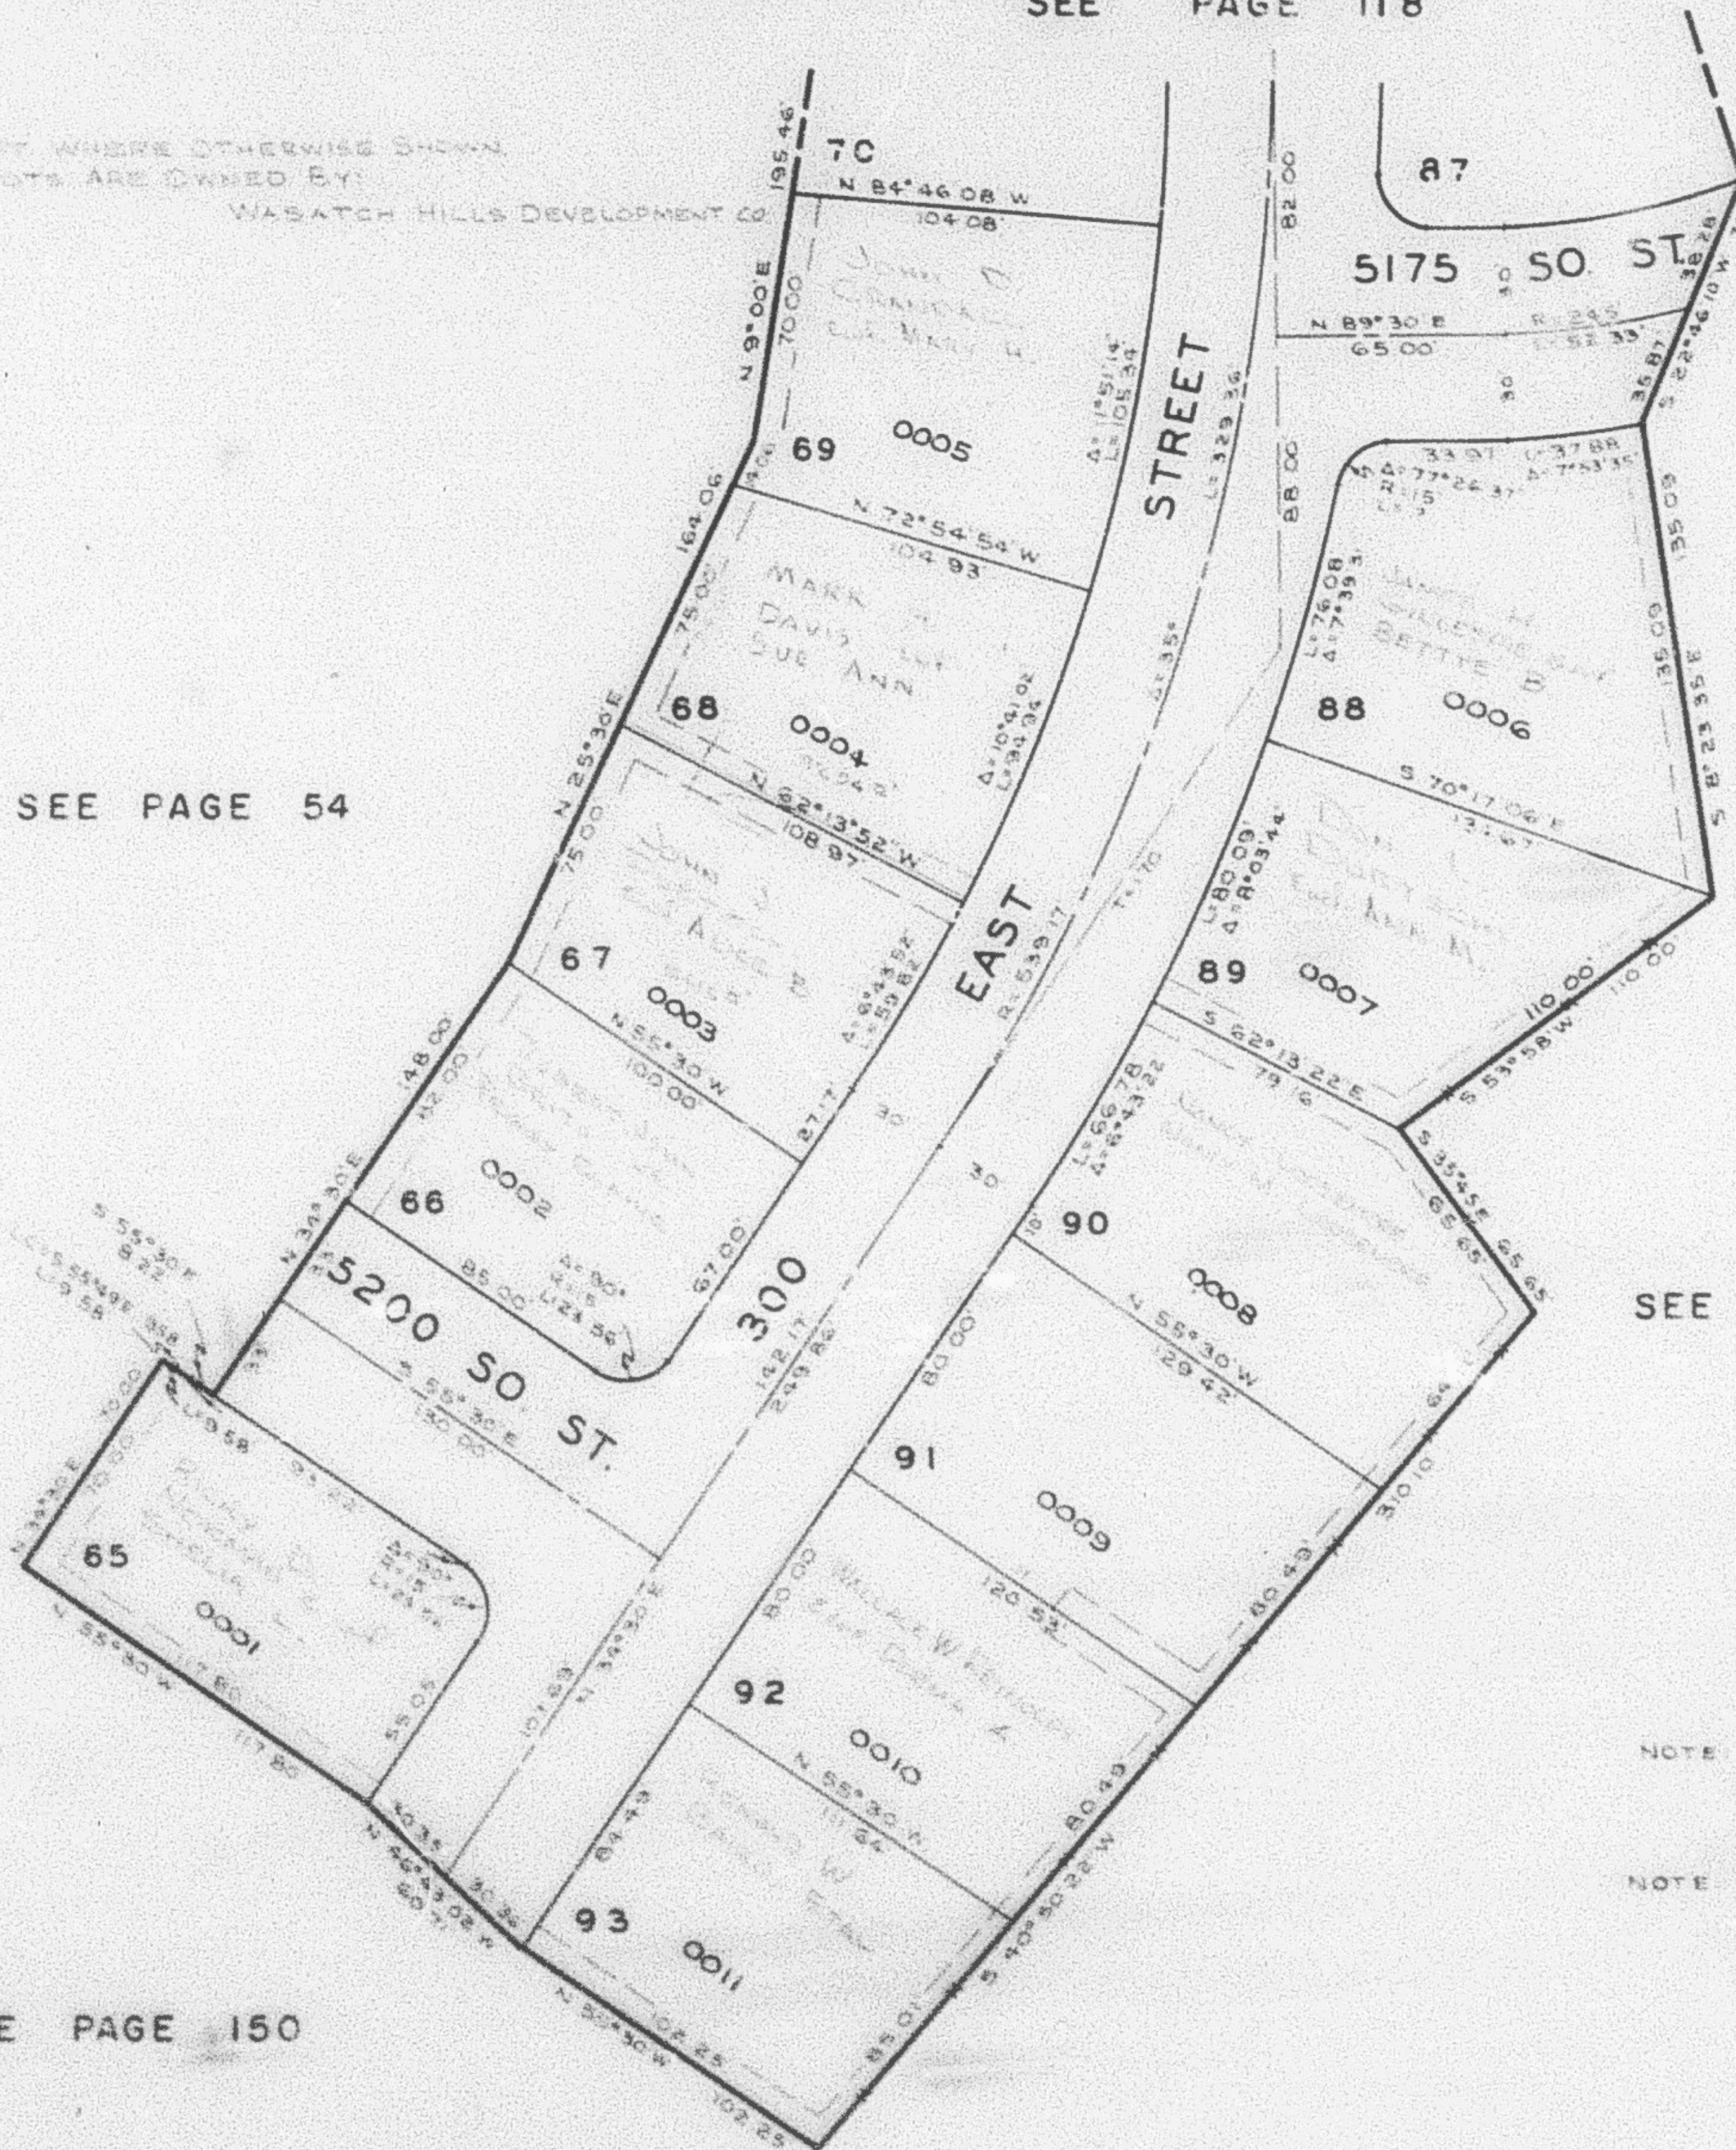

NOTE: THE UTILITY & DRAINAGE EASEMENTS EACH SIDE OF PROPERTY LINE AS INDICATED BY DASHED LINES ALL EASEMENTS TO BE USED FOR IRRIGATION, DRAINAGE AND UTILITY PURPOSES.
 NOTE: FOR COMPLETE ENGINEERING DATA SEE BOOK 16 OF PLATS PAGE 15.