

PART OF E. 1/2 SEC. 17, T.5N., R.1W., S.L.B.&M.
SOUTHRIDGE SUBDIVISION NO. 4

LOTS 65-69, 88-93

TAXING UNIT: 24

WASHINGTON TERRACE CITY


PREFIX: 07-117

SCALE 1"= 50'

SEE PAGE 118

EXCEPT WHERE OTHERWISE SHOWN,
ALL LOTS ARE OWNED BY:
WASATCH HILLS DEVELOPMENT CO.

SEE PAGE 54

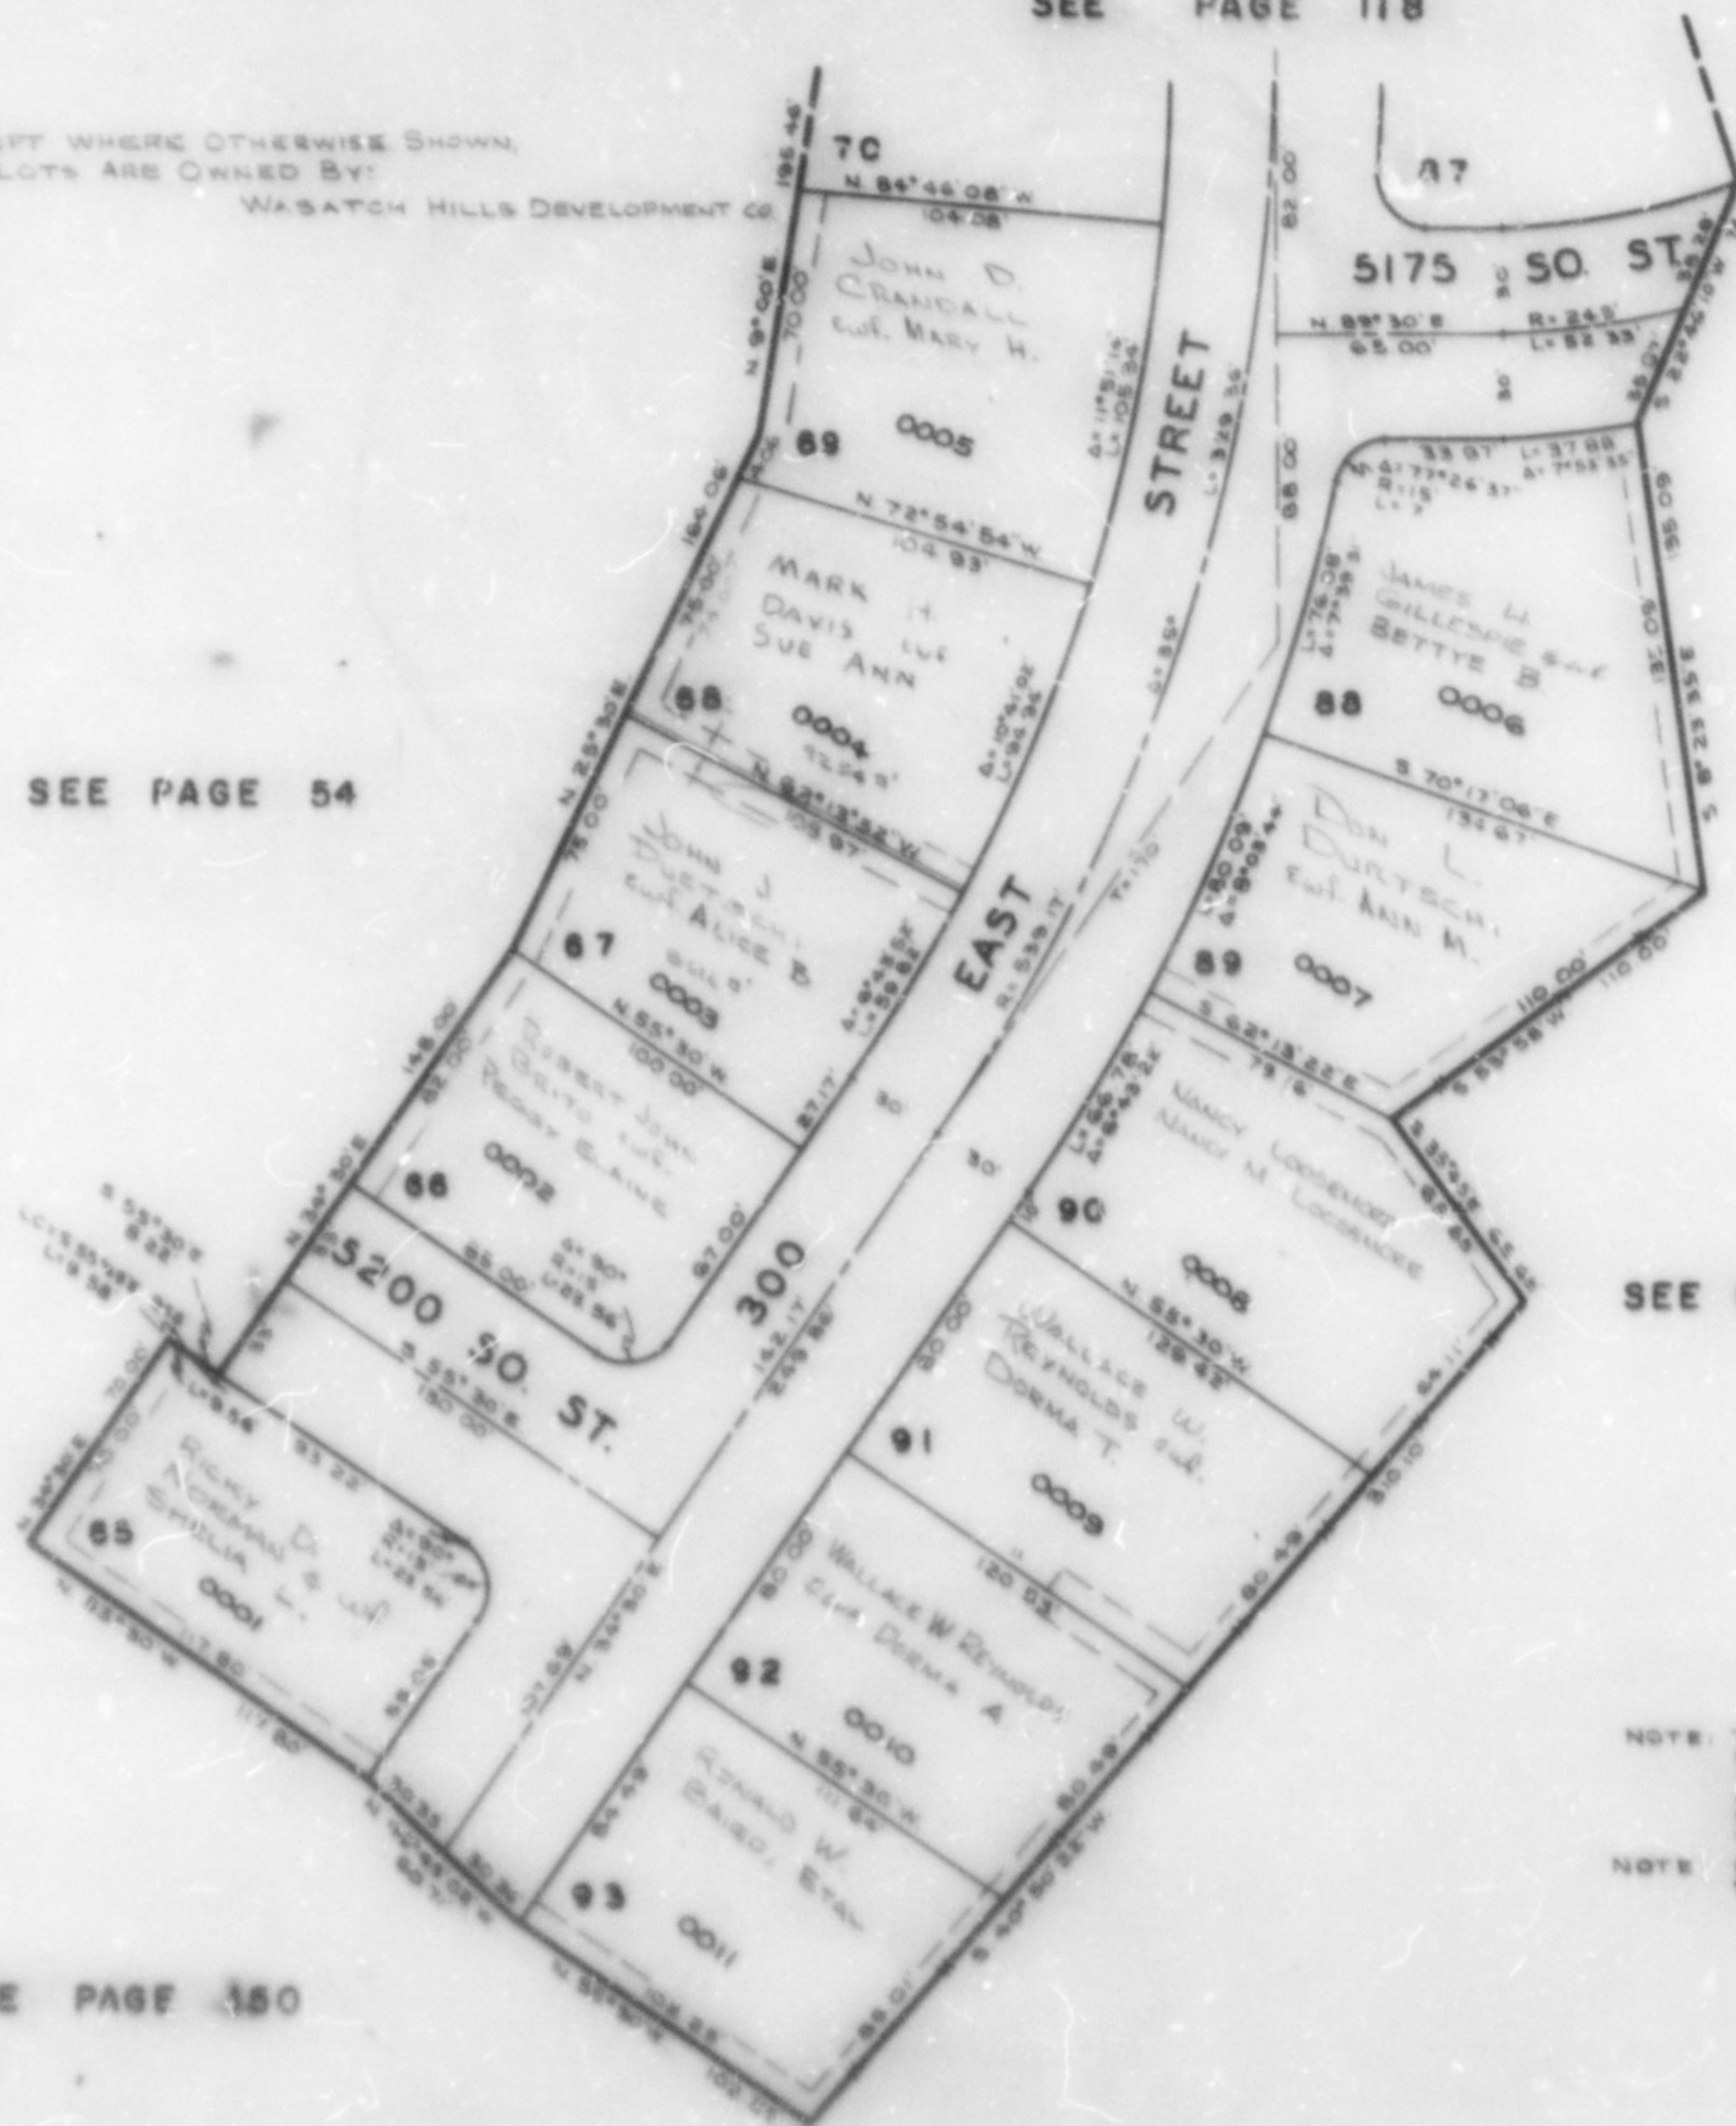

SEE PAGE 53

SEE PAGE 150

NOTE: 7 FT. UTILITY & DRAINAGE EASEMENTS
EACH SIDE OF PROPERTY LINE AS
INDICATED BY DASHED LINES
ALL EASEMENTS TO BE USED FOR
IRRIGATION, DRAINAGE AND UTILITY
PURPOSES
NOTE: FOR COMPLETE ENGINEERING DATA
SEE BOOK 15 OF PLATS, PAGE 15.