

PART OF E. 1/2 SEC. 17, T.5N., R.1W., S.L.B.&M.
SOUTHRIDGE SUBDIVISION NO. 4

LOTS 65-69, 88-93


TAXING UNIT: 24

WASHINGTON TERRACE CITY
SCALE 1"=50'

PREFIX: 07-117

SEE PAGE 118

EXCEPT WHERE OTHERWISE SHOWN,
ALL LOTS ARE OWNED BY:
WASATCH HILLS DEVELOPMENT CO.

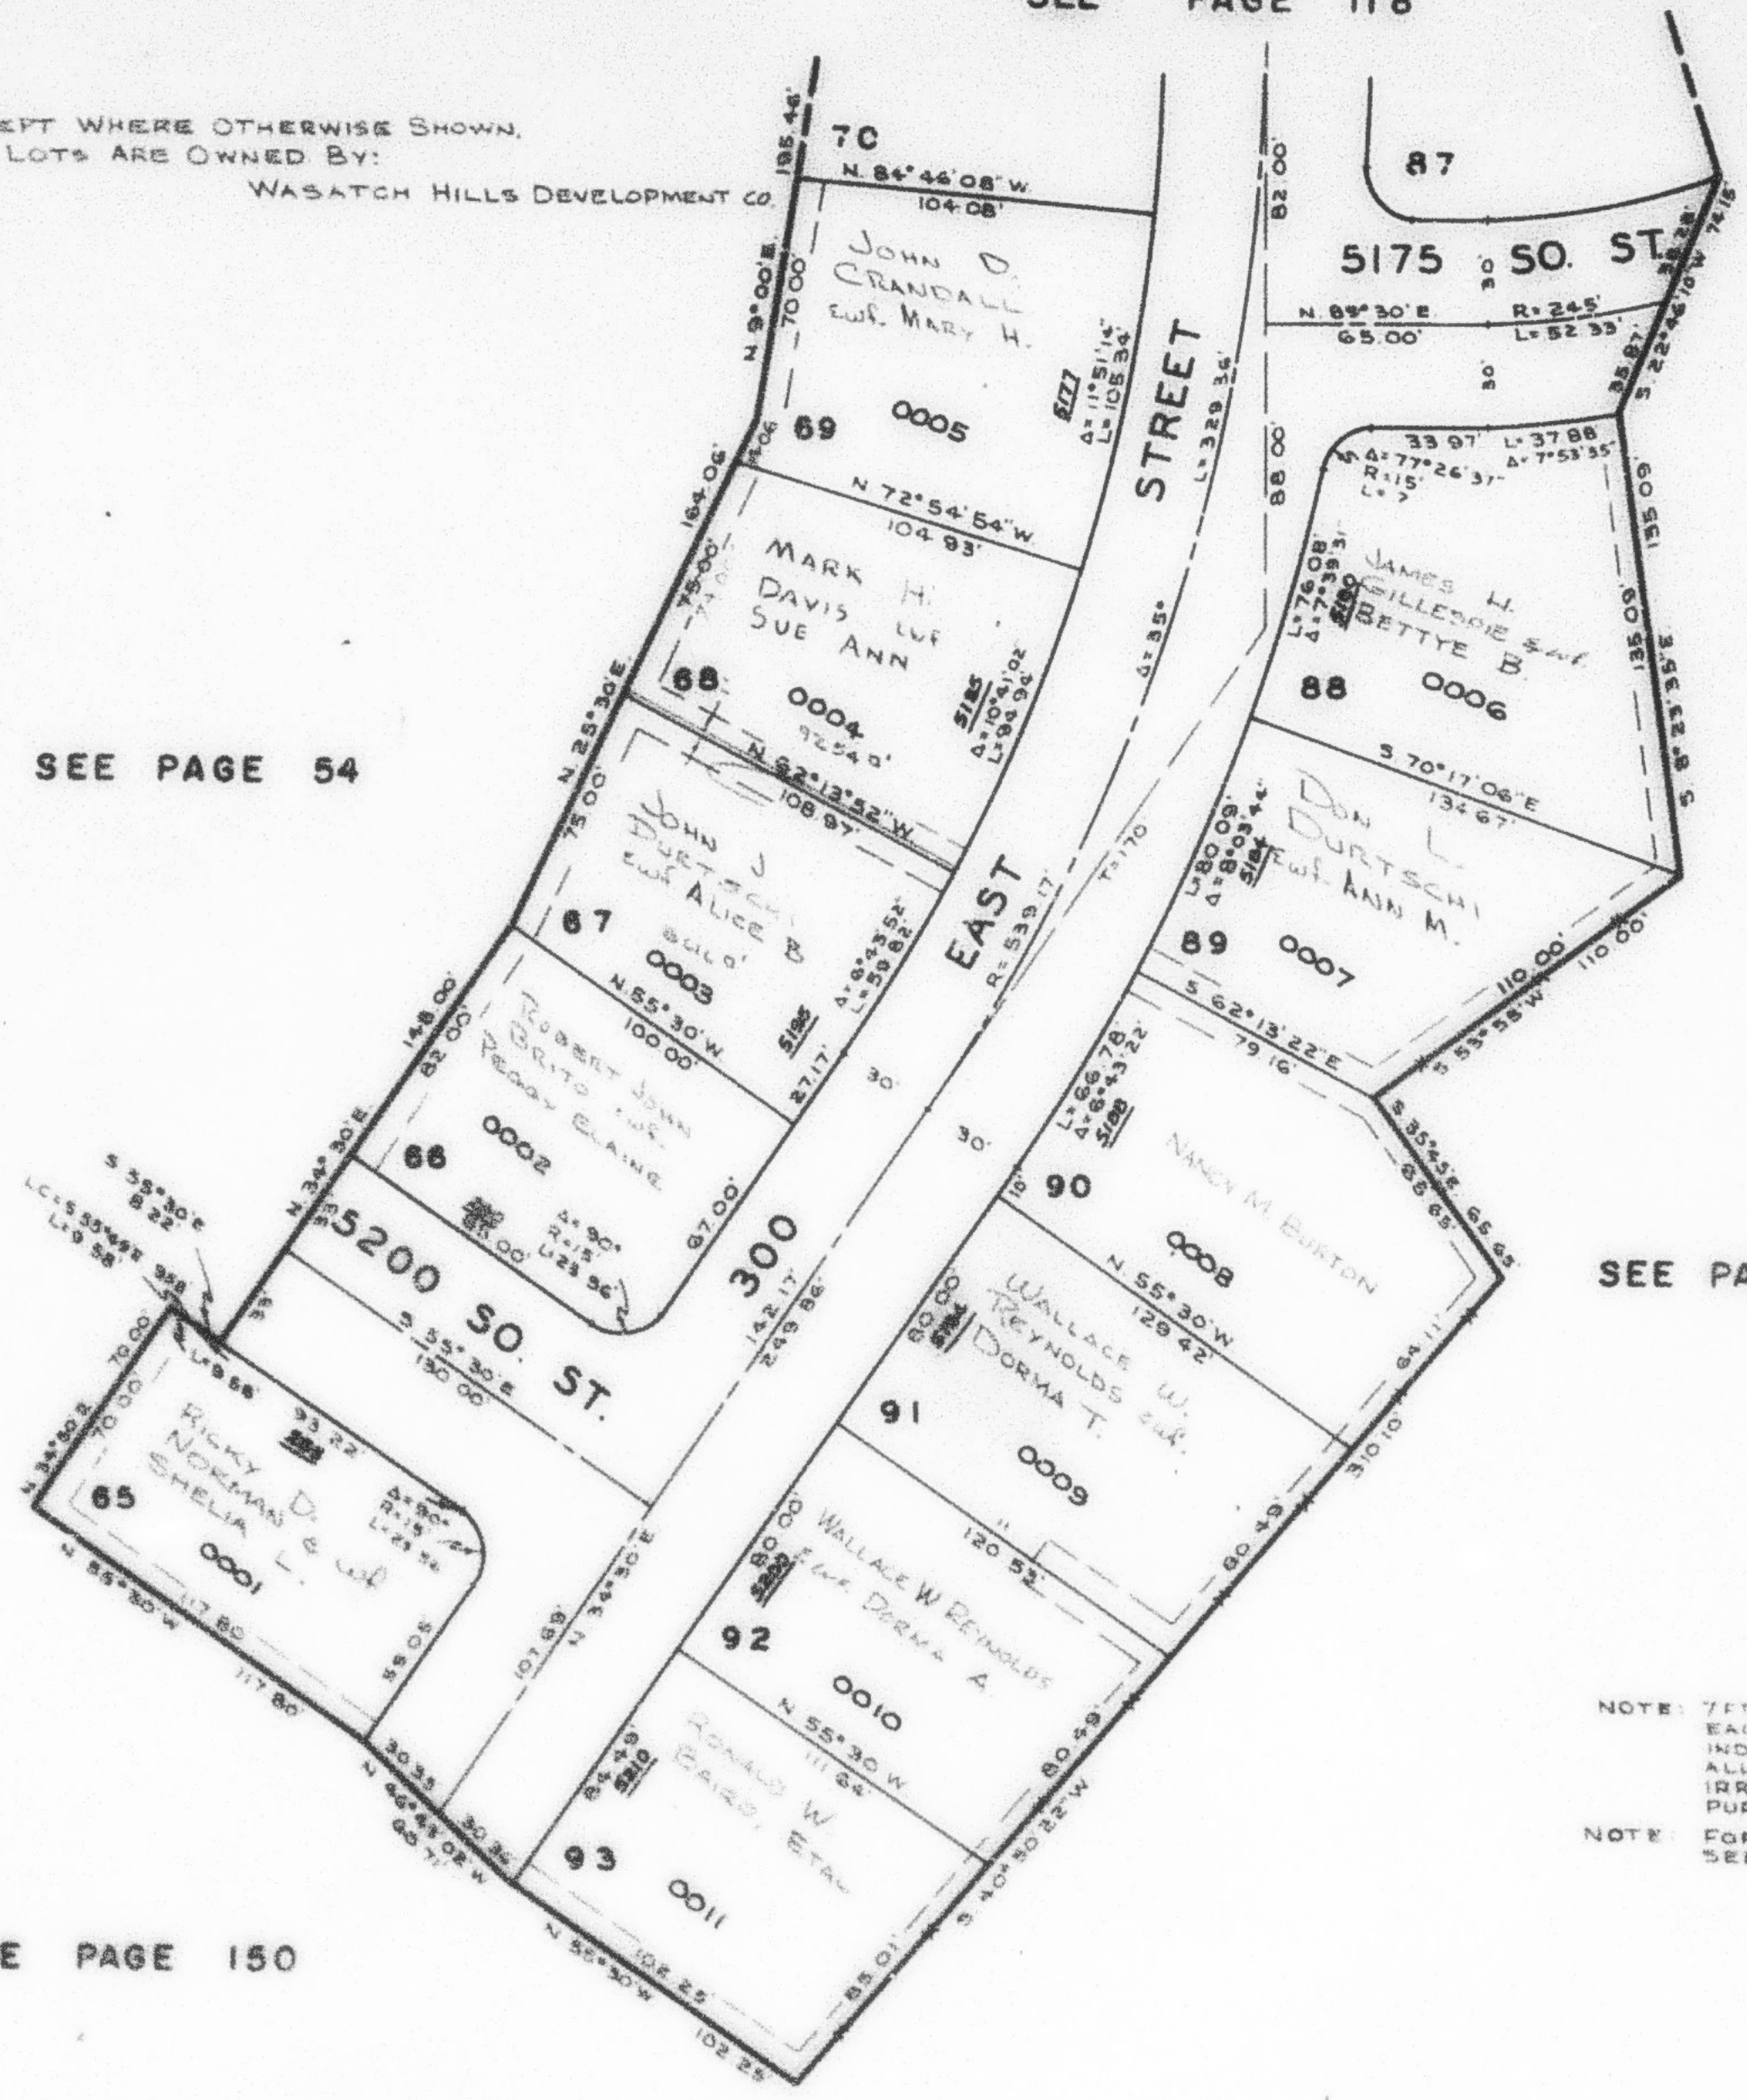

SEE PAGE 54

SEE PAGE 53

SEE PAGE 150

NOTE: 7 FT. UTILITY & DRAINAGE EASEMENTS
EACH SIDE OF PROPERTY LINE AS
INDICATED BY DASHED LINES.
ALL EASEMENTS TO BE USED FOR
IRRIGATION, DRAINAGE AND UTILITY
PURPOSES.
NOTE: FOR COMPLETE ENGINEERING DATA
SEE BOOK 16 OF PLATS, PAGE 15.