

PART OF E. 1/2 SEC. 17, T.5N., R.1W., S.L.B.&M.

SOUTHRIDGE SUBDIVISION NO. 4**LOTS 70-74, 82-87**

TAXING UNIT: 24

PREFIX: 07-118

WASHINGTON TERRACE CITY

SCALE 1"=50'

SEE PAGE 52


SEE PAGE 119

SEE PAGE 54

SEE PAGE 52

NOTE: 7FT UTILITY & DRAINAGE EASEMENTS EACH SIDE OF PROPERTY LINE AS INDICATED BY DASHED LINES. ALL EASEMENTS TO BE USED FOR IRRIGATION, DRAINAGE AND UTILITY PURPOSES.

NOTE: FOR COMPLETE ENGINEERING DATA SEE BOOK 16 OF PLATS, PAGE 15.

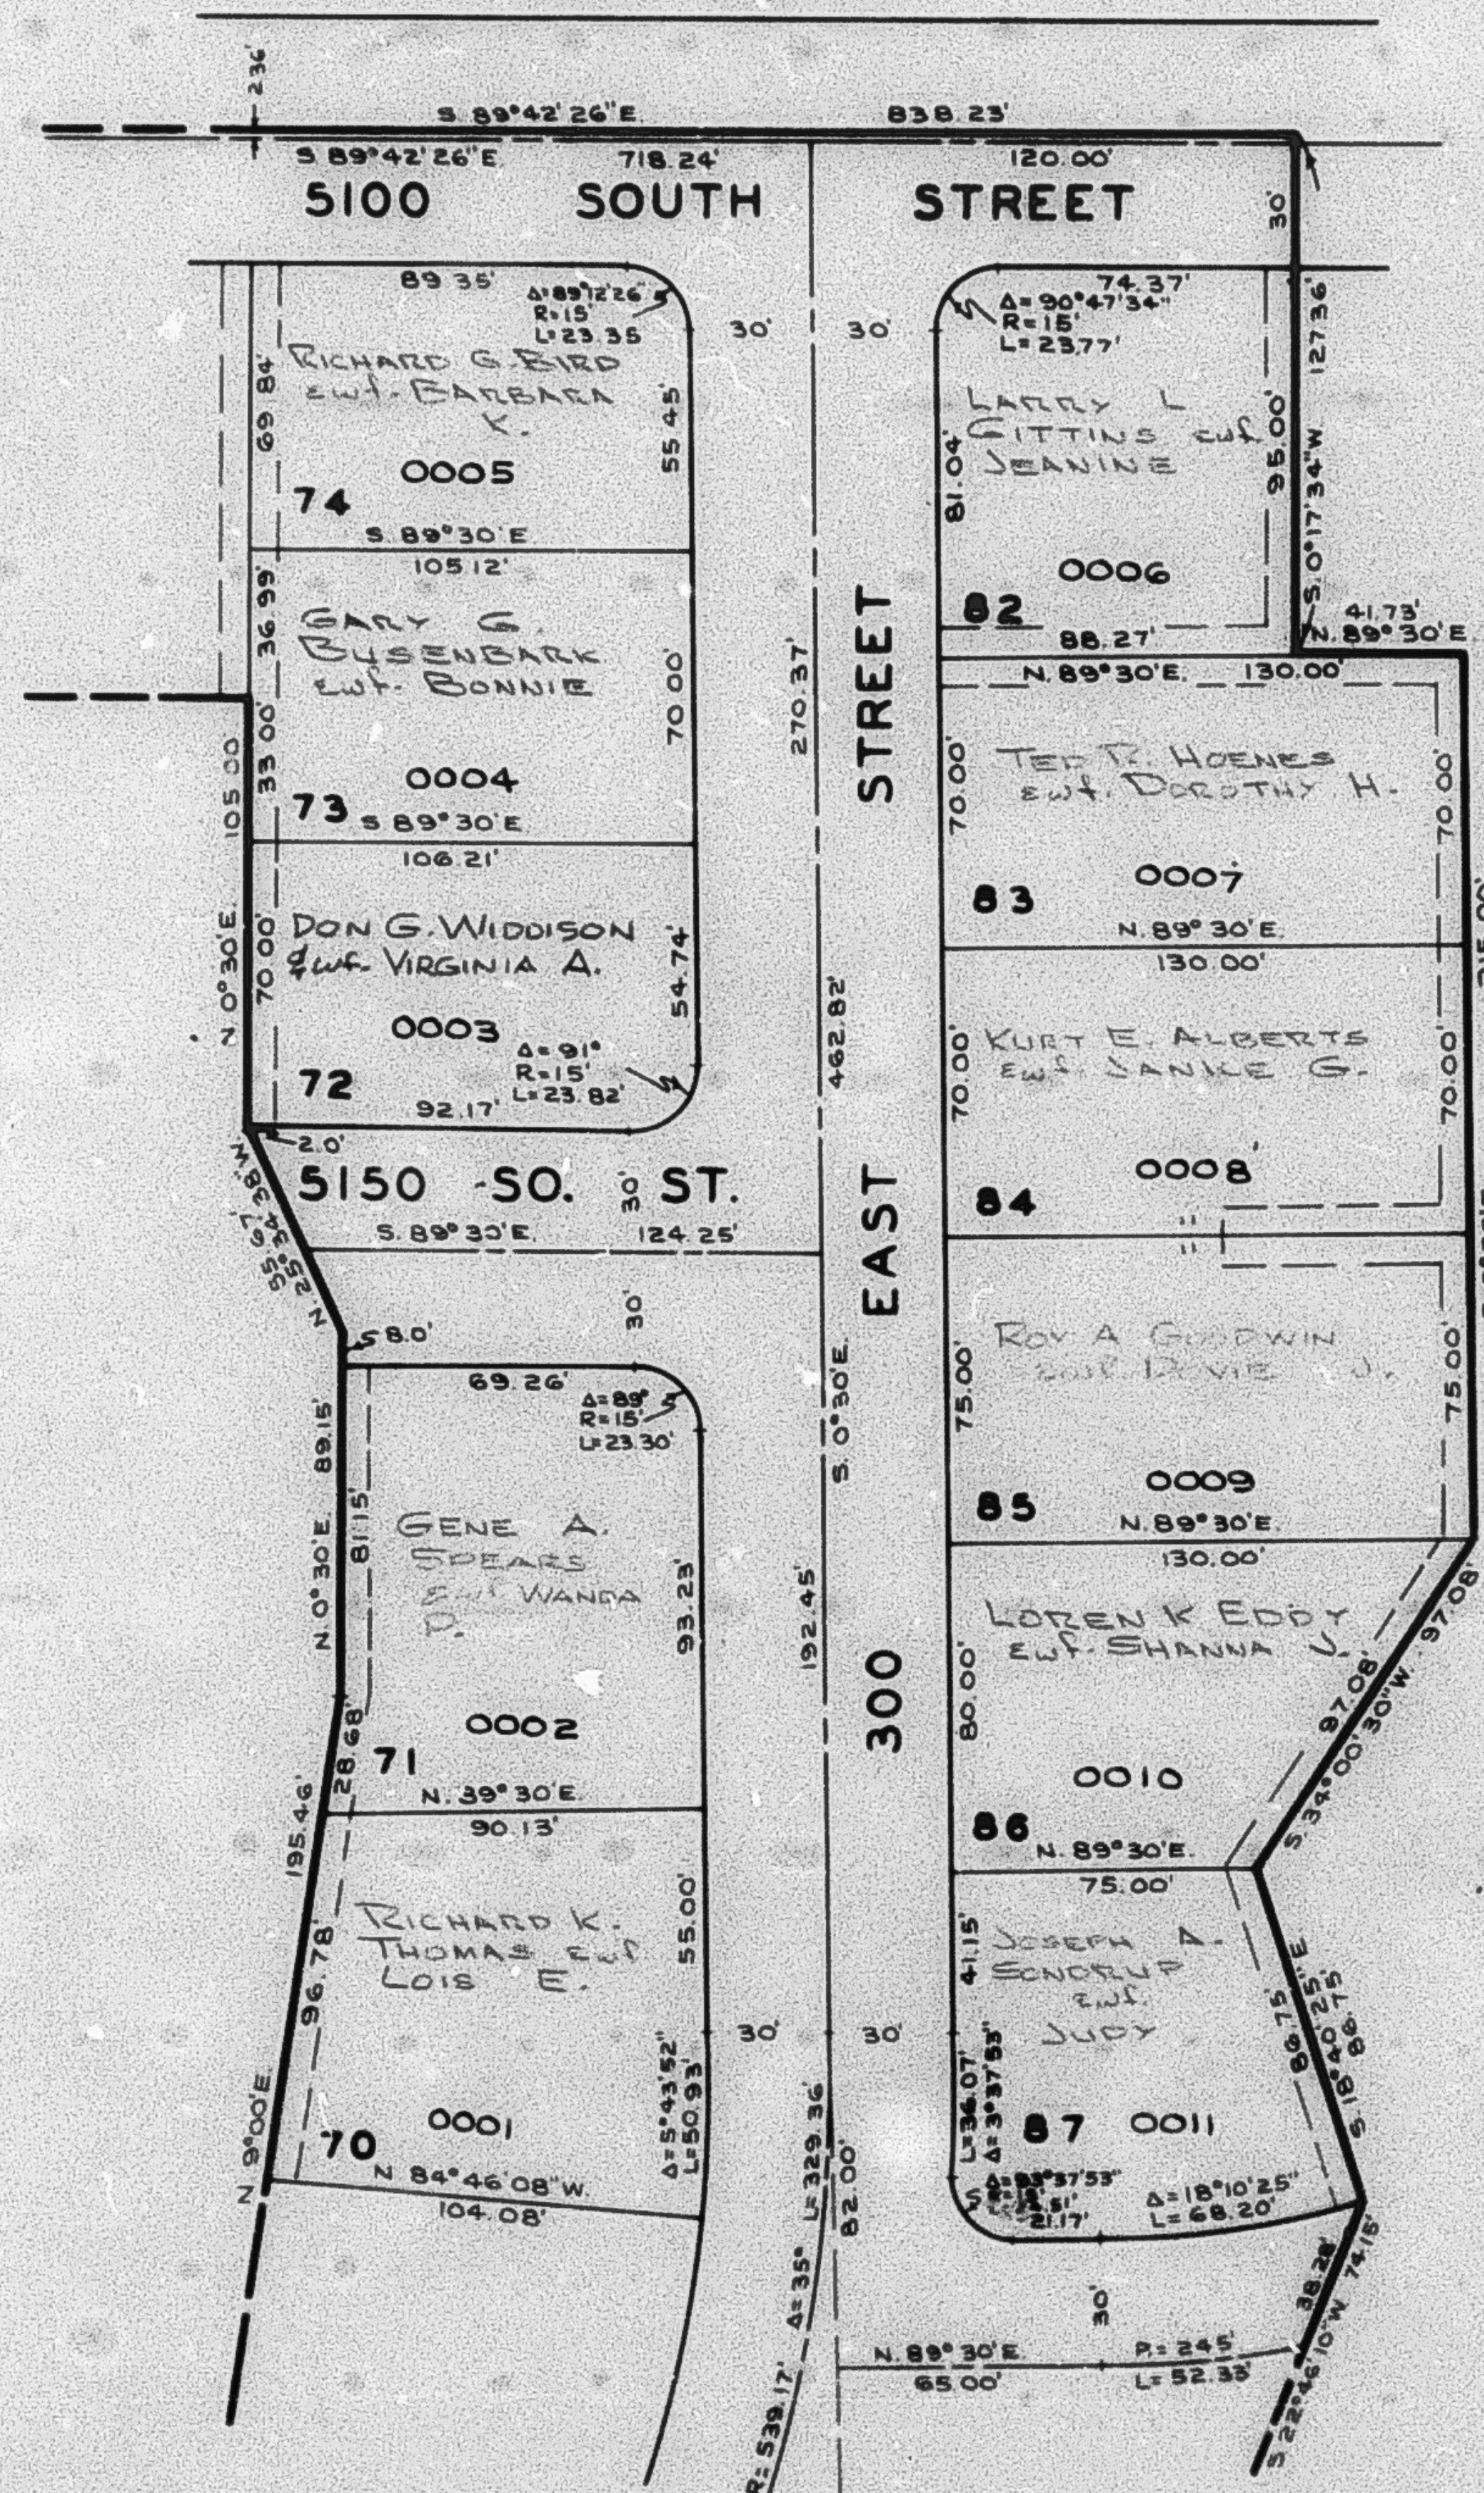

SEE PAGE 117