

PART OF E 1/2 SEC. 17, T.5N., R.1W., S.L.B. & M.
SOUTHRIDGE SUBDIVISION NO.4

LOTS 70-74, 82-87

IN WASHINGTON TERRACE CITY

TAXING UNIT: 24

SCALE 1"=50'

SEE PAGE 52


SEE PAGE 119

SEE PAGE 52

SEE PAGE 54

7' UTILITY EASEMENTS
 EACH SIDE OF PROPERTY LINE AS
 INDICATED BY DASHED LINES. ALL
 EASEMENTS TO BE USED FOR
 IRRIGATION, DRAINAGE & UTILITY
 PURPOSES.

FOR COMPLETE ENG. DATA
 SEE ORIG. DED. PLAT IN
 BOOK 16 PAGE 15.

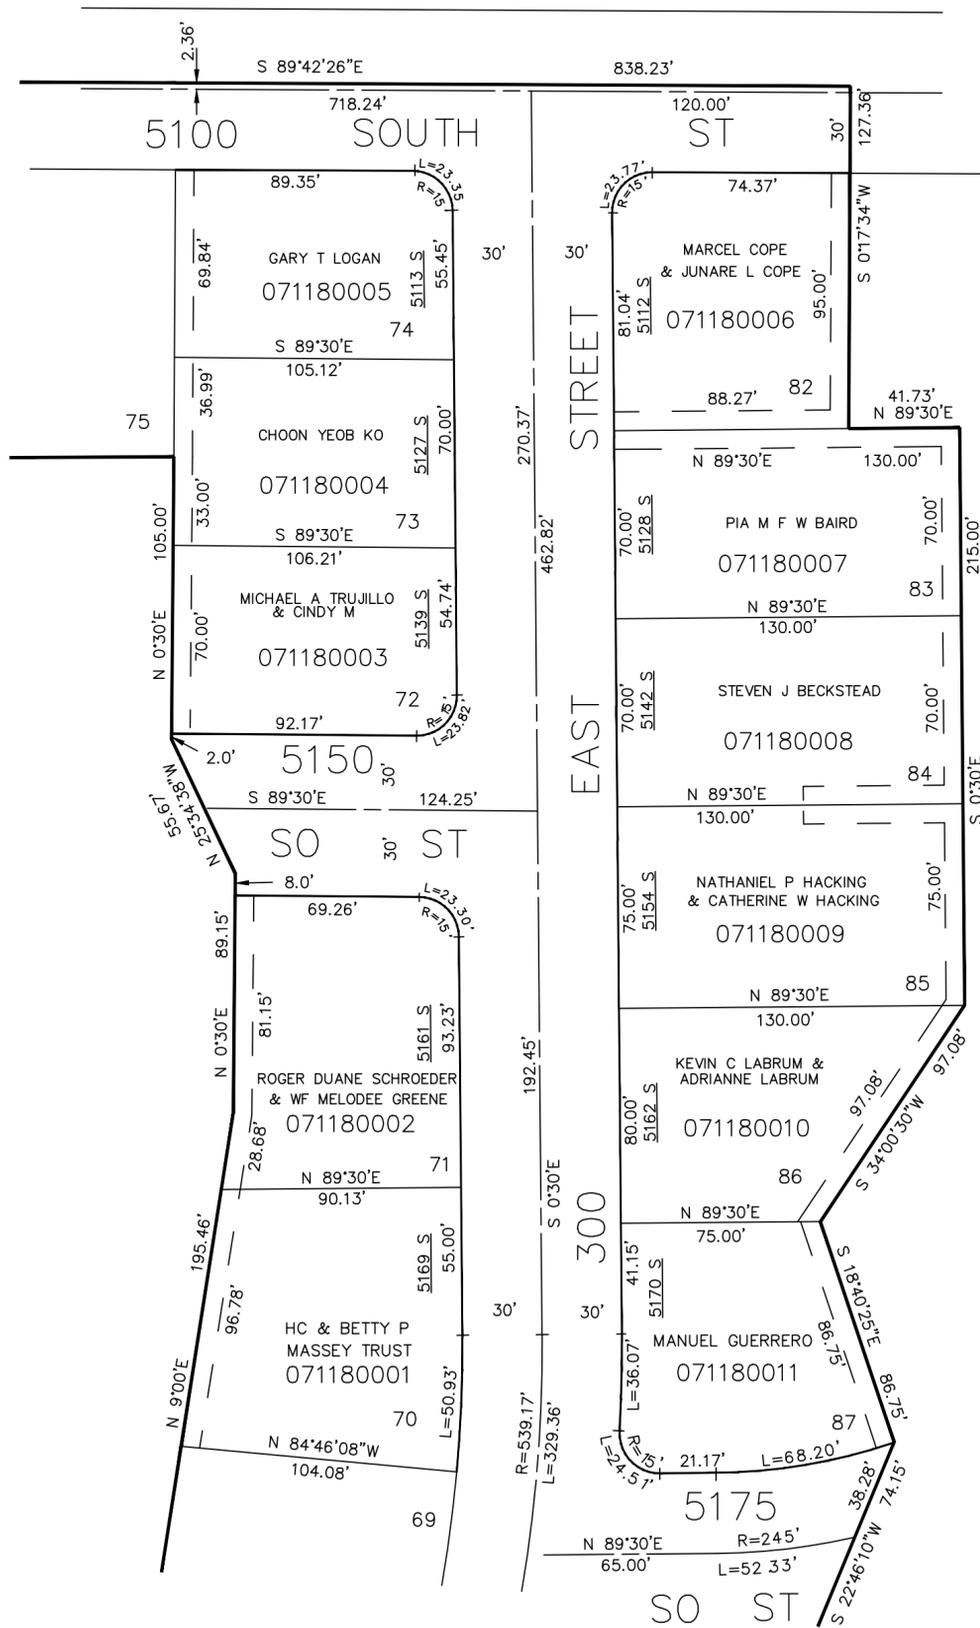

SEE PAGE 117