

PART OF E. 1/2 SEC. 17, T.5N., R.1W., S.L.B.&M.
SOUTHRIDGE SUBDIVISION NO. 4

PAGE 120 OMITTED


TAXING UNIT: 24

LOTS 73-81

PREFIX: 07-119

WASHINGTON TERRACE CITY

SCALE 1"=50'

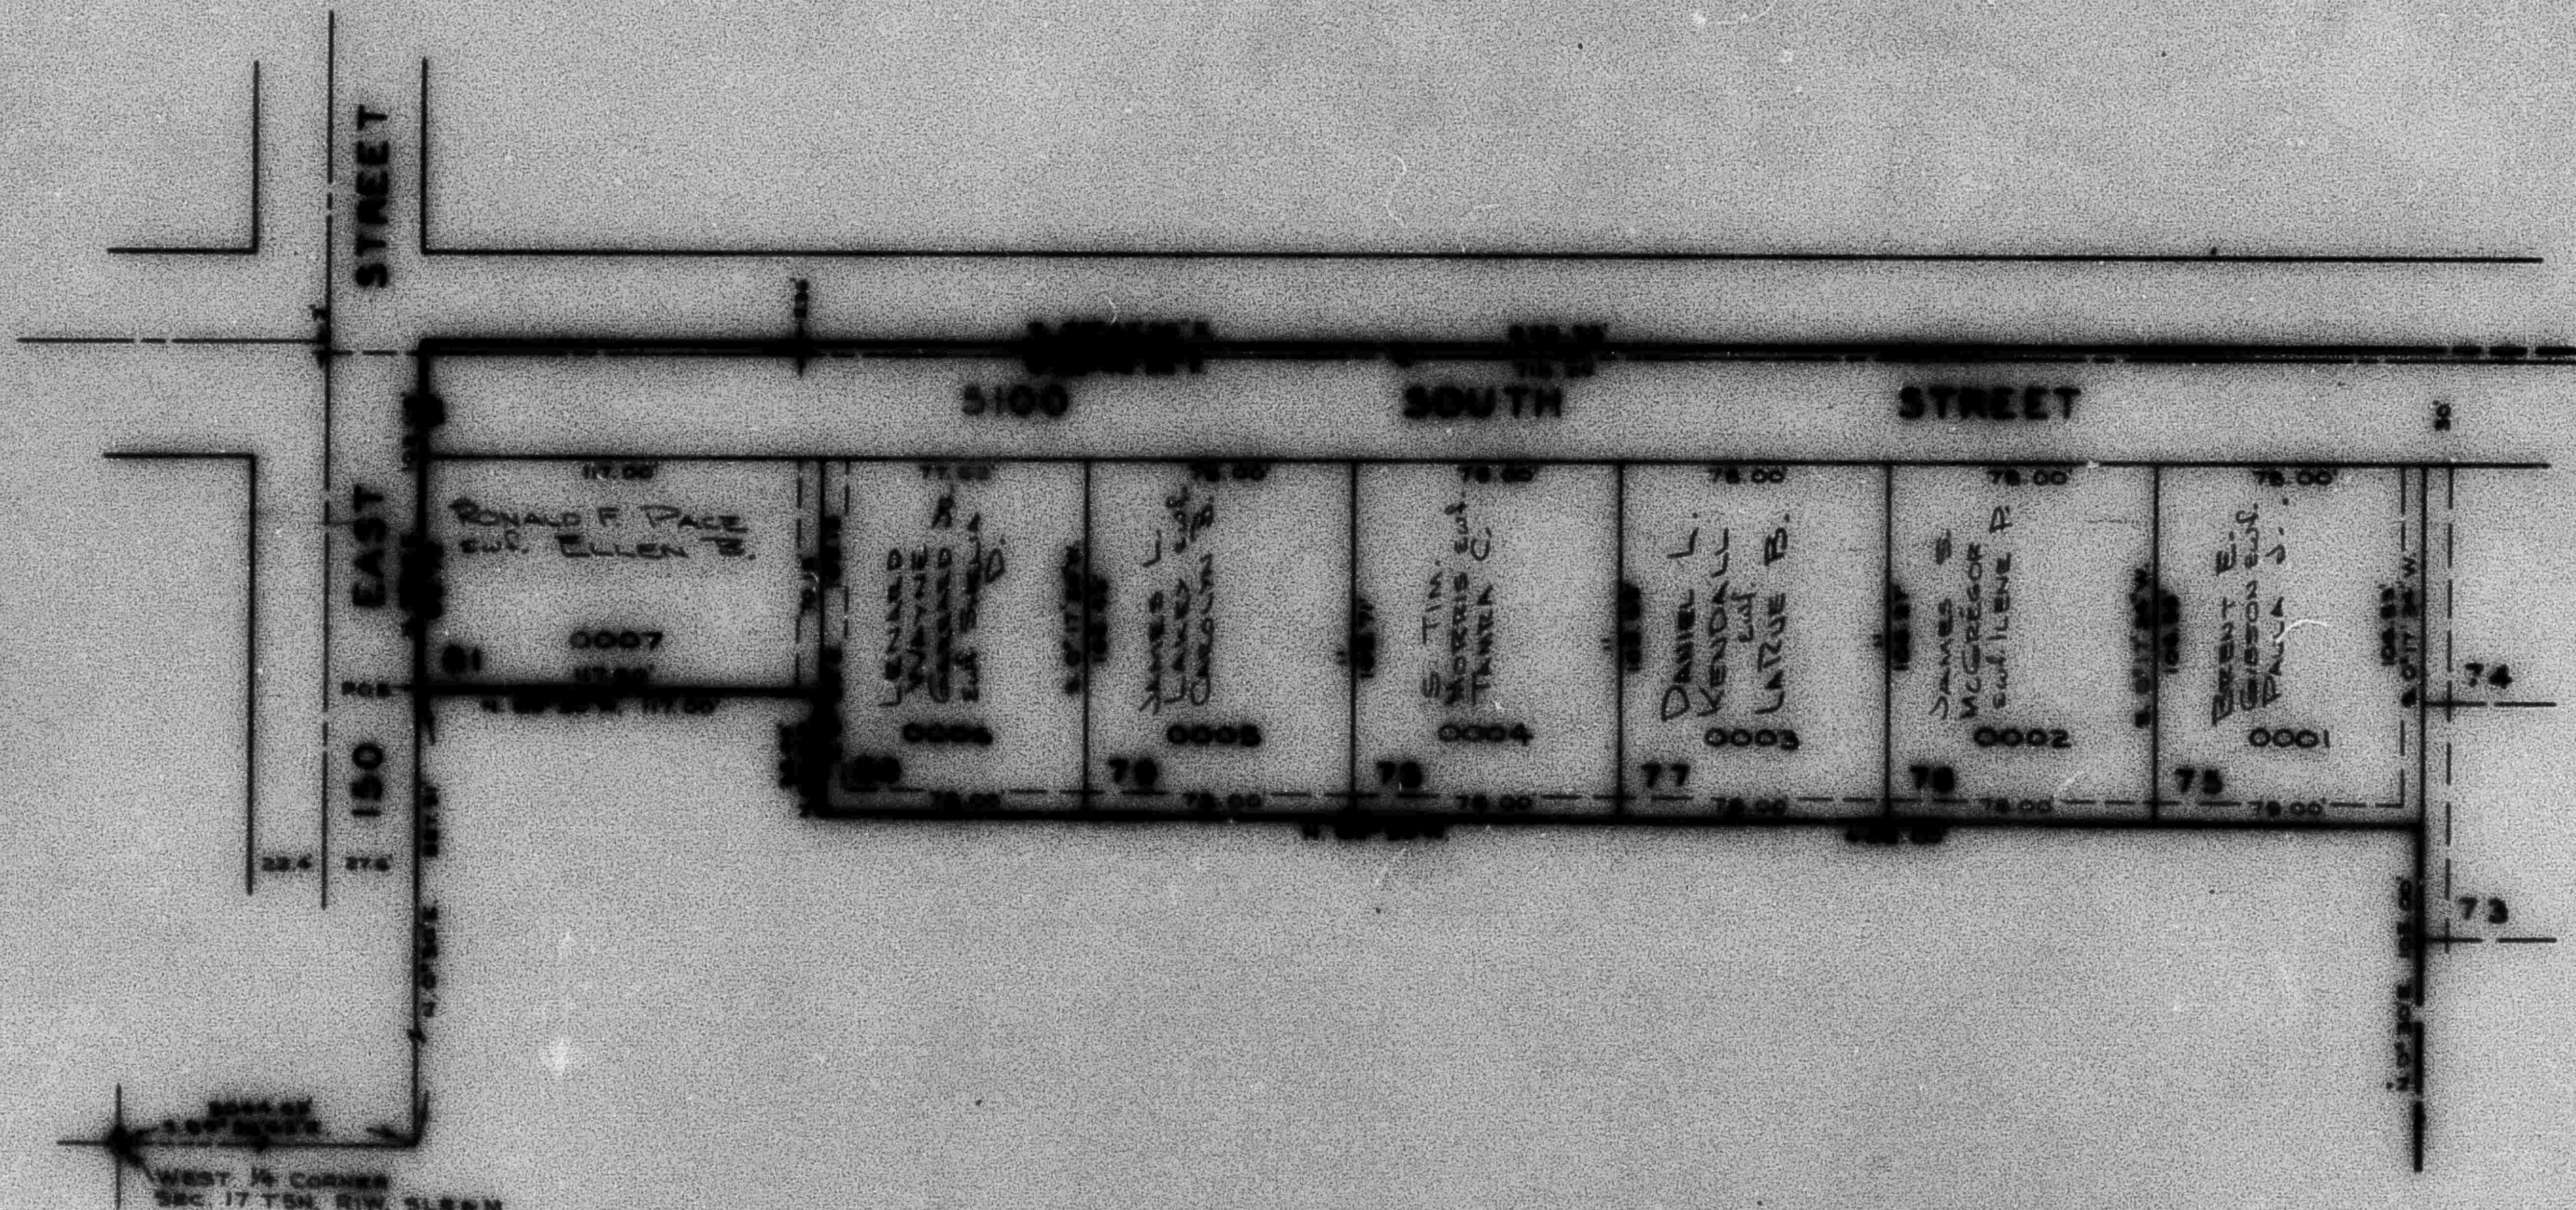

NOTE: THE UTILITY'S DRAINAGE BASINMENTS
EACH SIDE OF THE STREET LINE AS
SHOWN ON THE PLAT. ALL
LOT OWNERS ARE TO BE RESPONSIBLE FOR
THEIR OWN DRAINAGE AND UTILITY
NOTE: THE UTILITY'S DRAINAGE BASINMENTS
EACH SIDE OF THE STREET LINE AS
SHOWN ON THE PLAT. ALL
LOT OWNERS ARE TO BE RESPONSIBLE FOR
THEIR OWN DRAINAGE AND UTILITY