

PART OF E. 1/2 SEC. 17, T.5N., R.1W., S.L.B.&M.
SOUTHRIDGE SUBDIVISION NO. 4

PAGE 120 OMITTED

LOTS 75-81

TAXING UNIT: 24

WASHINGTON TERRACE CITY


PREFIX: 07-119

SCALE 1"=50'

SEE PAGE 52

SEE PAGE
62SEE PAGE
118

SEE PAGE 54

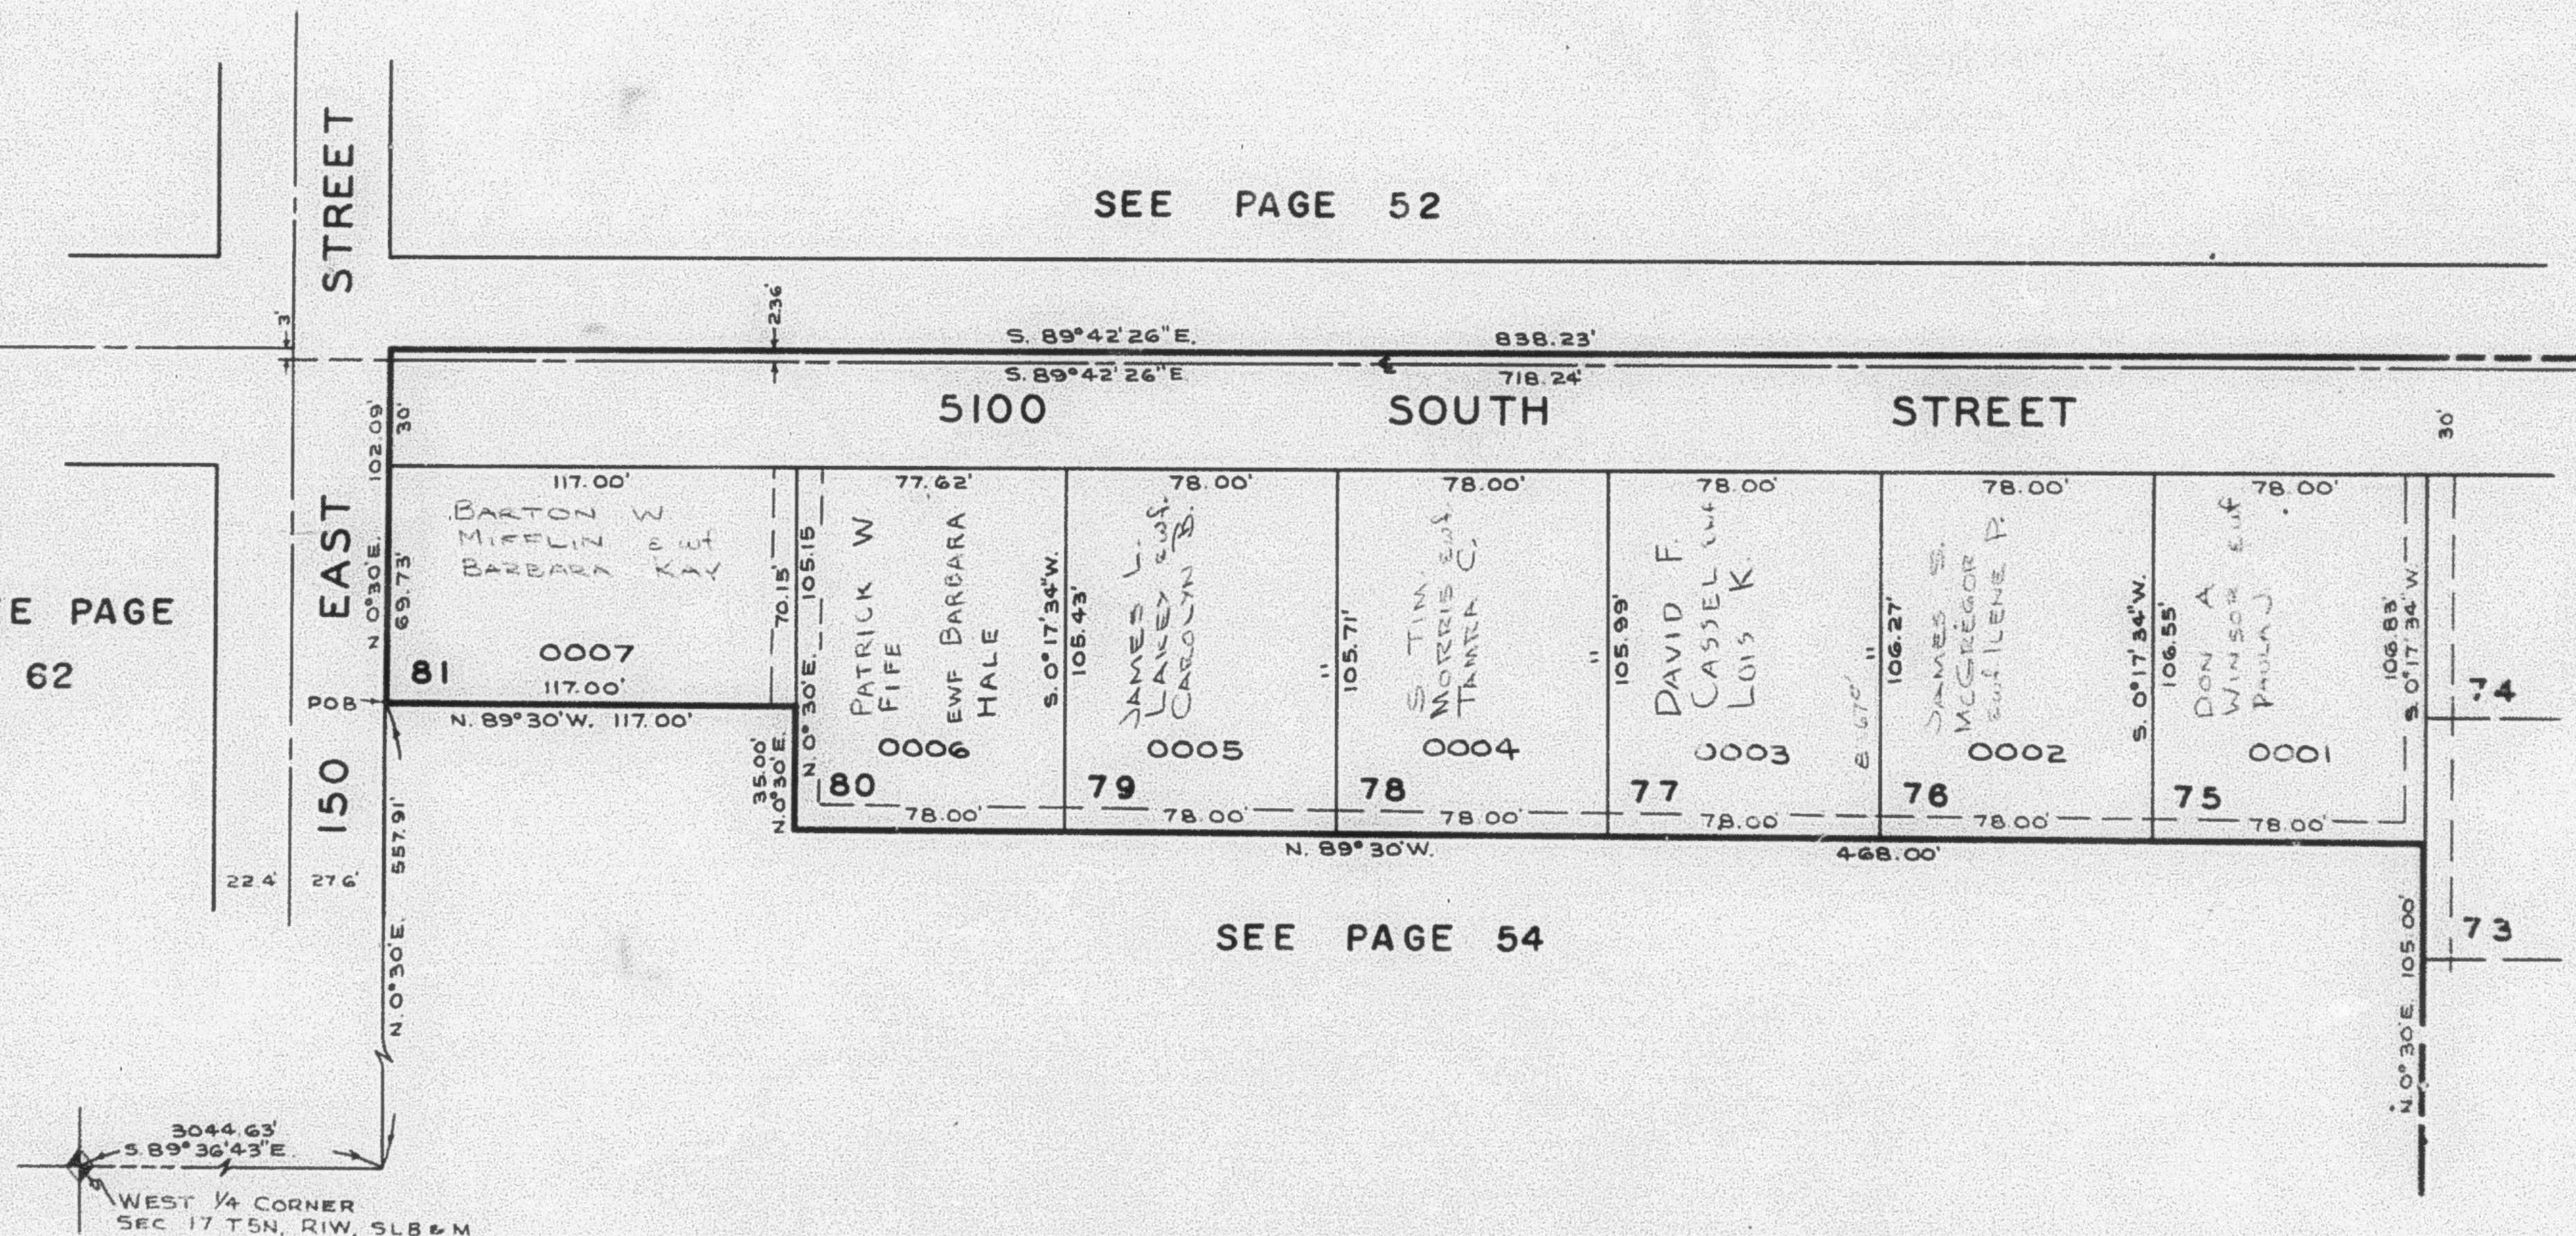

NOTE: 7FT. UTILITY & DRAINAGE EASEMENTS
 EACH SIDE OF PROPERTY LINE AS
 INDICATED BY DASHED LINES.
 ALL EASEMENTS TO BE USED FOR
 IRRIGATION, DRAINAGE AND UTILITY
 PURPOSES.

NOTE: FOR COMPLETE ENGINEERING DATA
 SEE BOOK 16 OF PLATS, PAGE 15.