

PART OF E. 1/2 SEC. 17, T.5N., R.1W., S.L.B.&M.

PAGE 120 OMITTED

SOUTHRIDGE SUBDIVISION NO. 4


LOTS 75-81

TAXING UNIT: 24

WASHINGTON TERRACE CITY

PREFIX: 07-119

SCALE 1"=50'

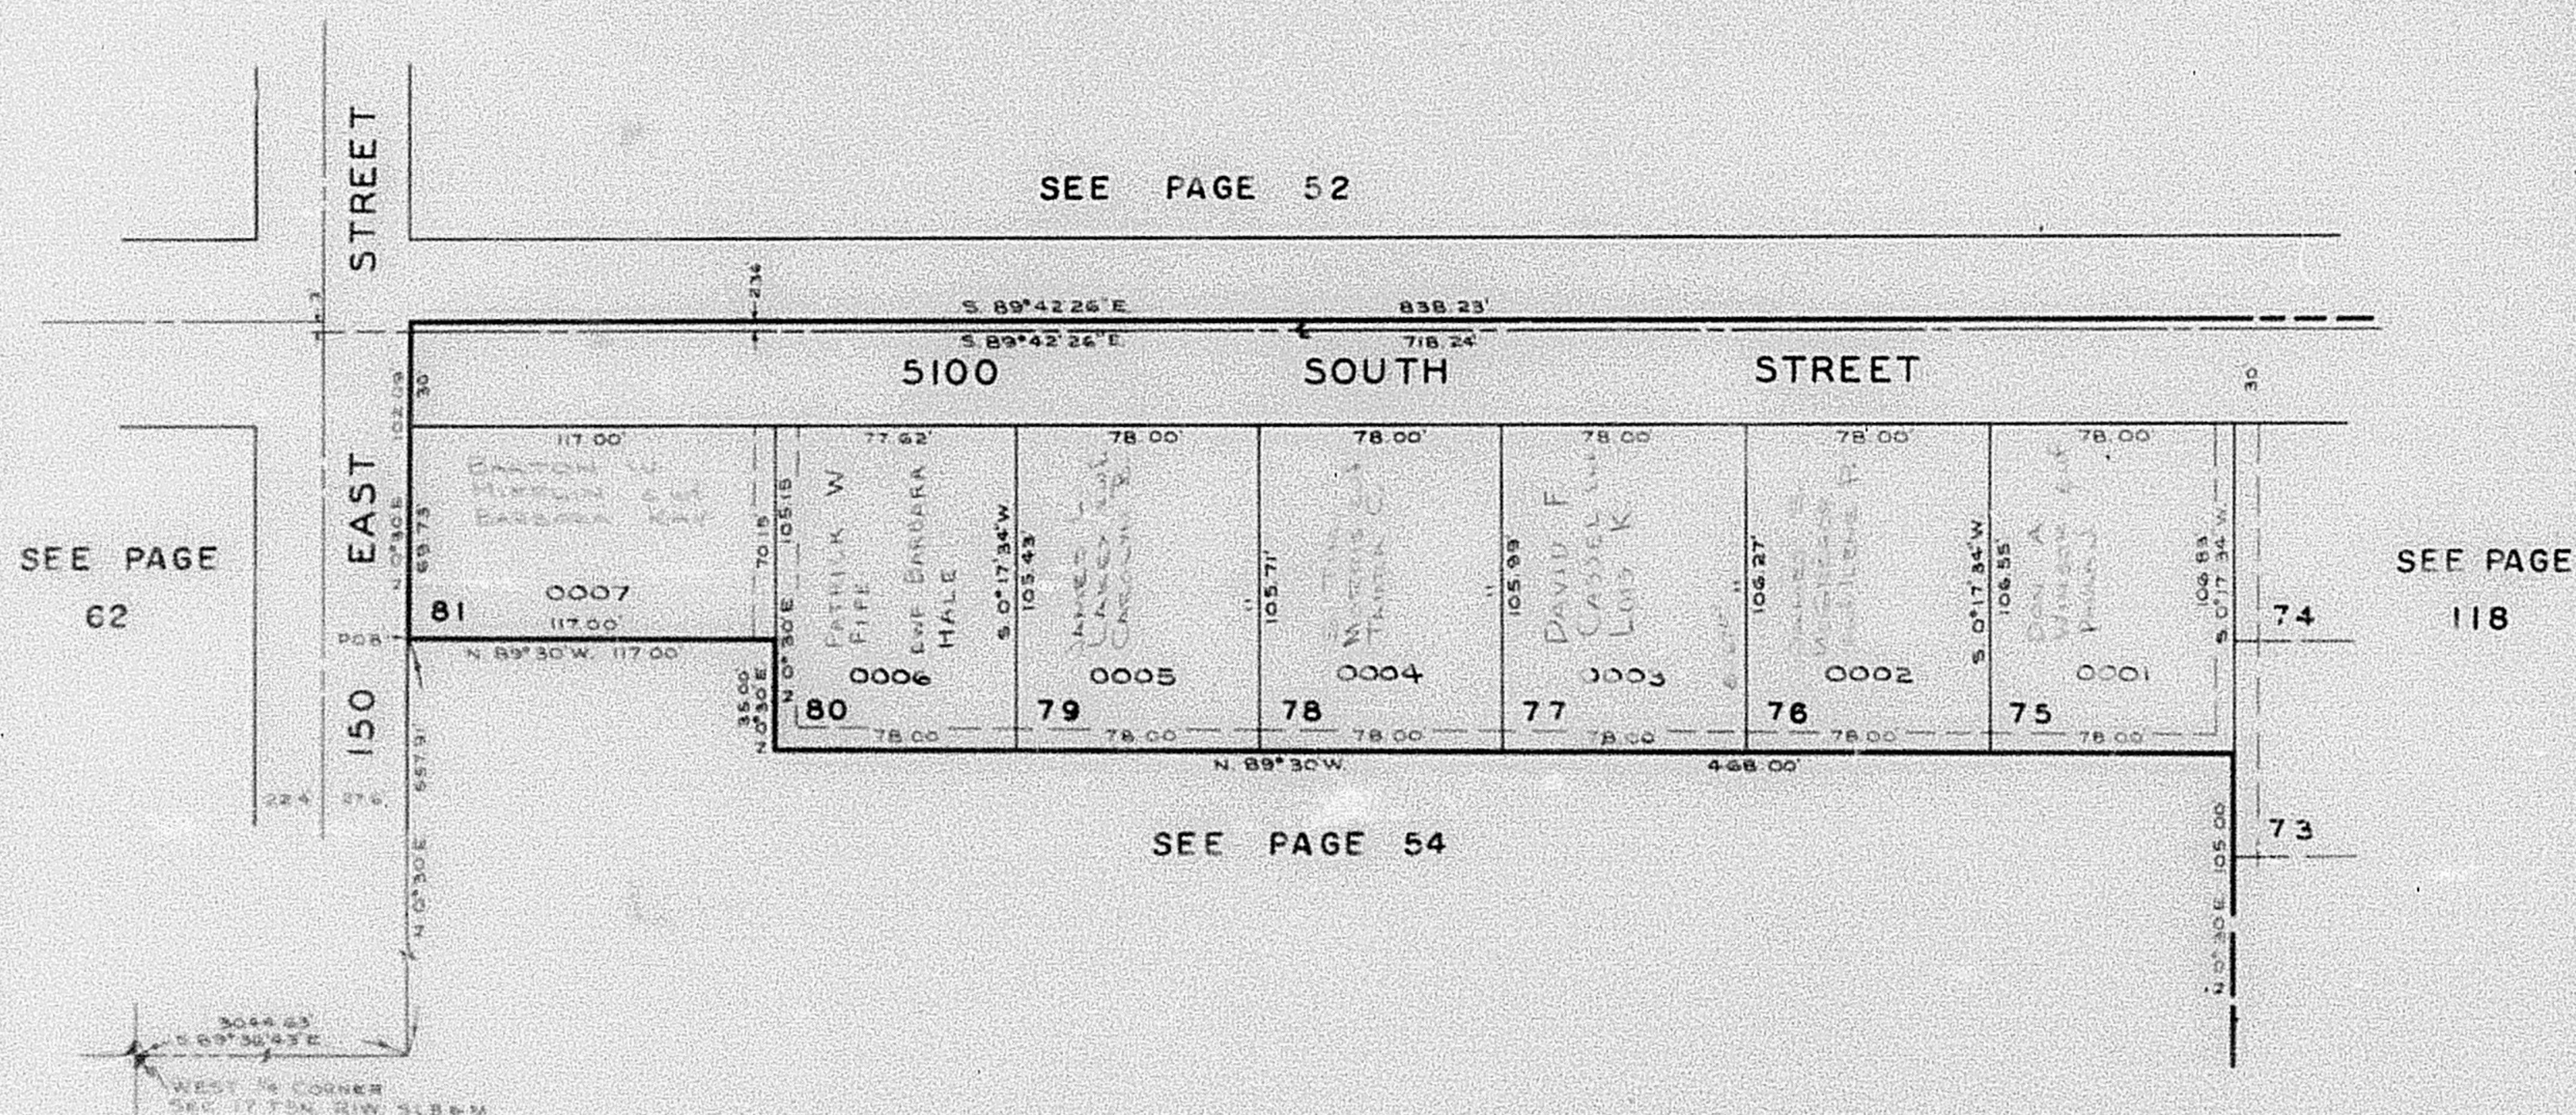

NOTE: 7FT UTILITY & DRAINAGE EASEMENTS
EACH SIDE OF PROPERTY LINE AS
INDICATED BY DASHED LINES.
ALL EASEMENTS TO BE USED FOR
IRRIGATION, DRAINAGE AND UTILITY
PURPOSES.

NOTE: FOR COMPLETE ENGINEERING DATA
SEE BOOK 15 OF PLATS, PAGE 15