

PART OF E. 1/2 SEC. 17, T.5N., R.1W., S.L.B. & M.
SOUTHRIDGE SUBDIVISION NO. 4

PAGE 120 OMITTED

LOTS 75-81


TAXING UNIT: 24

WASHINGTON TERRACE CITY

PREFIX: 07-119

SCALE 1"=50'

SEE PAGE 52

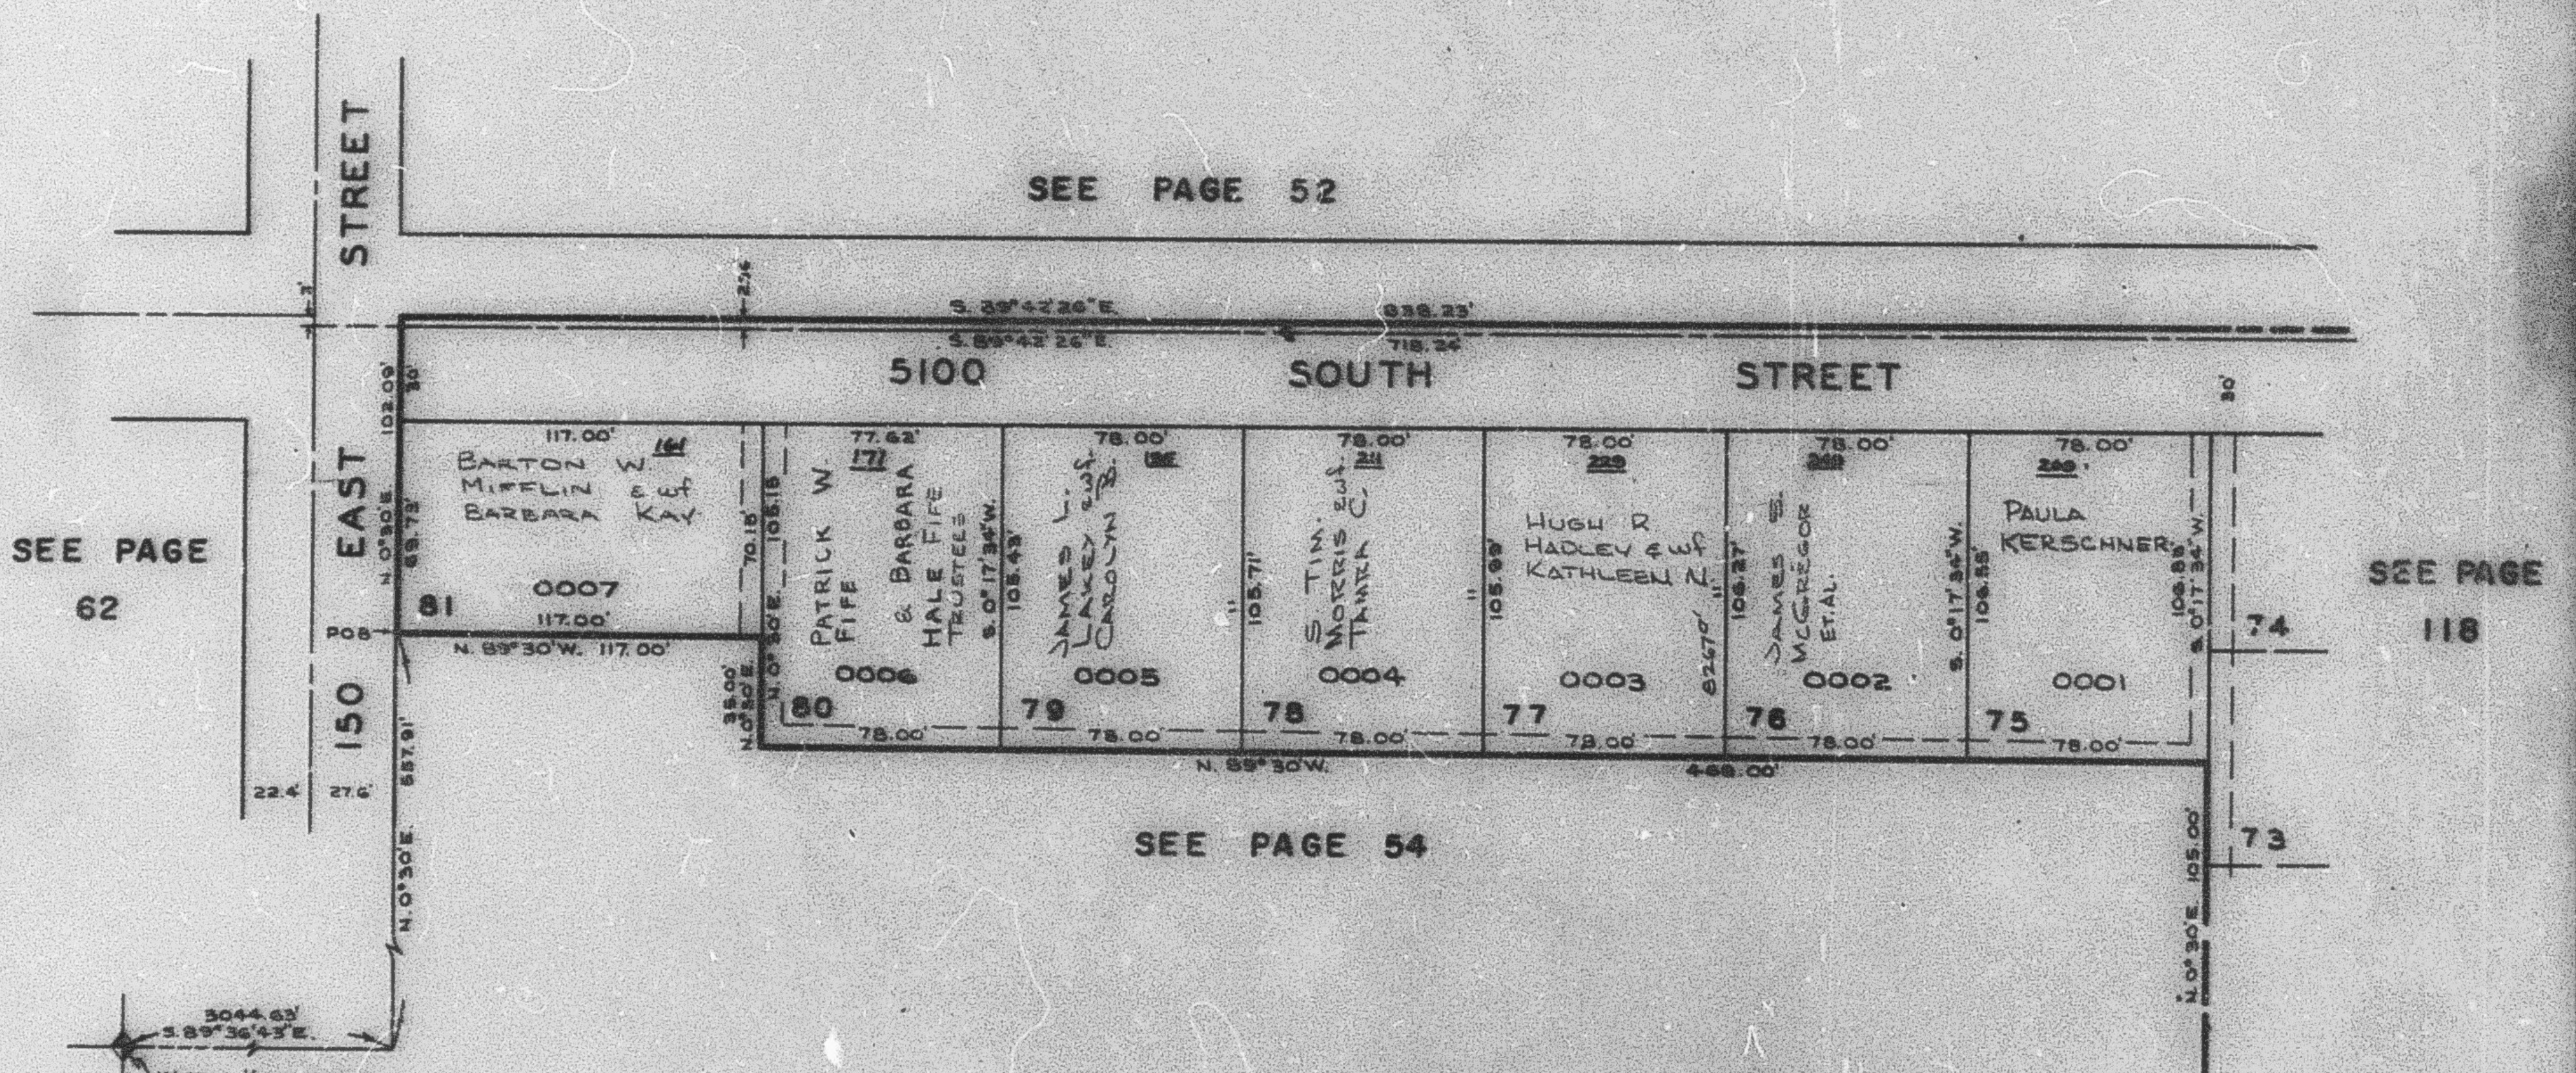

NOTE: 7FT. UTILITY & DRAINAGE EASEMENTS EACH SIDE OF PROPERTY LINE AS INDICATED BY DASHED LINES. ALL EASEMENTS TO BE USED FOR IRRIGATION, DRAINAGE AND UTILITY PURPOSES.

NOTE: FOR COMPLETE ENGINEERING DATA SEE BOOK 16 OF PLATS, PAGE 15.