

PART OF E 1/2 SEC. 17, T.5N., R.1W., S.L.B. & M.
SOUTHRIDGE SUBDIVISION NO. 4


LOTS 75-81

PAGE 120 OMITTED

IN WASHINGTON TERRACE CITY

TAXING UNIT: 24

SCALE 1"=50'

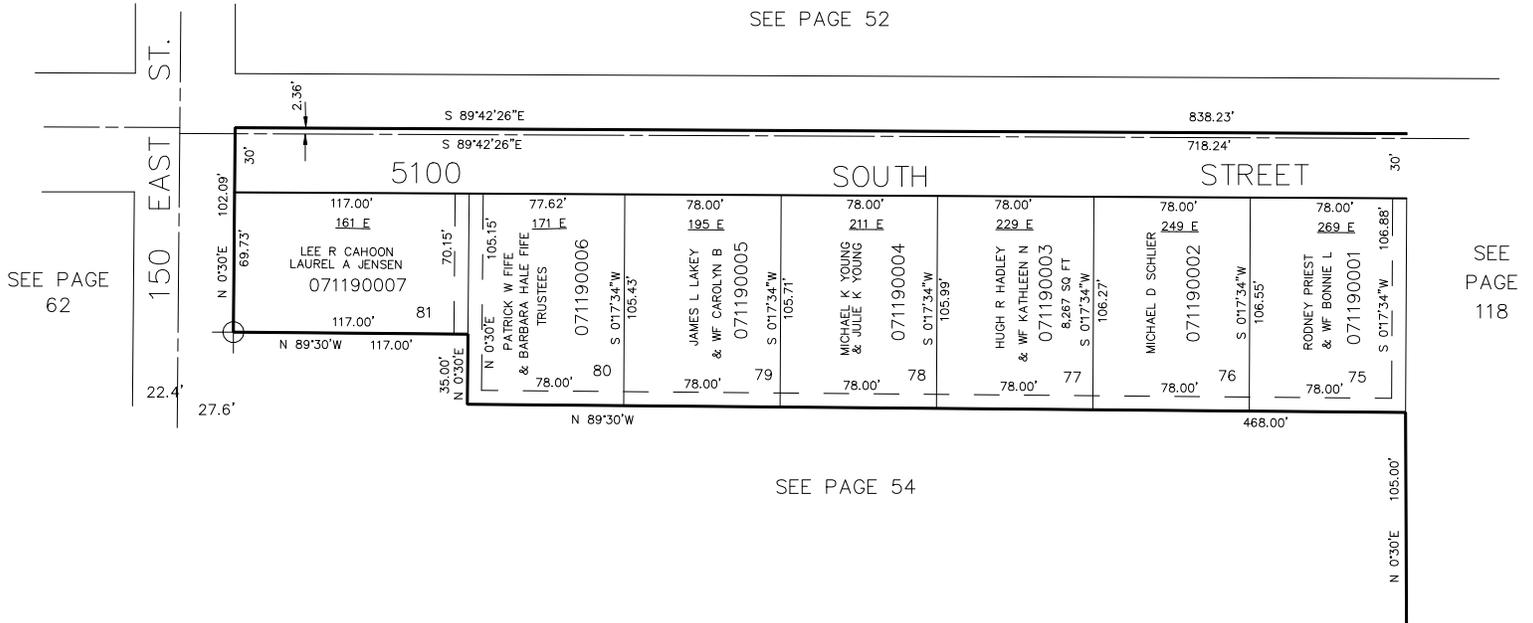

SEE PAGE 62

SEE PAGE 118

7' UTILITY & DRAINAGE EASEMENTS
 EACH SIDE OF PROPERTY LINES AS
 INDICATED BY DASHED LINES.
 ALL EASEMENTS TO BE USED FOR
 IRRIGATION, DRAINAGE & UTILITY
 PURPOSES.

FOR COMPLETE ENG. DATA
 SEE ORIG. DED. PLAT IN
 BOOK 16 PAGE 15.