


PART OF E 1/2 SEC. 17, T.5N., R.1W., S.L.B. & M.  
**SOUTHRIDGE SUBDIVISION NO. 4**

LOTS 75-81  
 IN WASHINGTON TERRACE CITY

PAGE 120 OMITTED

TAXING UNIT: 24

SCALE 1"=50'

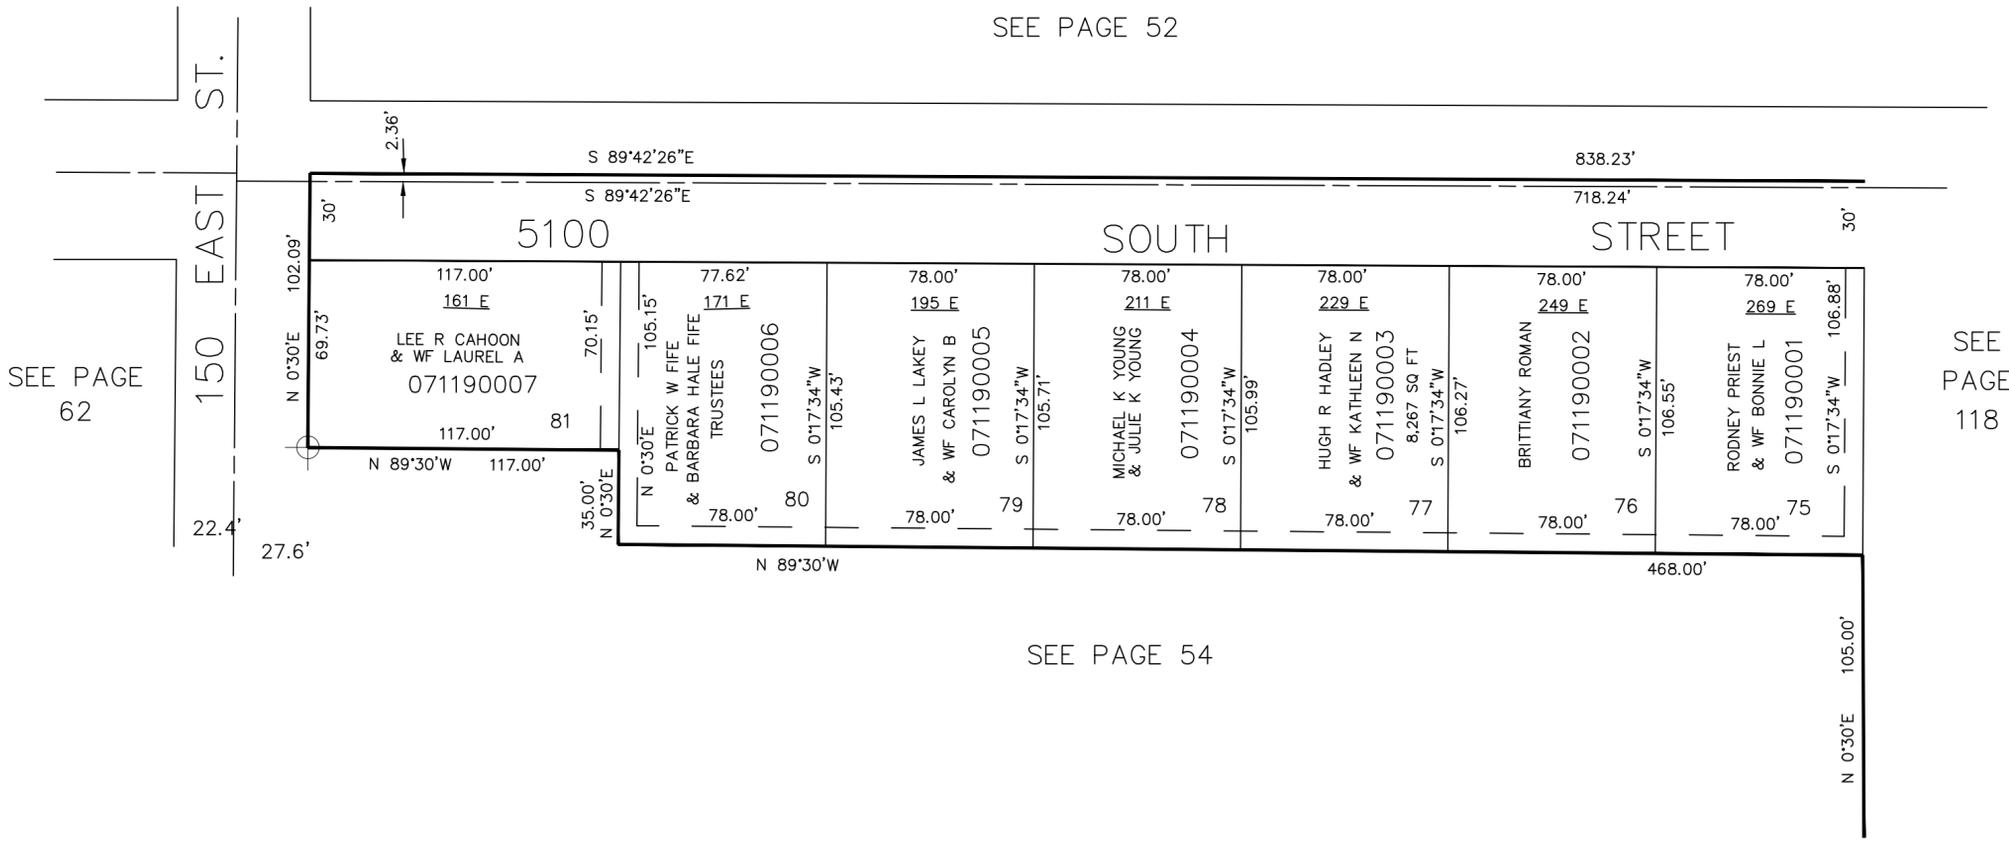

7' UTILITY & DRAINAGE EASEMENTS EACH SIDE OF PROPERTY LINES AS INDICATED BY DASHED LINES. ALL EASEMENTS TO BE USED FOR IRRIGATION, DRAINAGE & UTILITY PURPOSES.

FOR COMPLETE ENG. DATA SEE ORIG. DED. PLAT IN BOOK 16 PAGE 15.

SEE PAGE 62

SEE PAGE 118