

PART OF N.W. 1/4, SECTION 15, T.5N., R.1W., S.L.B.&M.
RIDGE VILLA SUBDIVISION NO. 2

OGDEN CITY


SCALE 1" = 50'

TAXING UNIT : 25

PREFIX: 07-122

122

EXCEPT WHERE OTHERWISE SHOWN,
 ALL LOTS ARE OWNED BY:
 EUGENE DELMAR BROWNING &
 DOROTHY ANN BROWNING MEENDERINK

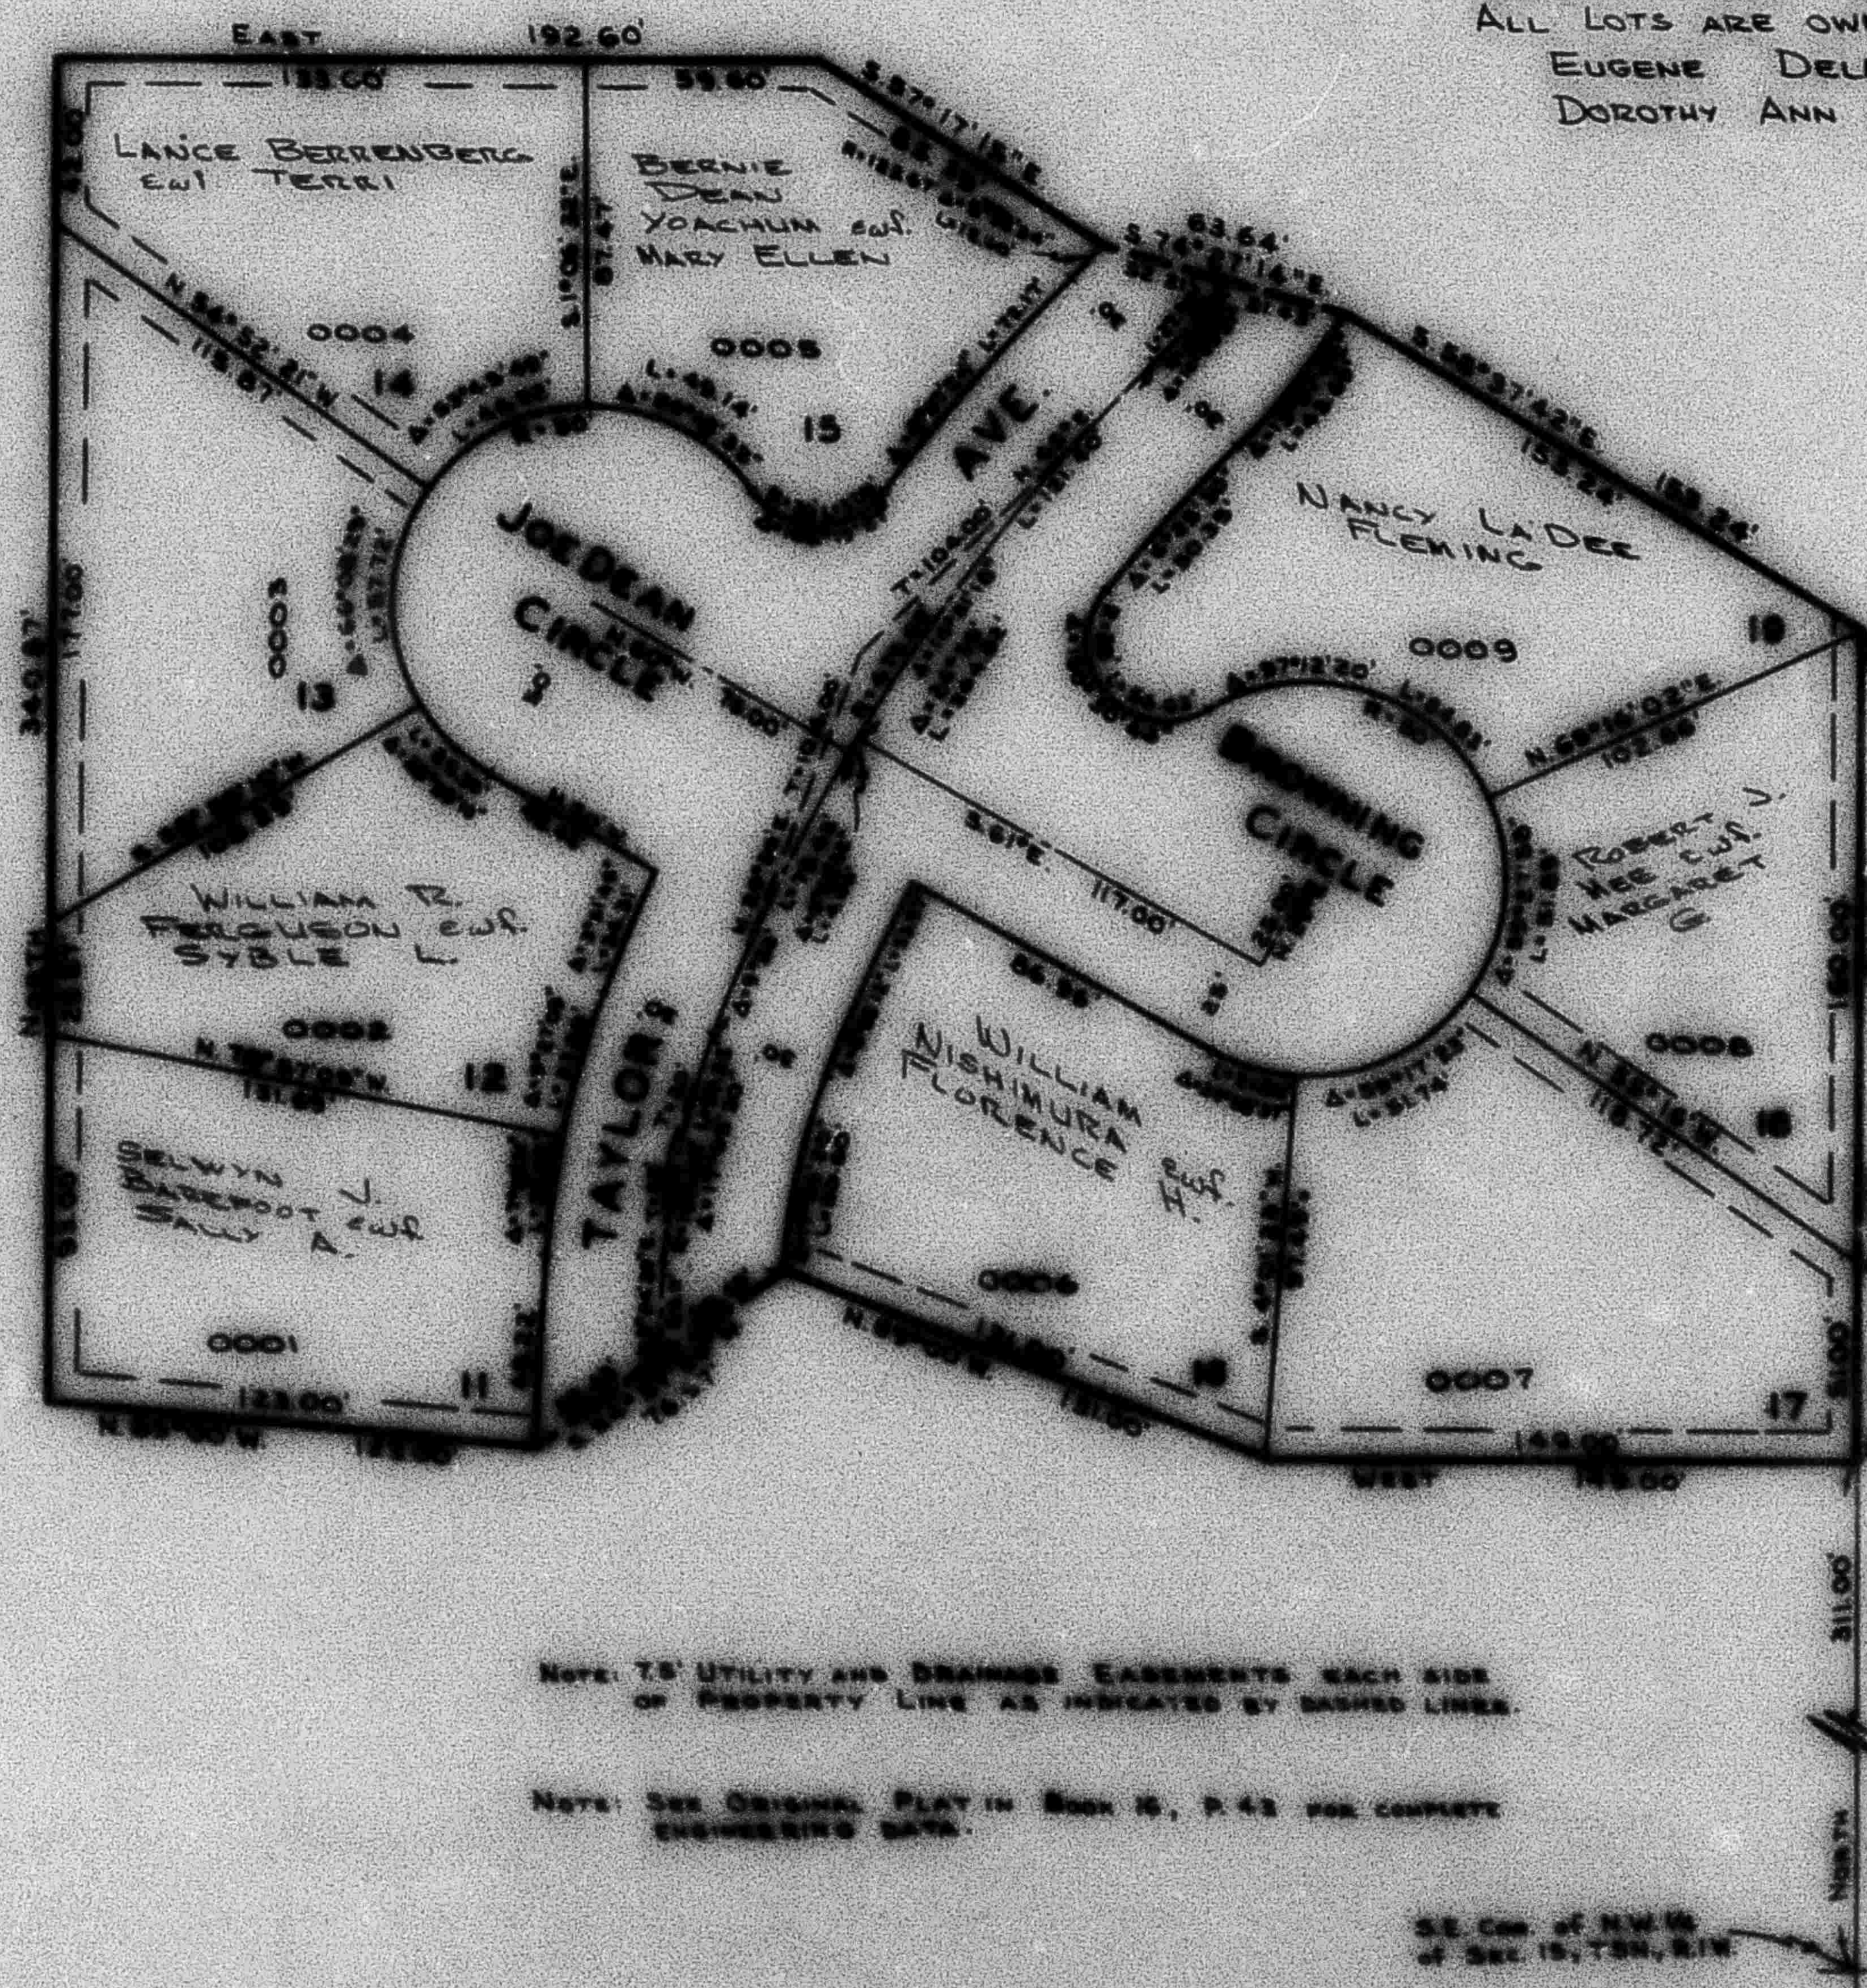

NOTE: 7.5' UTILITY AND DRAINAGE EASEMENTS EACH SIDE
 OF PROPERTY LINE AS INDICATED BY DASHED LINES

NOTE: SEE ORIGINAL PLAT IN BOOK 16, P. 43 FOR COMPLETE
 ENGINEERING DATA.

SEE COR. OF NW 1/4
 OF SEC. 15, T.5N., R.1W.