

PART OF S. 1/2 OF SEC. 23, T.5N., R.1W., S.L.B. 8M.
EASTWOOD SUBDIVISION NO. 5

123

TAXING UNIT 54

IN WEBER COUNTY

PREFIX 07-123

SCALE 1" = 60'

EXCEPT WHERE OTHERWISE SHOWN
ALL LOTS WEST OF THIS LINE ARE
OWNED BY: EASTWOOD REAL ESTATE CO.

EXCEPT WHERE OTHERWISE SHOWN
ALL LOTS EAST OF THIS LINE ARE
OWNED BY:

FRANKLIN D. MAUGHAN & MARTHA (1/2)
DALE T. BROWNING & JEAN W. (1/2)


SEE PAGE 151

SEE PAGE 92

SEE ORIGINAL PLAT IN BOOK 18,
PAGE 50 FOR COMPLETE ENG. DATA

* SEE CORRECTION AFFIDAVIT
BOOK 945 PAGE 422

EXCEPT WHERE OTHERWISE SHOWN
ALL LOTS EAST OF THIS LINE ARE
OWNED BY:
EASTWOOD REAL ESTATE CO.

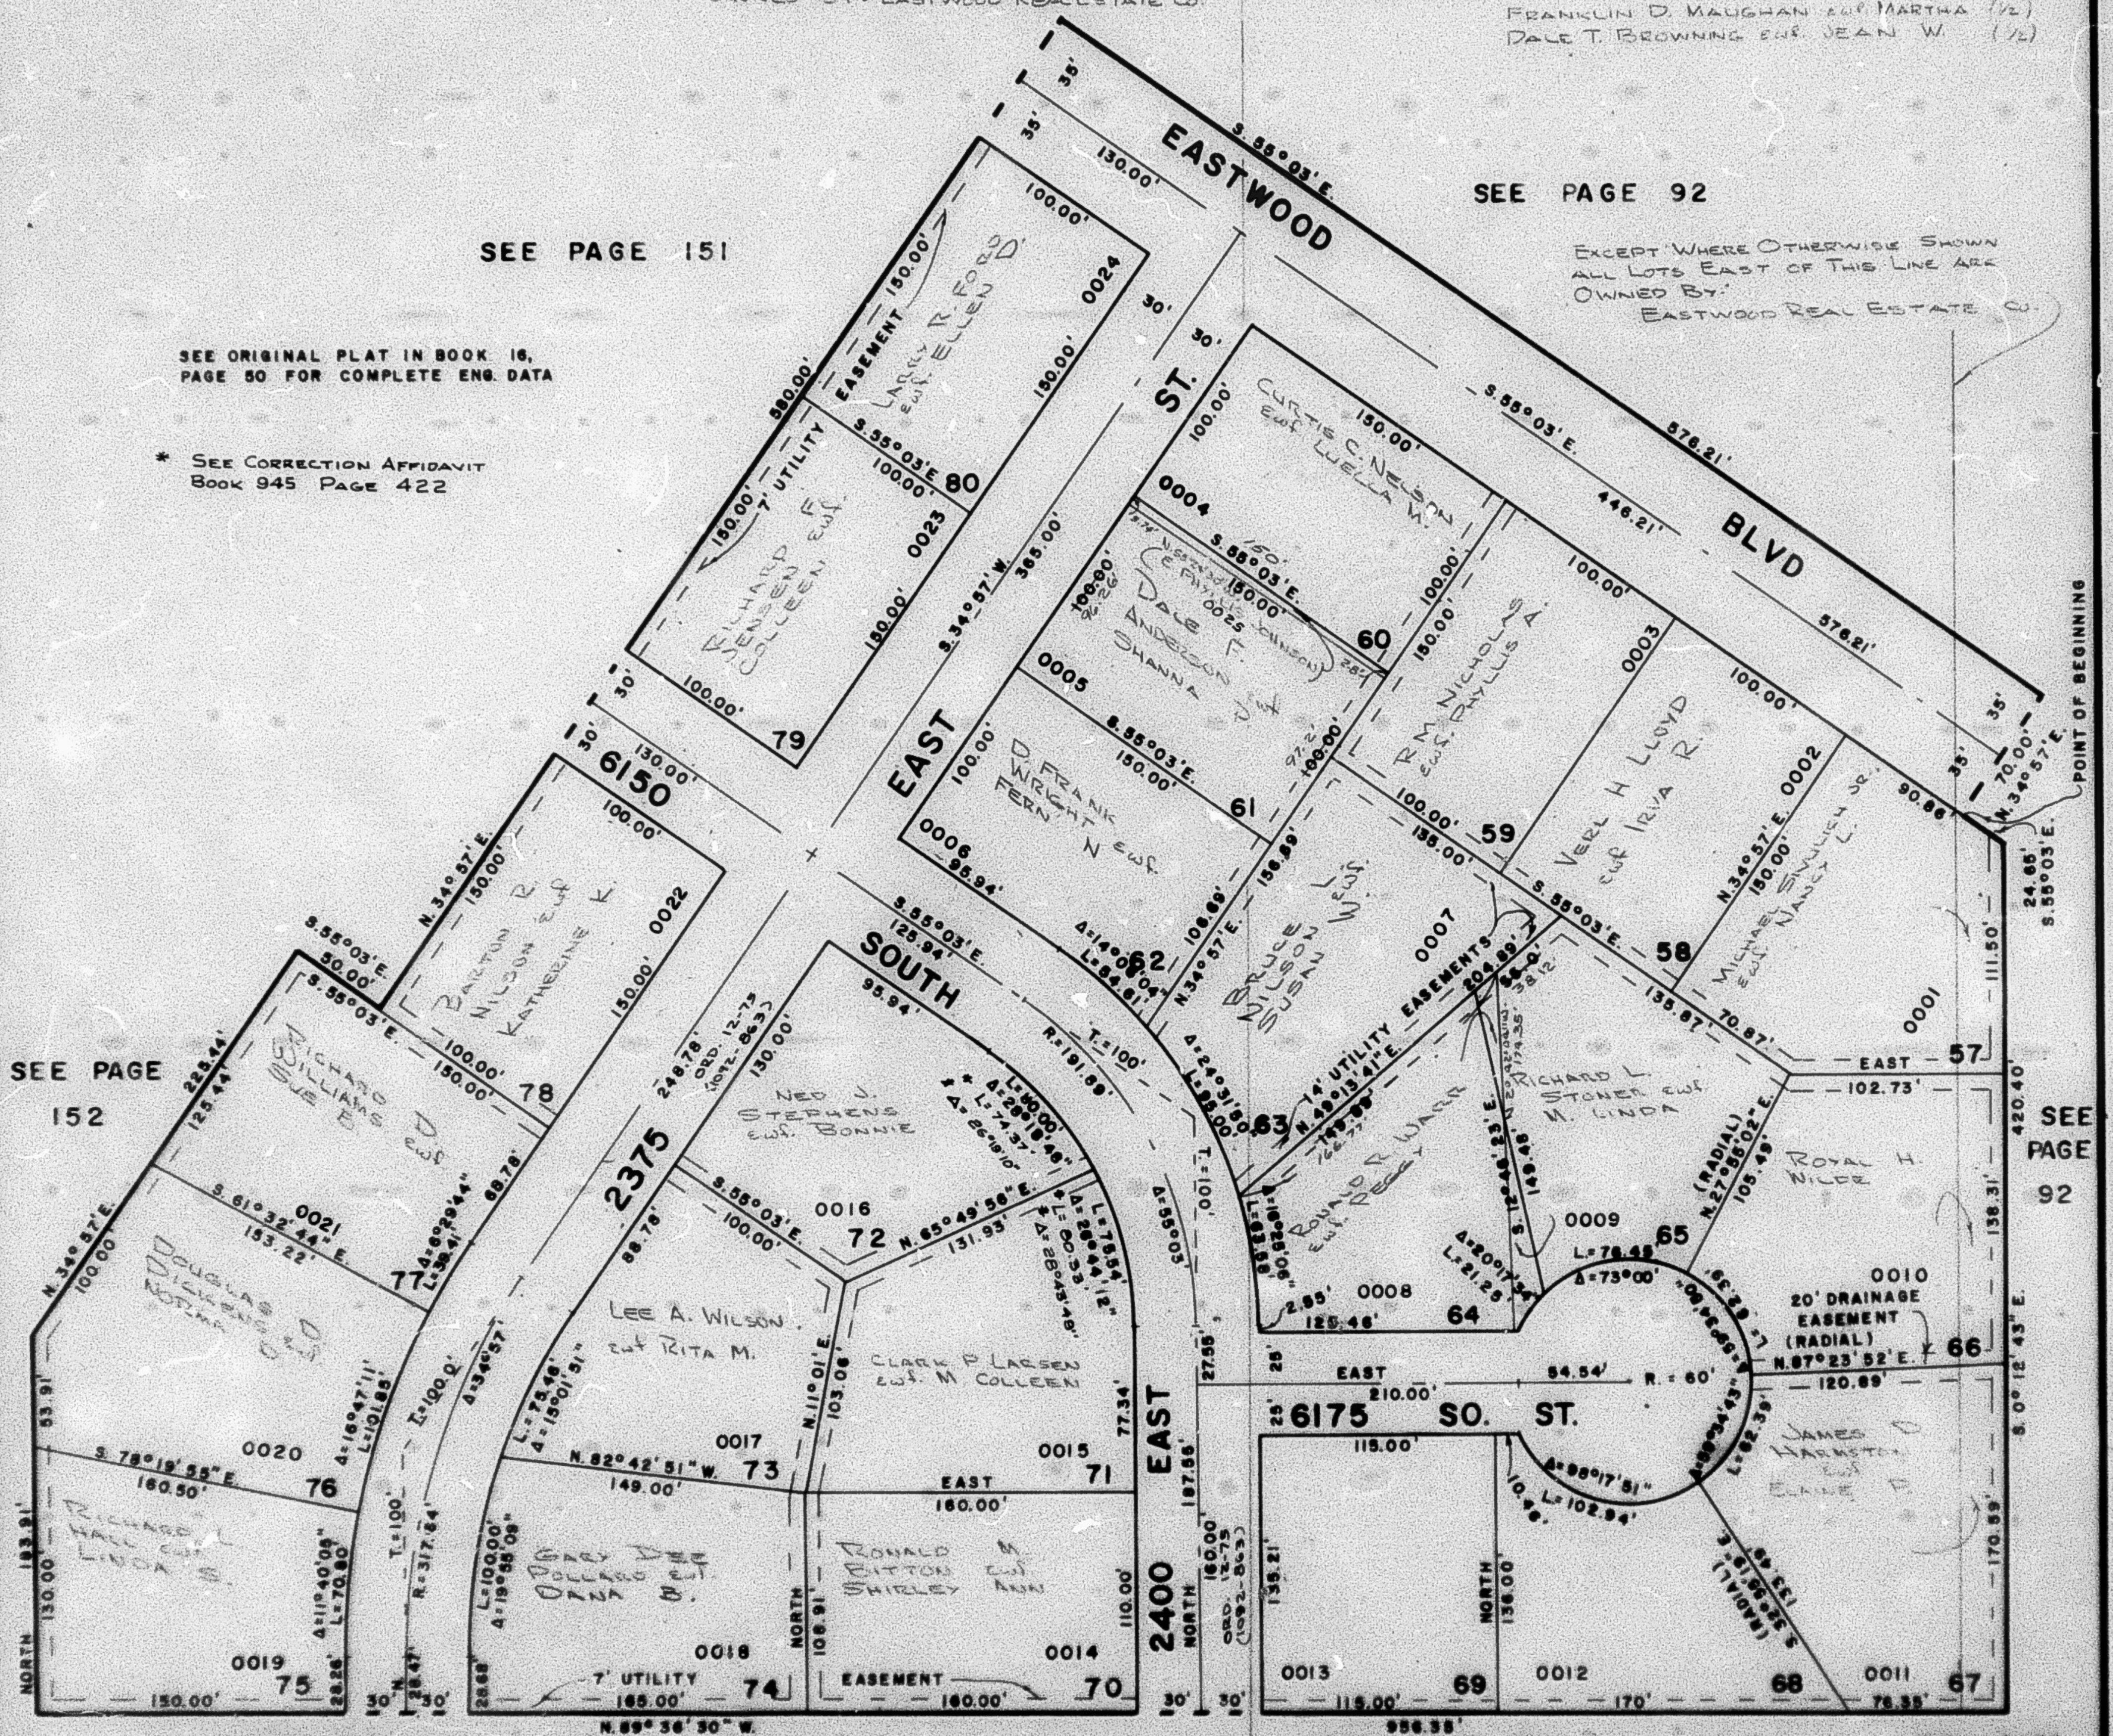

SEE PAGE
152

SEE
PAGE
92

SEE PAGE 97

SEE PAGE 92

W.F.J. 8-70