

PART OF S. 1/2 OF SEC. 23, T.5 N., R.1 W., S.L.B. & M.
EASTWOOD SUBDIVISION NO. 5

123

TAXING UNIT: 54

IN WEBER COUNTY

PREFIX: 07-123

SCALE 1" = 60'

EXCEPT WHERE OTHERWISE SHOWN
 ALL LOTS WEST OF THIS LINE ARE
 OWNED BY: EASTWOOD REAL ESTATE CO.

EXCEPT WHERE OTHERWISE SHOWN
 ALL LOTS EAST OF THIS LINE ARE
 OWNED BY:


FRANKLIN D. MAUGHAN & MARTHA (1/2)
 DALE T. BROWNING & JEAN W. (1/2)

SEE PAGE 151

SEE PAGE 92

SEE ORIGINAL PLAT IN BOOK 18,
 PAGE 50 FOR COMPLETE ENG. DATA

* SEE CORRECTION AFFIDAVIT
 BOOK 945 PAGE 422

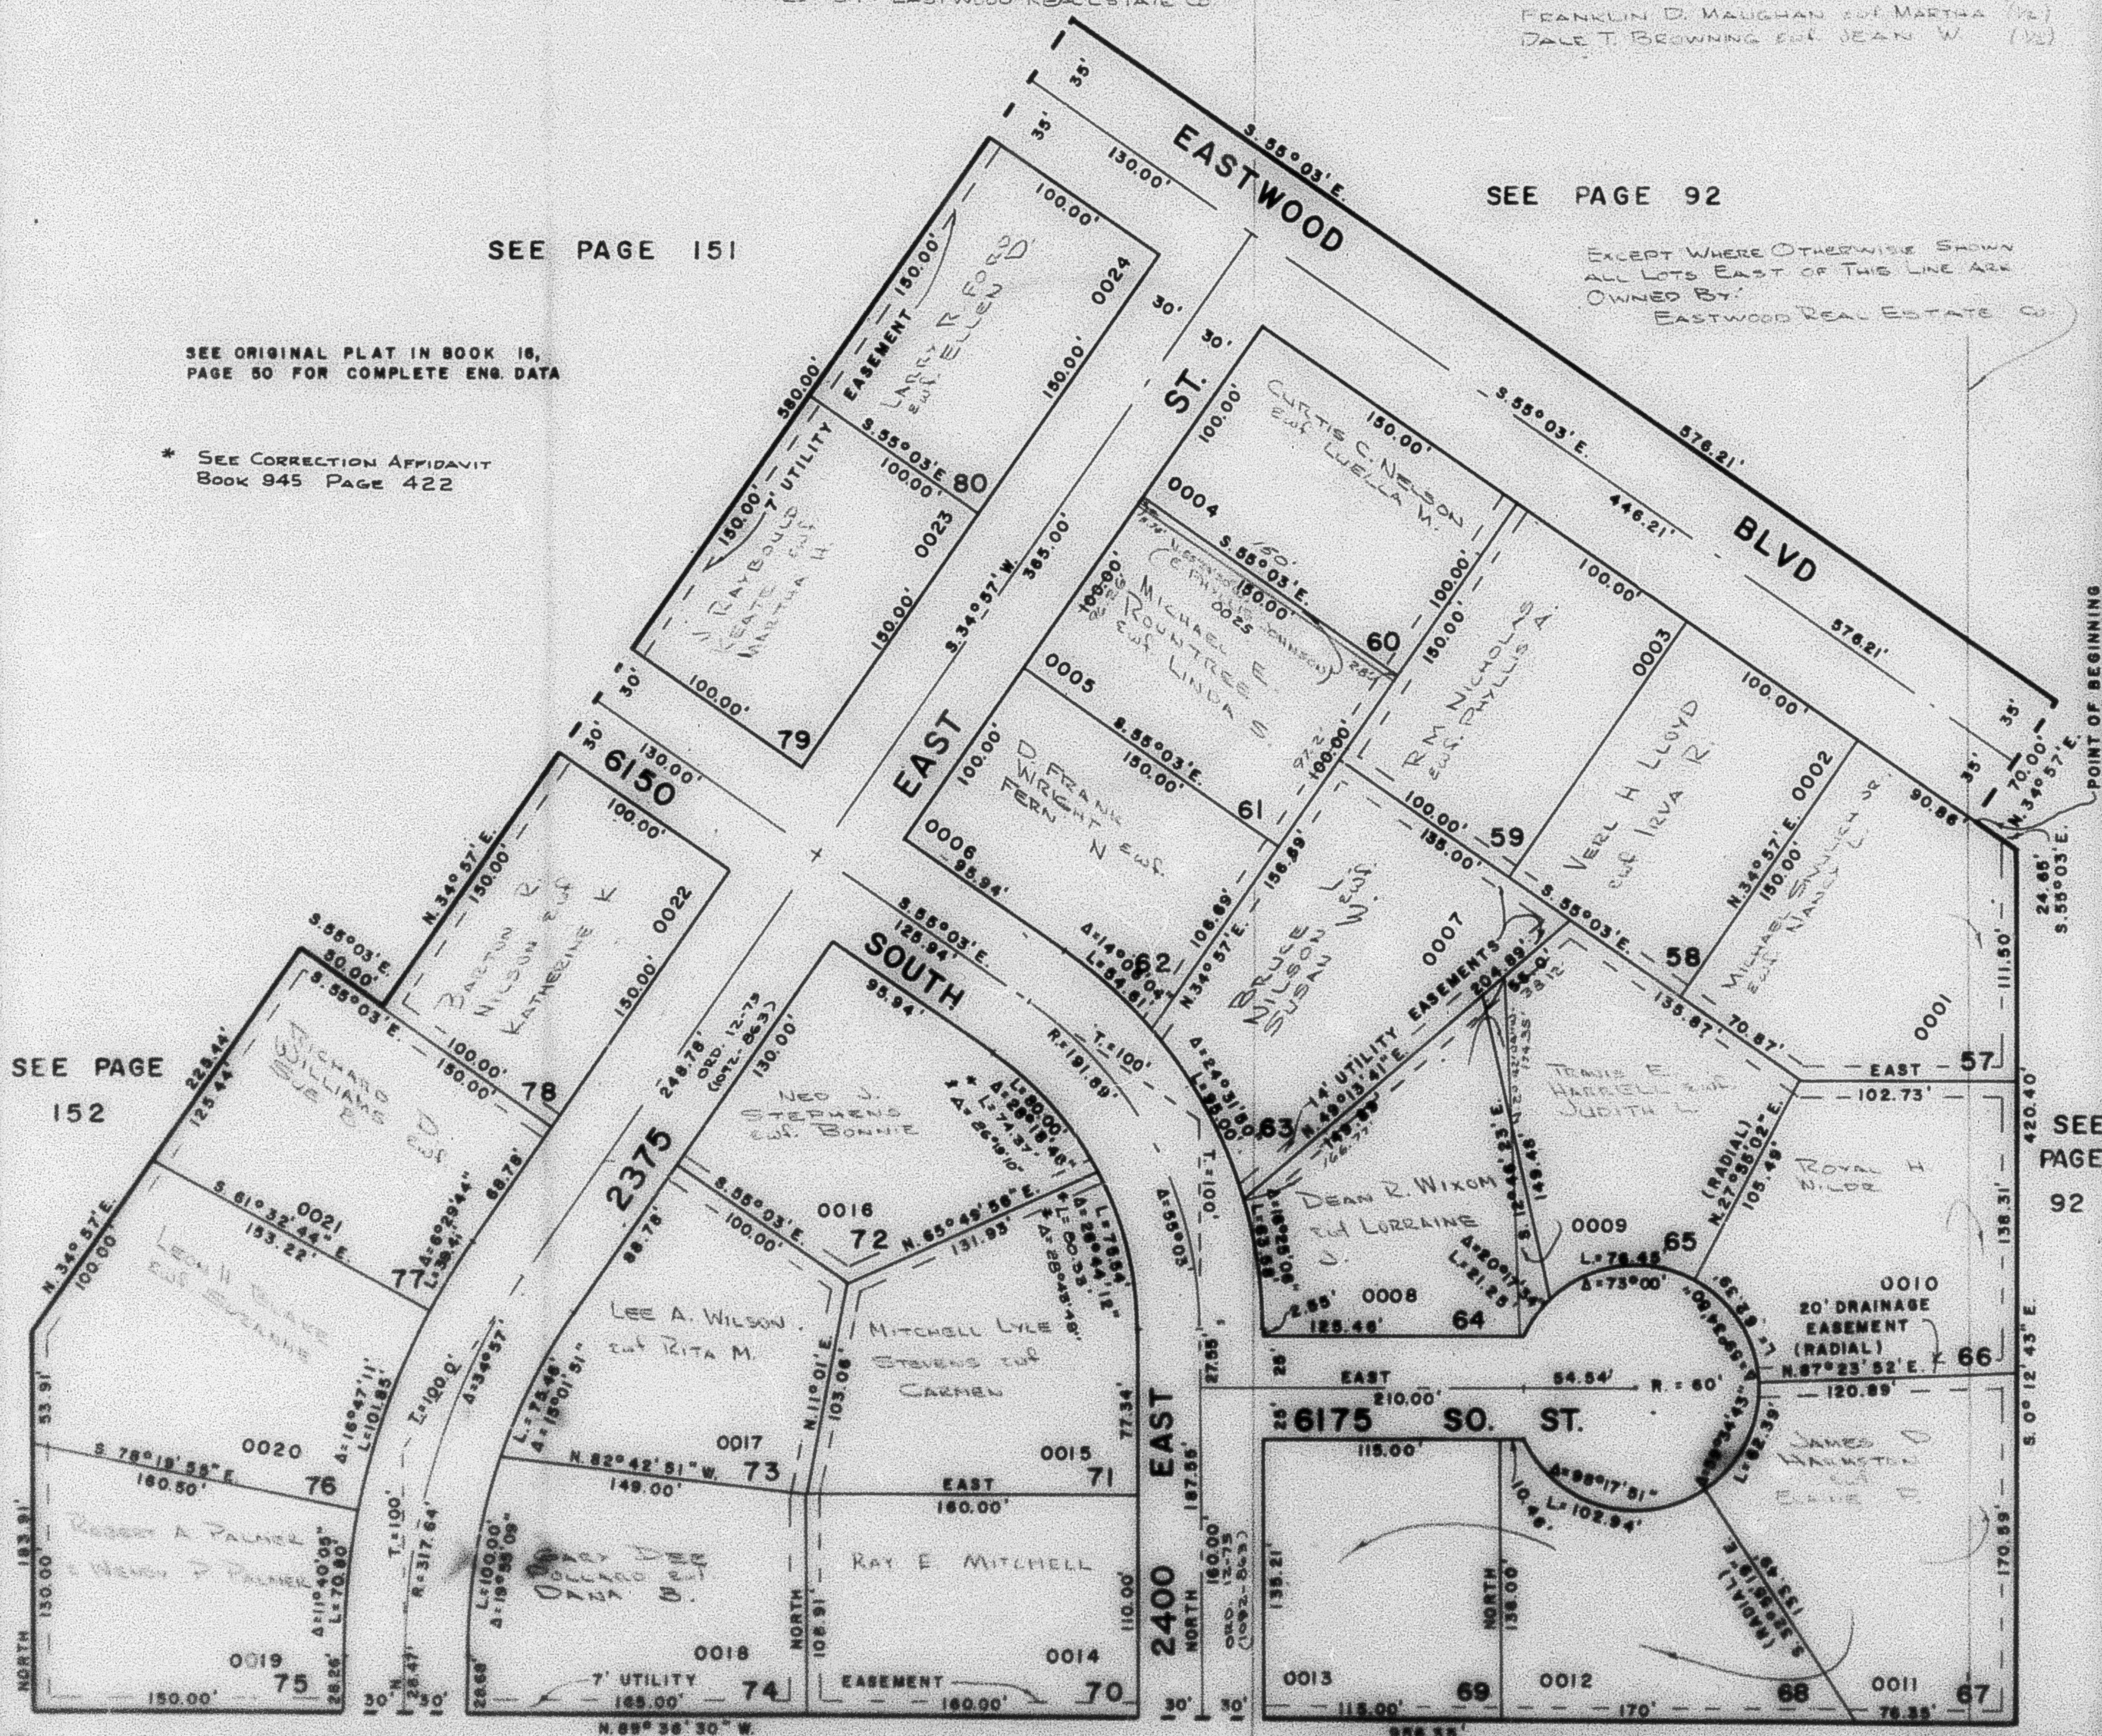

SEE PAGE
 152

SEE PAGE
 92

SEE PAGE 97

SEE PAGE 92

W.F.J. 6-70