


PART OF THE S.1/2, SEC. 23, T.5N., R.1W., S.L.B. & M.
EASTWOOD SUBDIVISION NO. 5

IN WEBER COUNTY
SCALE 1" = 60'

TAXING UNIT: 159

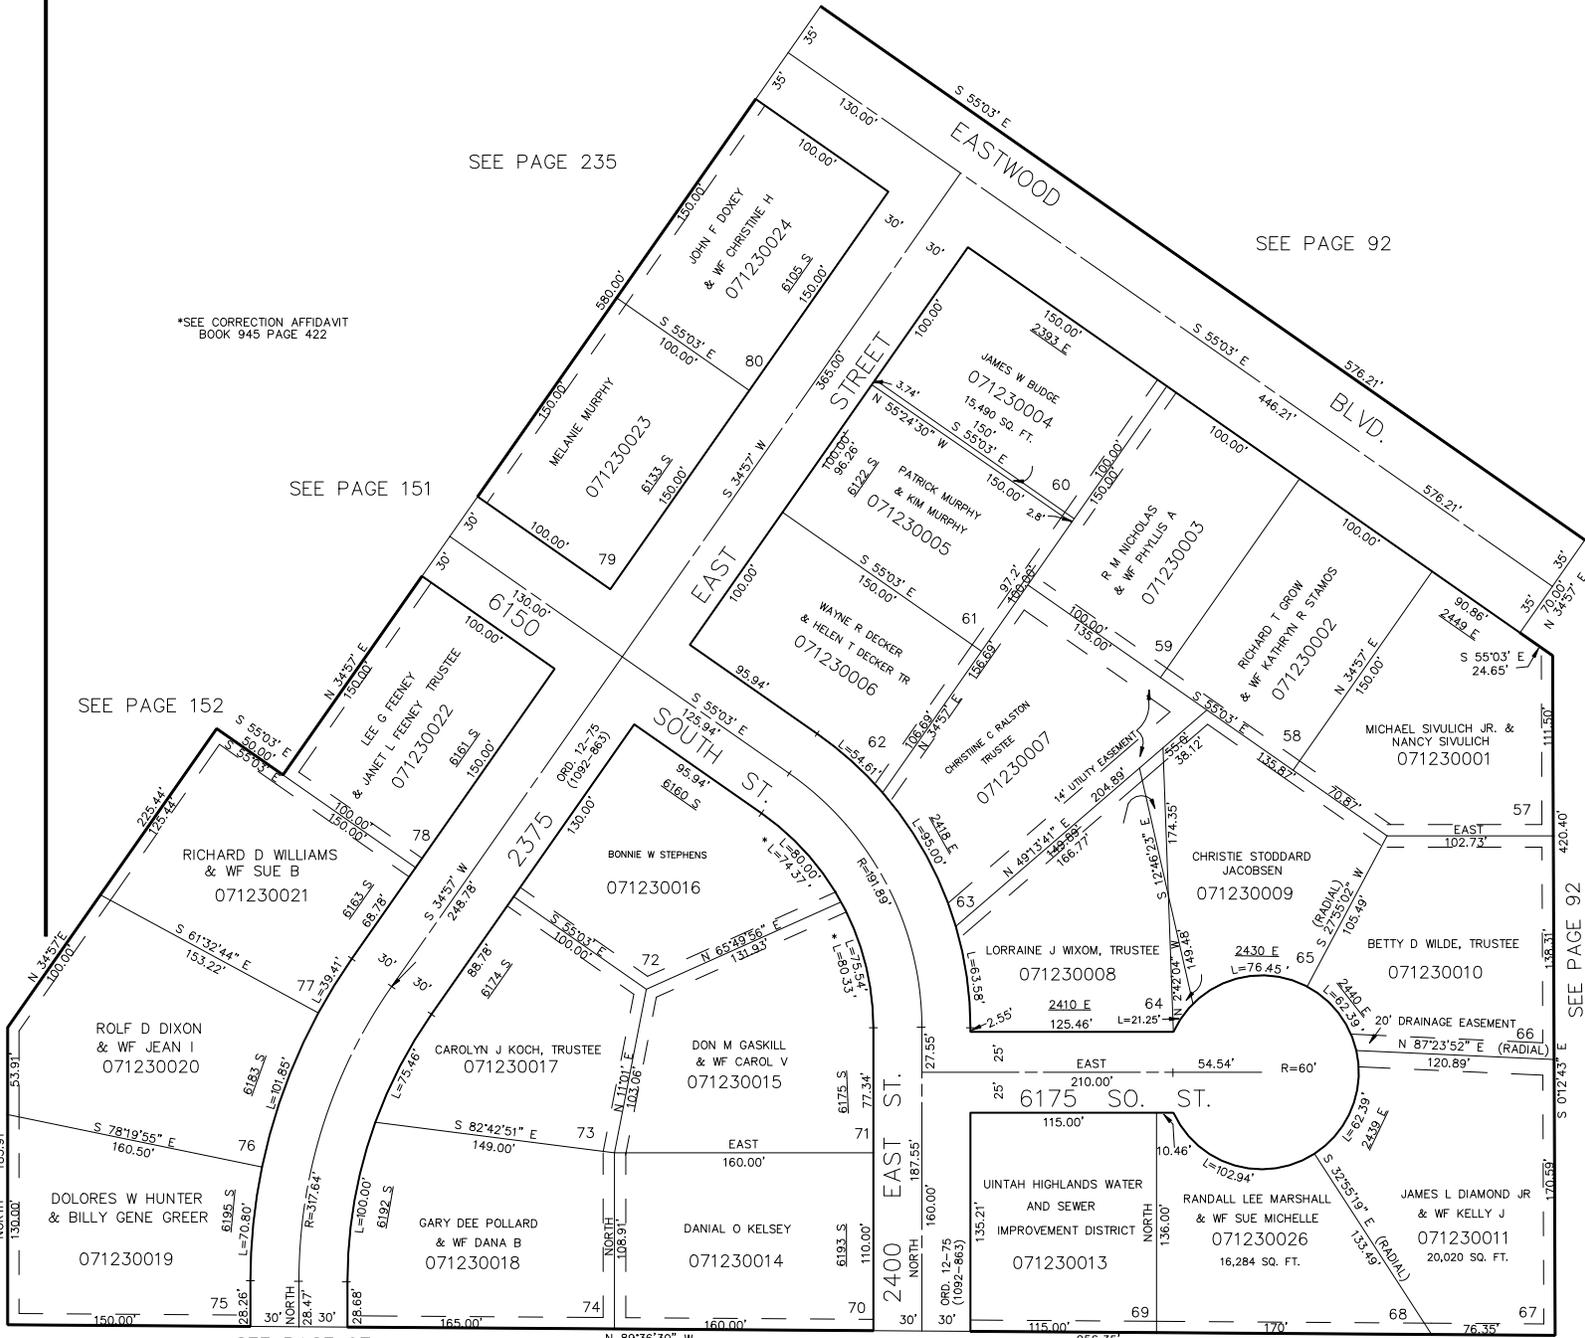

SEE PAGE 235

SEE PAGE 92

*SEE CORRECTION AFFIDAVIT
BOOK 945 PAGE 422

SEE PAGE 151

SEE PAGE 152

SEE PAGE 97

SEE PAGE 92

7' UTILITY & DRAINAGE EASEMENTS EACH
SIDE OF PROPERTY LINES AS INDICATED
BY DASHED LINES EXCEPT AS OTHERWISE
SHOWN.

FOR COMPLETE ENG DATA SEE
ORIGINAL DEDICATION PLAT IN
BOOK 16, PAGE 50 OF RECORDS