


PART OF THE S.1/2, SEC. 23, T.5N., R.1W., S.L.B. & M.  
EASTWOOD SUBDIVISION NO. 5

IN WEBER COUNTY  
SCALE 1" = 60'

TAXING UNIT: 159

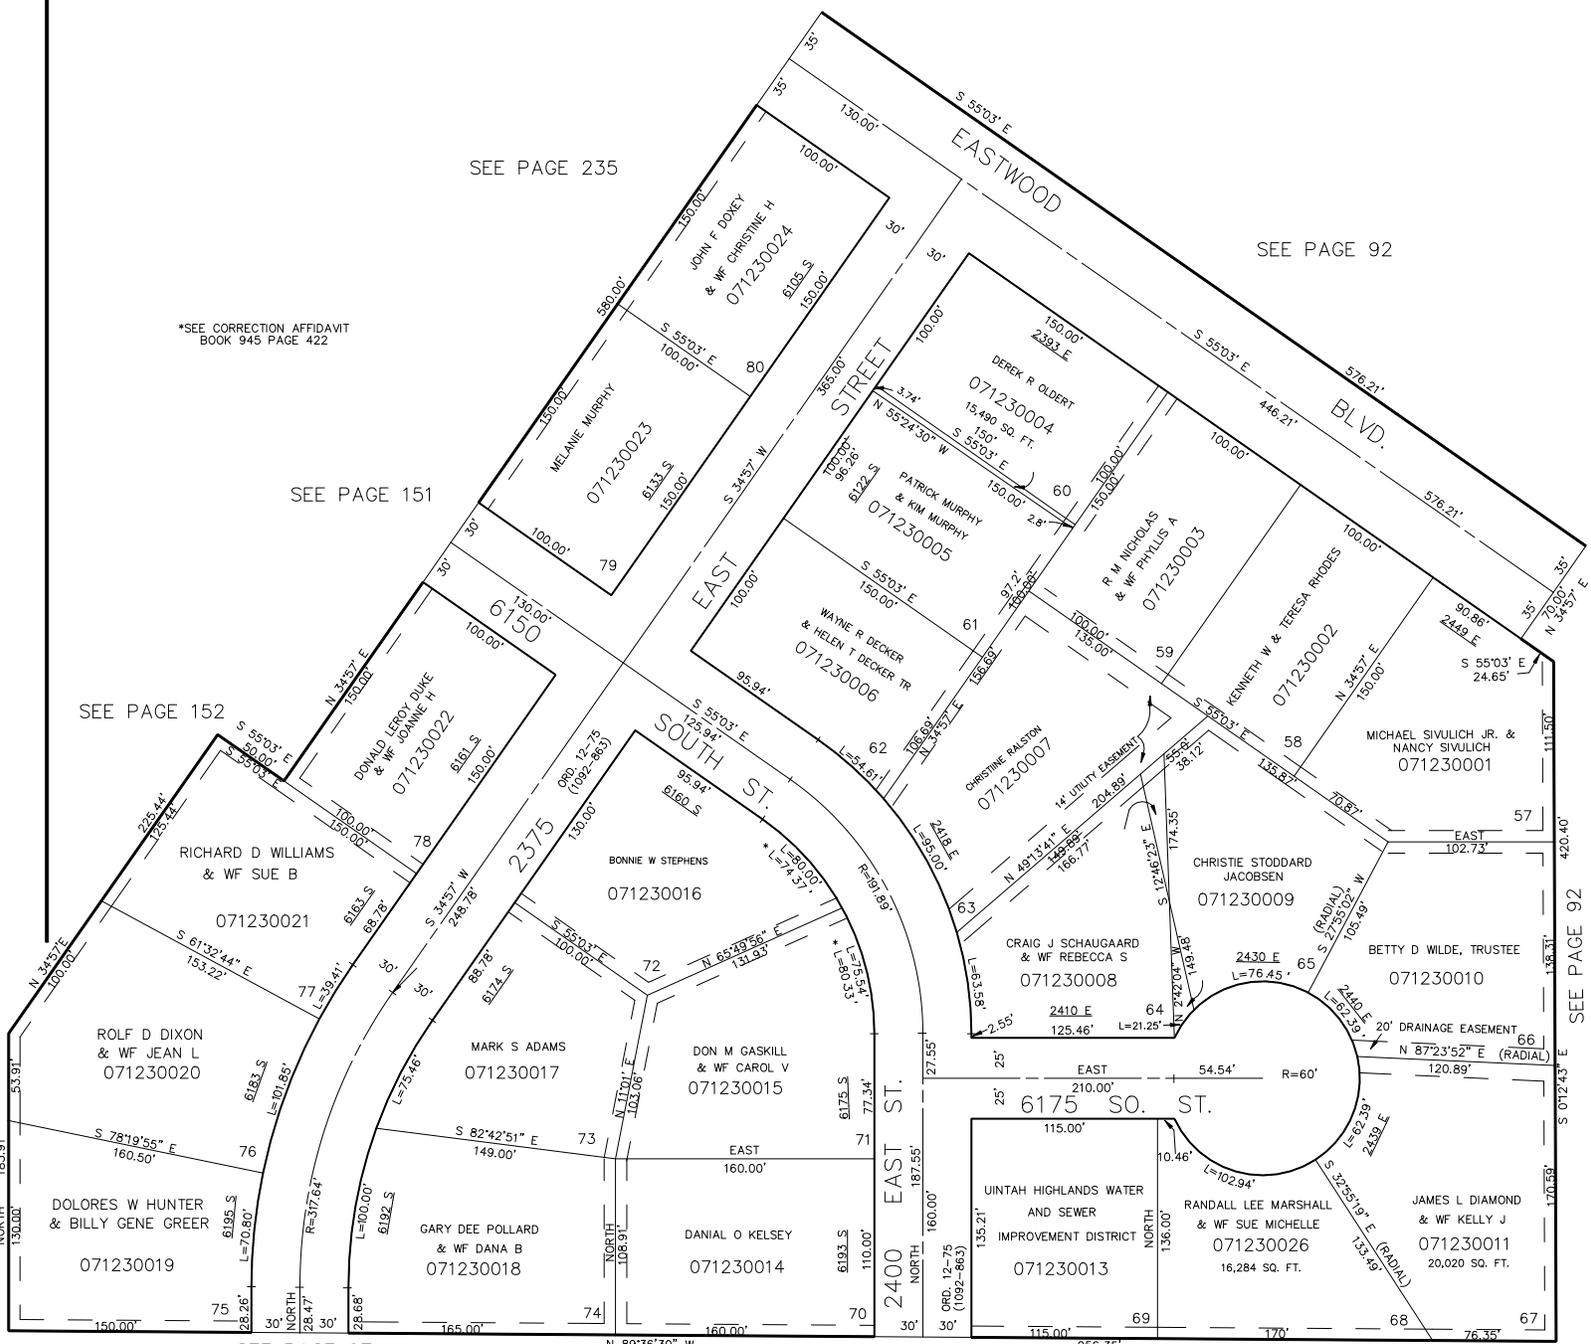

SEE PAGE 235

SEE PAGE 92

\*SEE CORRECTION AFFIDAVIT  
BOOK 945 PAGE 422

SEE PAGE 151

SEE PAGE 152

SEE PAGE 97

SEE PAGE 92

7' UTILITY & DRAINAGE EASEMENTS EACH  
SIDE OF PROPERTY LINES AS INDICATED  
BY DASHED LINES EXCEPT AS OTHERWISE  
SHOWN.

FOR COMPLETE ENG DATA SEE  
ORIGINAL DEDICATION PLAT IN  
BOOK 16, PAGE 50 OF RECORDS