


PART OF THE S.1/2, SEC. 23, T.5N., R.1W., S.L.B. & M.  
**EASTWOOD SUBDIVISION NO. 5**

IN WEBER COUNTY  
 SCALE 1" = 60'

TAXING UNIT: 159

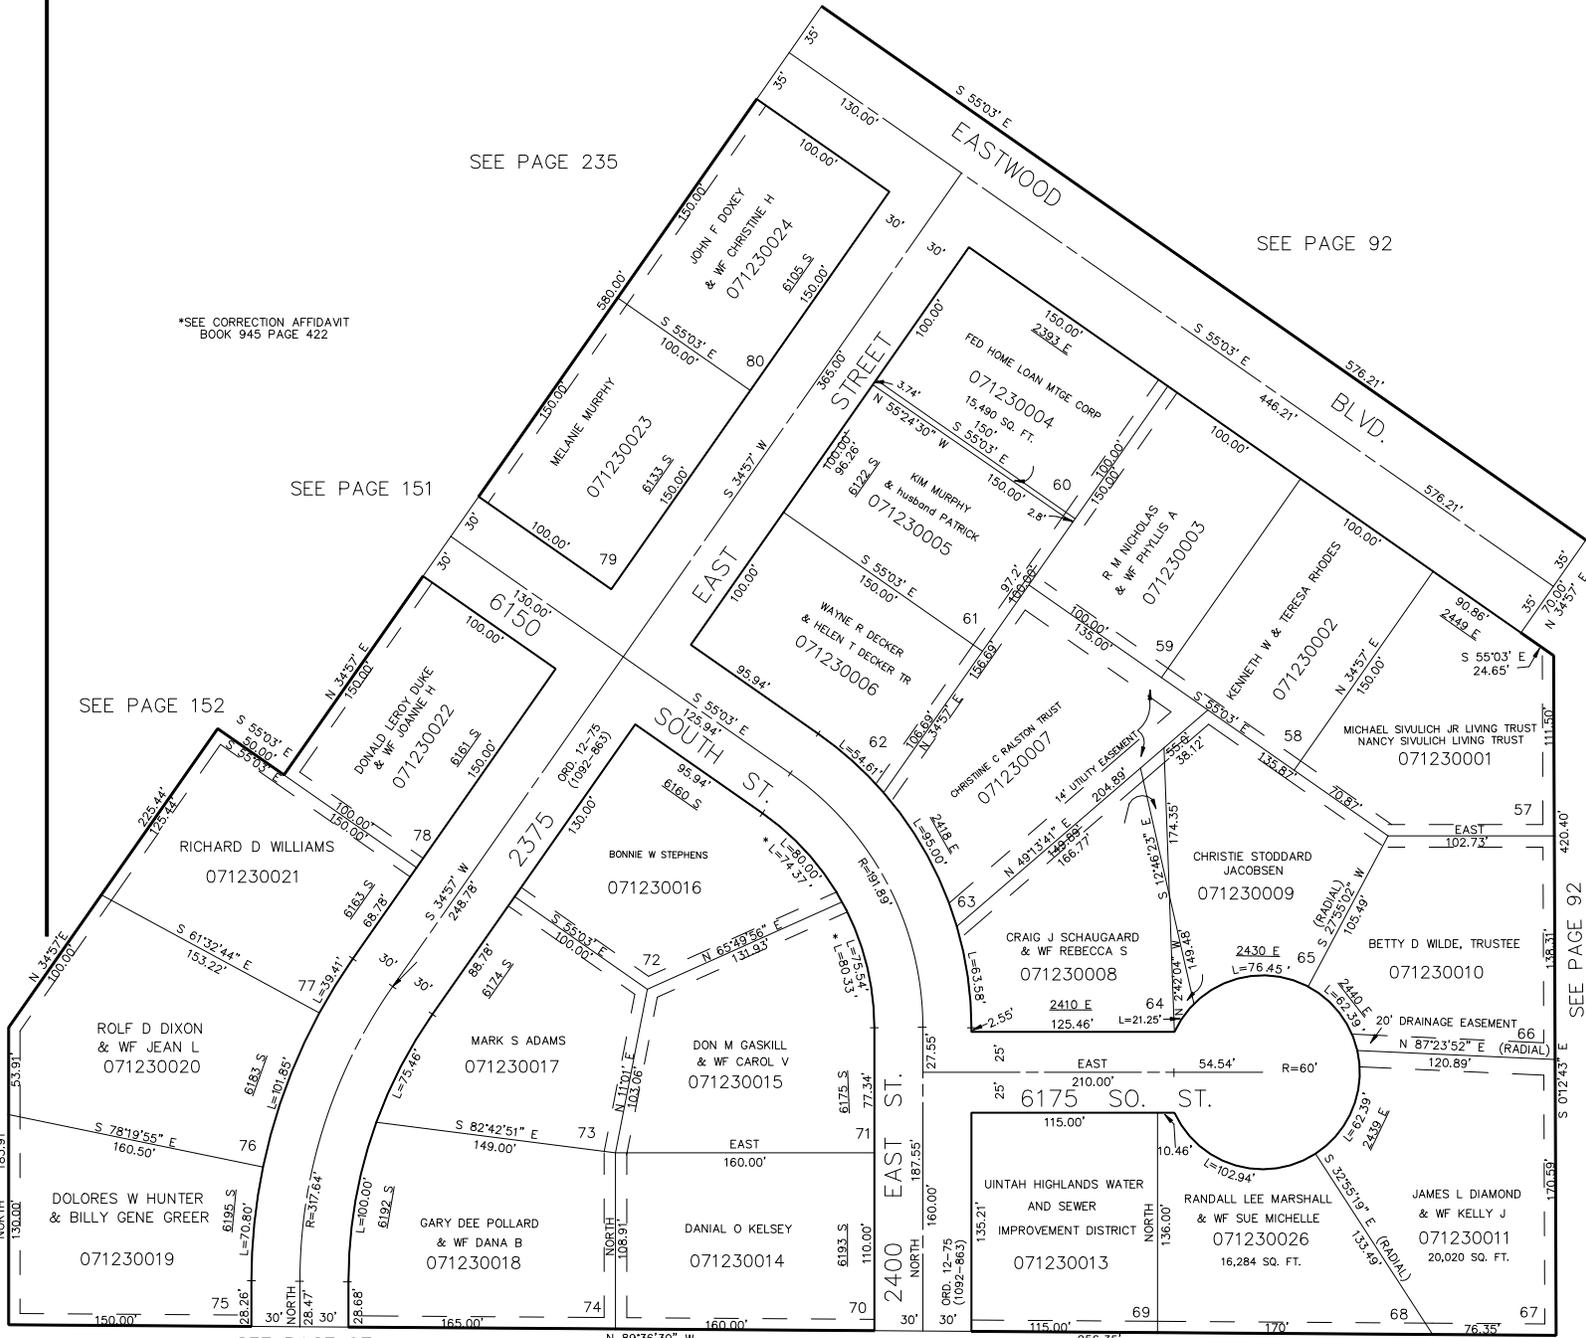

\*SEE CORRECTION AFFIDAVIT  
 BOOK 945 PAGE 422

SEE PAGE 235

SEE PAGE 92

SEE PAGE 151

SEE PAGE 152

SEE PAGE 97

SEE PAGE 92

7' UTILITY & DRAINAGE EASEMENTS EACH  
 SIDE OF PROPERTY LINES AS INDICATED  
 BY DASHED LINES EXCEPT AS OTHERWISE  
 SHOWN.

FOR COMPLETE ENG DATA SEE  
 ORIGINAL DEDICATION PLAT IN  
 BOOK 16, PAGE 50 OF RECORDS