

PART OF THE S.1/2, SEC. 23, T.5N., R.1W., S.L.B. & M.
EASTWOOD SUBDIVISION NO. 5

IN WEBER COUNTY
SCALE 1" = 60'

123

TAXING UNIT: 159


SEE PAGE 235

SEE PAGE 92

*SEE CORRECTION AFFIDAVIT
BOOK 945 PAGE 422

SEE PAGE 151

SEE PAGE 152

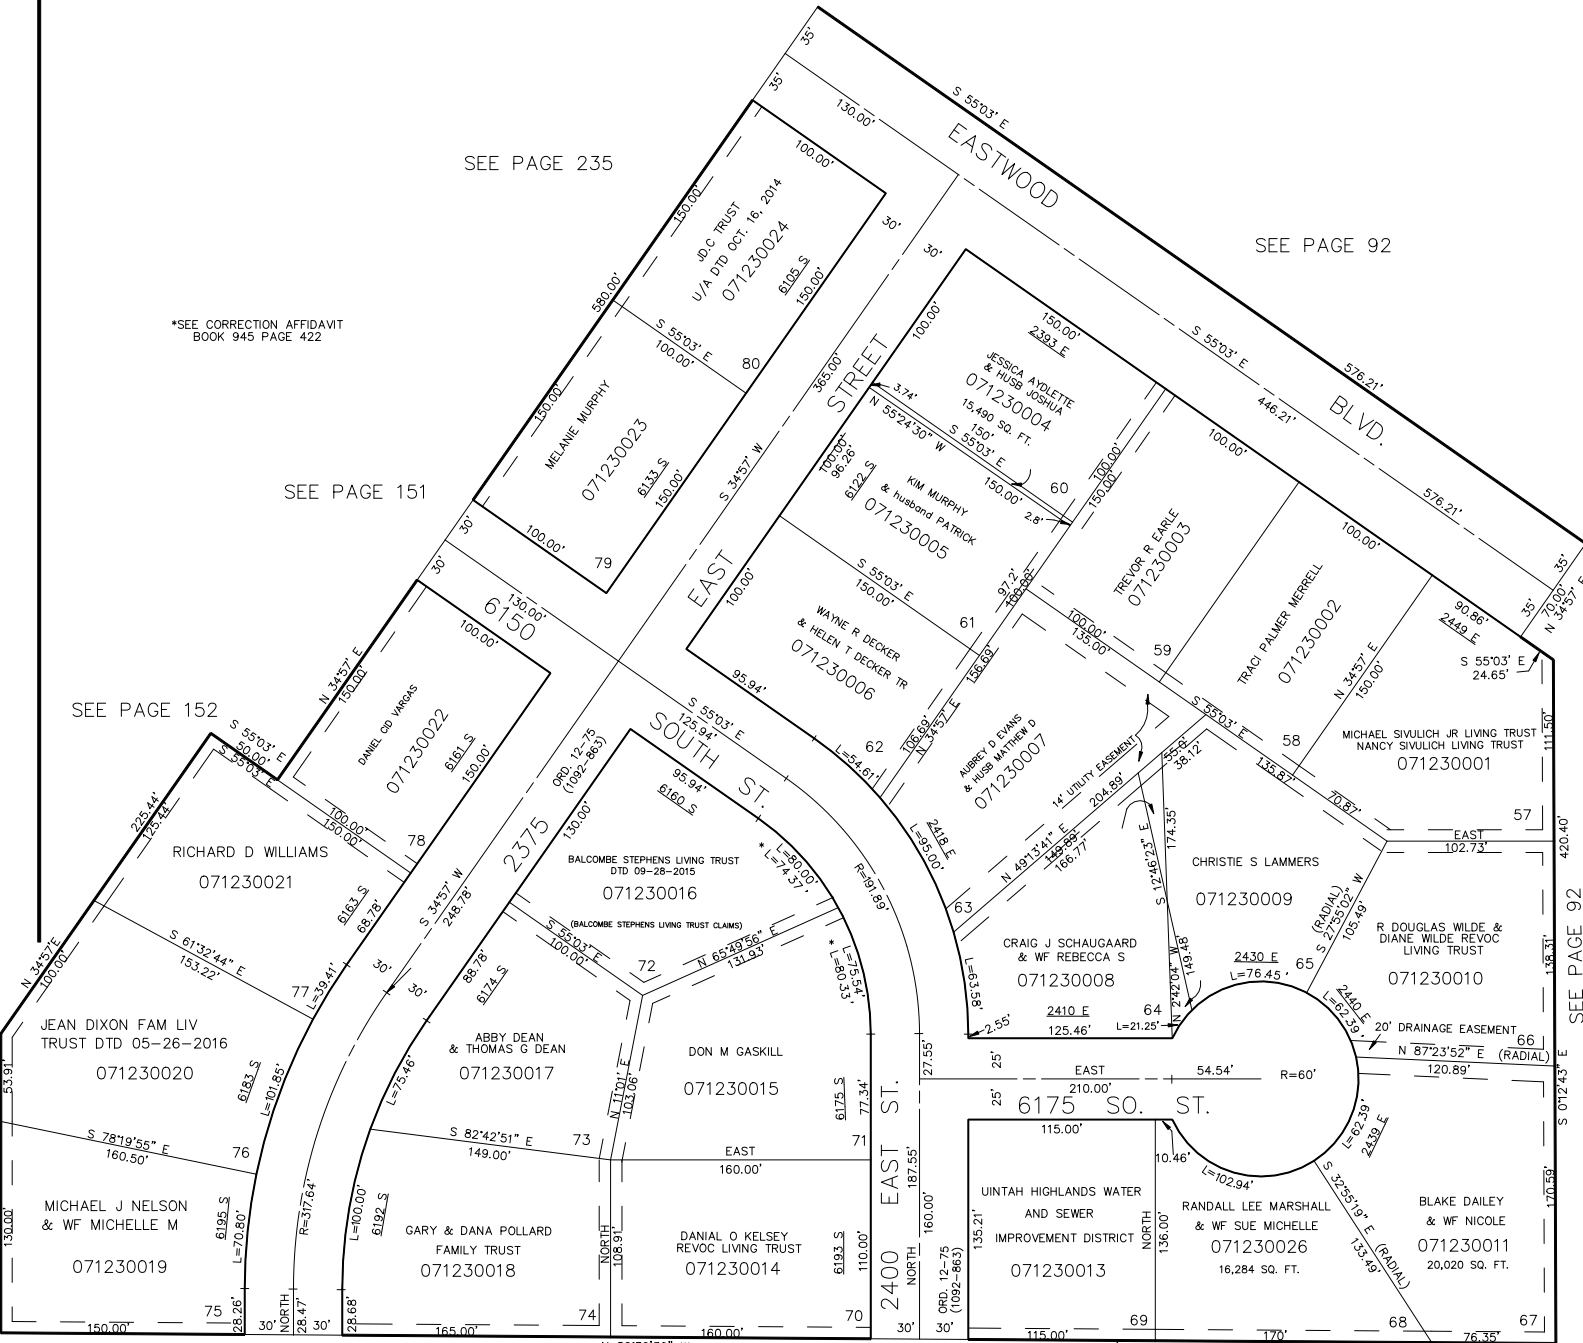

SEE PAGE 97

7' UTILITY & DRAINAGE EASEMENTS EACH
SIDE OF PROPERTY LINES AS INDICATED
BY DASHED LINES EXCEPT AS OTHERWISE
SHOWN.

FOR COMPLETE ENG DATA SEE
ORIGINAL DEDICATION PLAT IN
BOOK 16, PAGE 50 OF RECORDS

SEE PAGE 92

FOR TAX PURPOSES ONLY

WFJ 06-70