

PART OF N.E 1/4 OF SEC 22, T.5N, R.1W, S.L.B. 8M.
YORKSHIRE MEADOWS SUBDIVISION

129

PHASE I

**LOTS 67-73, 92-100
 IN SOUTH OGDEN CITY**


TAXING UNIT: 75

PREFIX: 07-129

SCALE 1" = 30'

EXCEPT WHERE OTHERWISE SHOWN
 ALL LOTS OWNED BY
 ROBERT D. JONES
 and SHAWEN

SEE P. 127

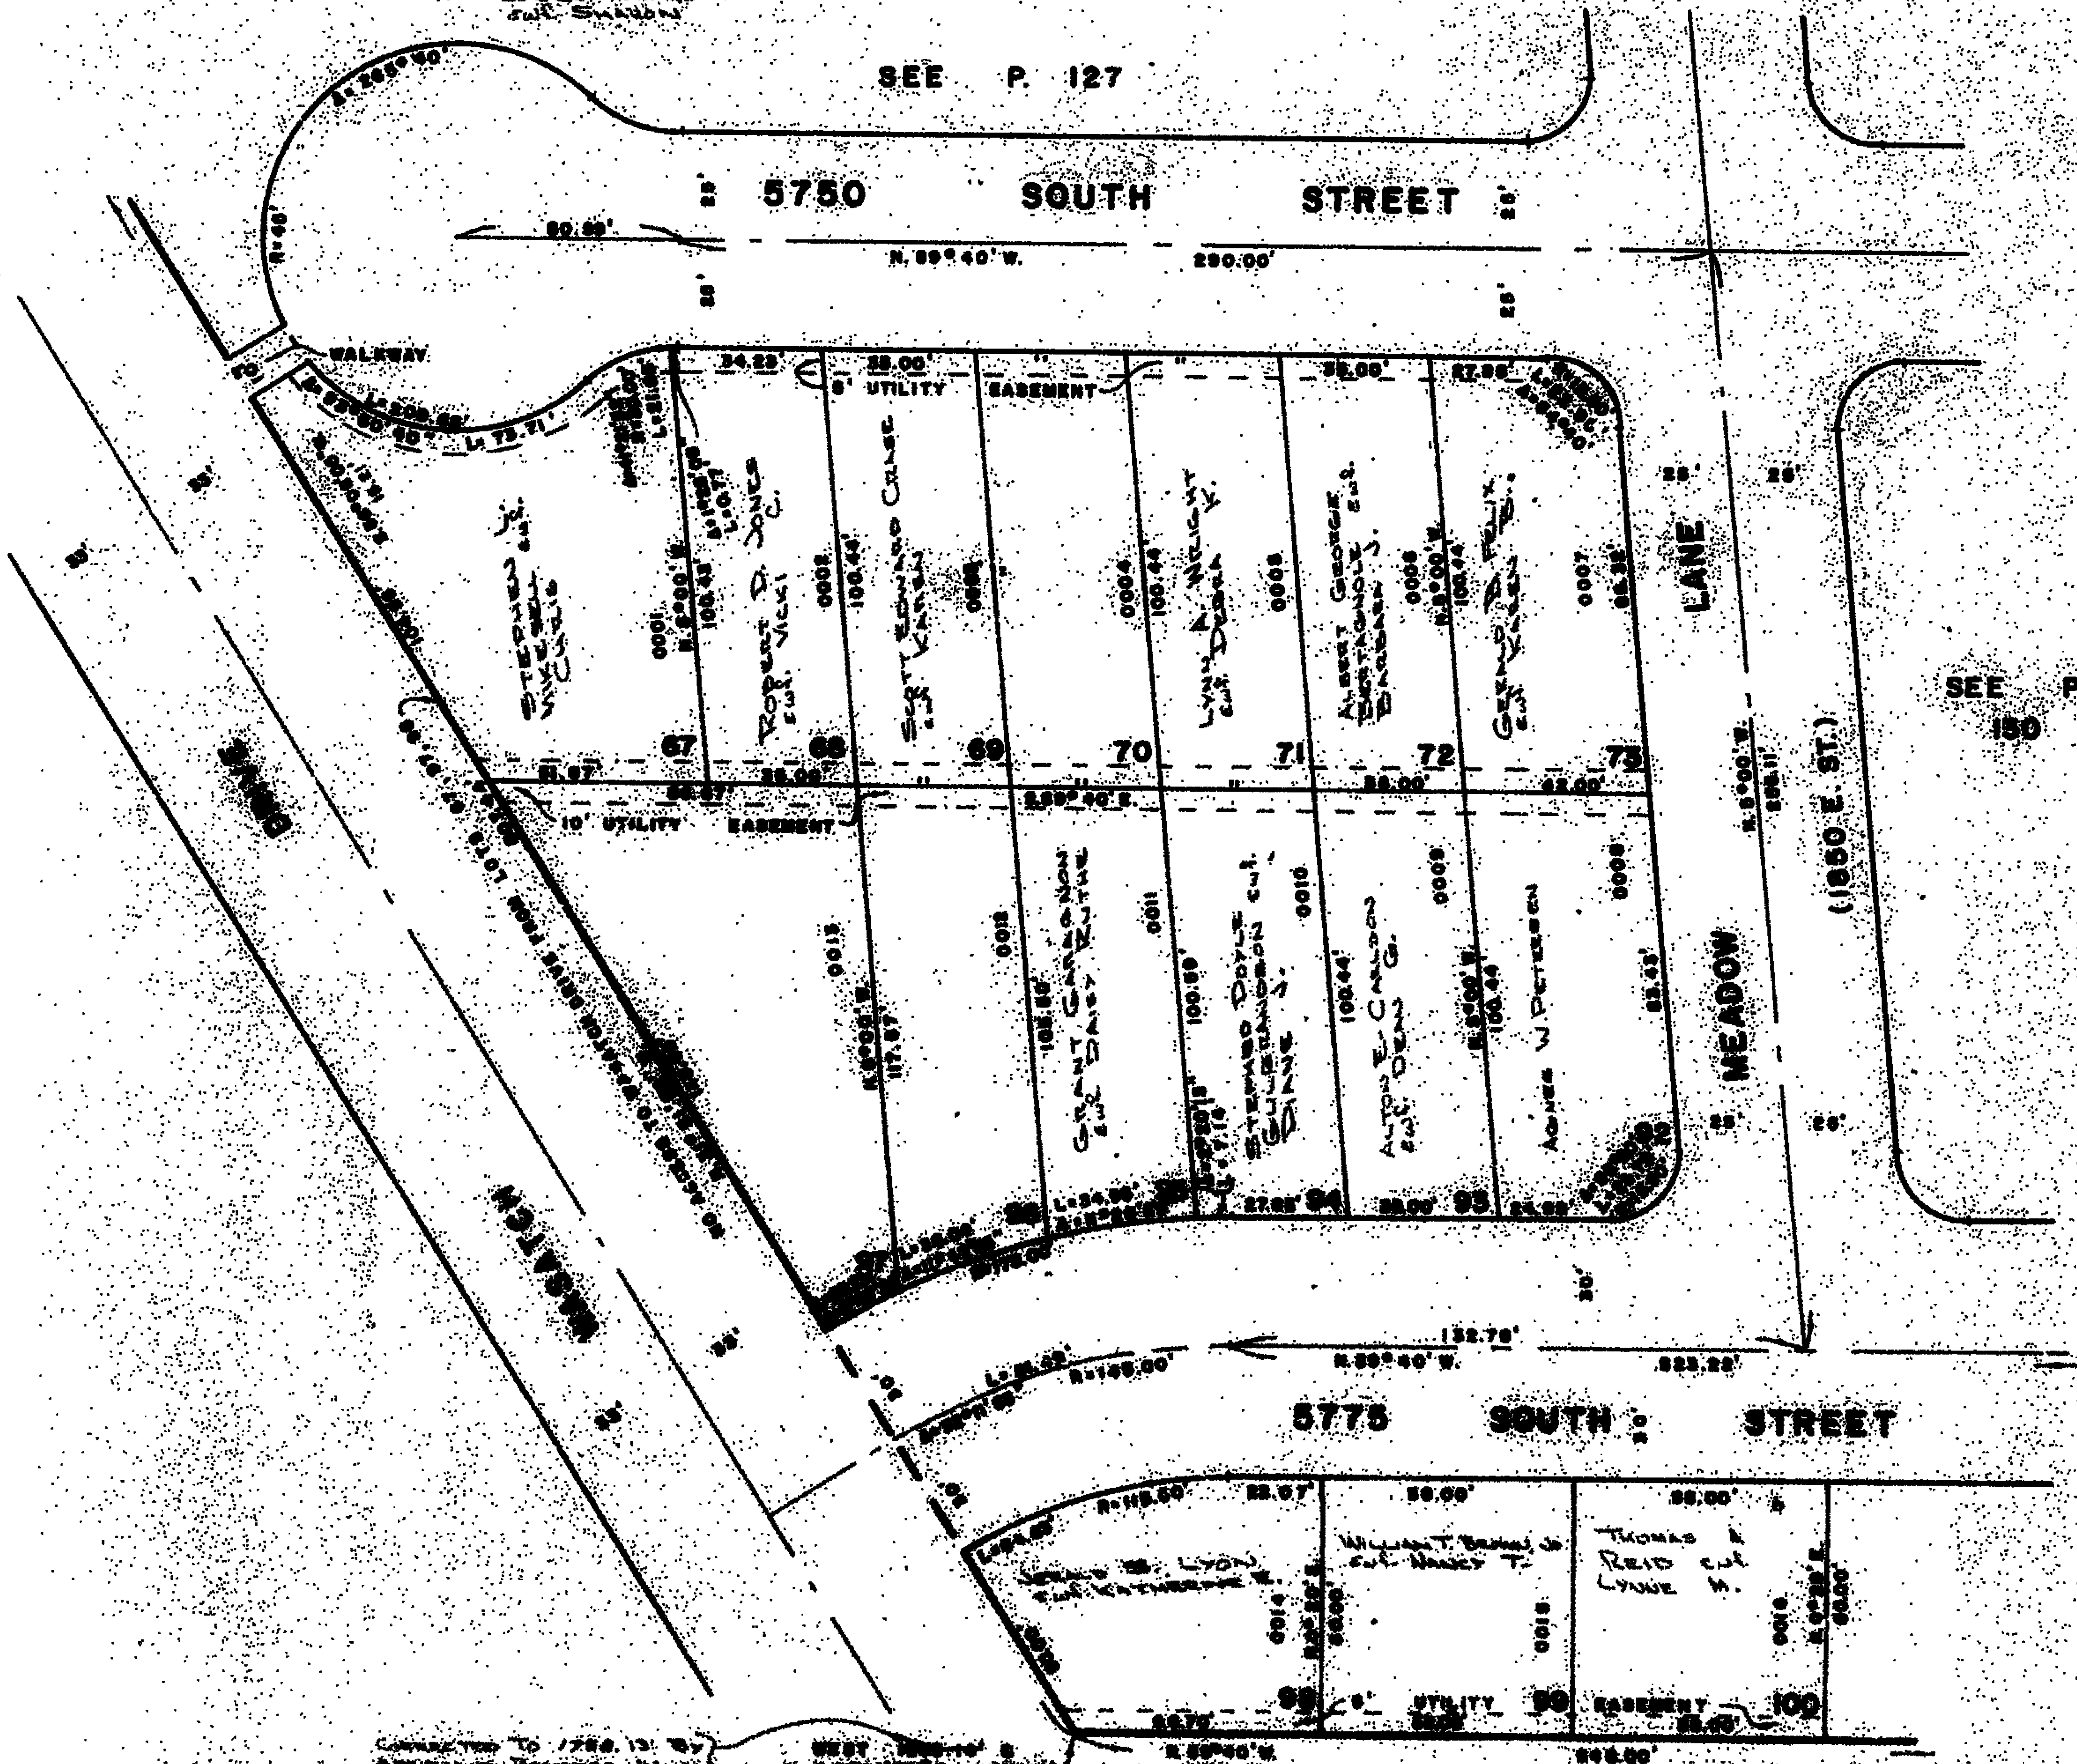

SEE P. 150

CONNECTED TO 1788.13 BY
 APPROVED TOWNSHIP IN
 BOOK 940 PAGE 160

WEST 1/4 SEC 22, T.5N, R.1W, S.L.B. 8M.
 100.00' 100.00' 100.00'
 100.00' 100.00' 100.00'