

PART OF N.E. 1/4 OF SEC 22, T. 5 N., R. 1 W., S.L.B. C.M.
YORKSHIRE MEADOWS SUBDIVISION

129

PHASE I

LOTS 67-73, 92-100
 IN SOUTH OGDEN CITY

TAXING UNIT: 75

PREFIX: 07-129

SCALE 1" = 30'

EXCEPT WHERE OTHERWISE SHOWN
 ALL LOTS OWNED BY:
 ROBERT D. ROND
 SWF SHARON

SEE P. 127

5750 SOUTH STREET


N. 89° 40' W.

250.00'



(1000 E. ST.)

5770 SOUTH STREET

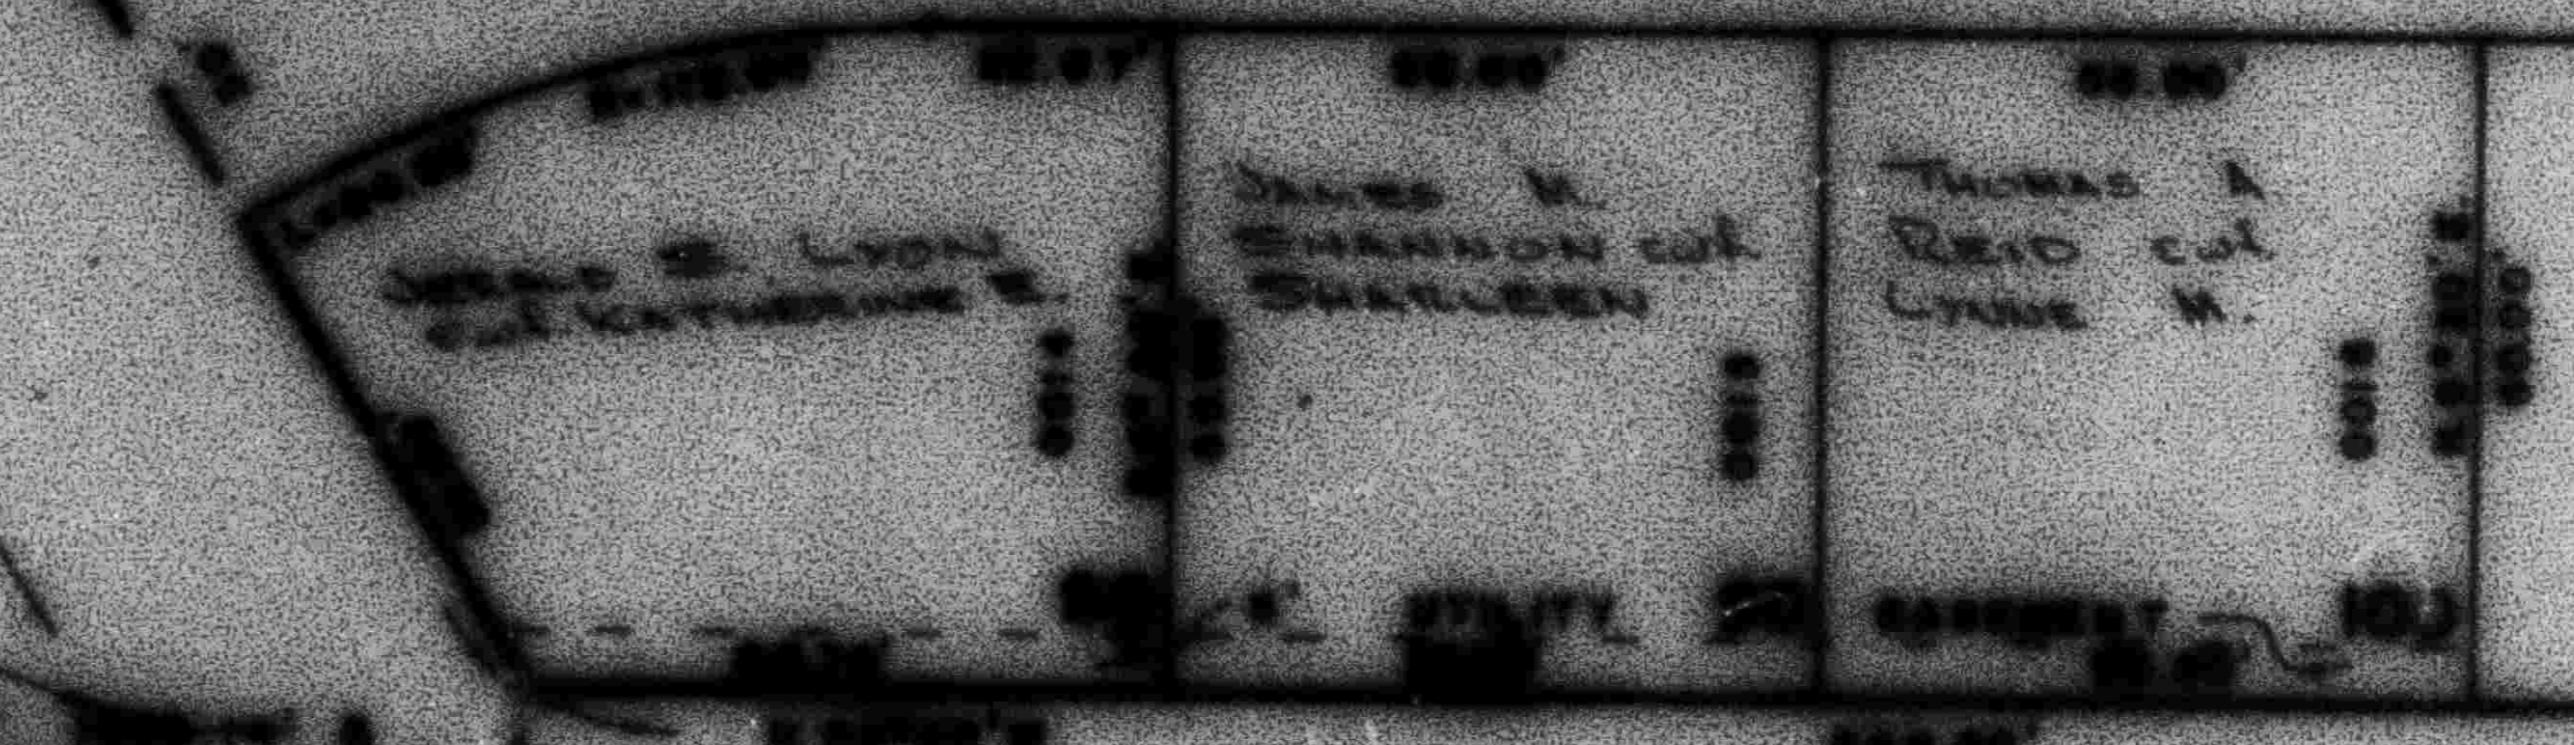

CONNECTED TO 1780 1/2 BY
 ADDITIONAL DEEDS, NO.
 BOOK 920 PAGE 195

WEST SIDE OF
 PROPERTY IS
 OWNED BY
 ROBERT D. ROND

ILL. 8-72