

PART OF N.E 1/4 OF SEC 22, T.5N, R.1W, S.L.B. & M.  
**YORKSHIRE MEADOWS SUBDIVISION**

129

**PHASE I**


**LOTS 67-73, 92-100**  
**IN SOUTH OGDEN CITY**

TAXING UNIT: 27

PREFIX: 07-129

SCALE 1" = 30'

SEE P. 127

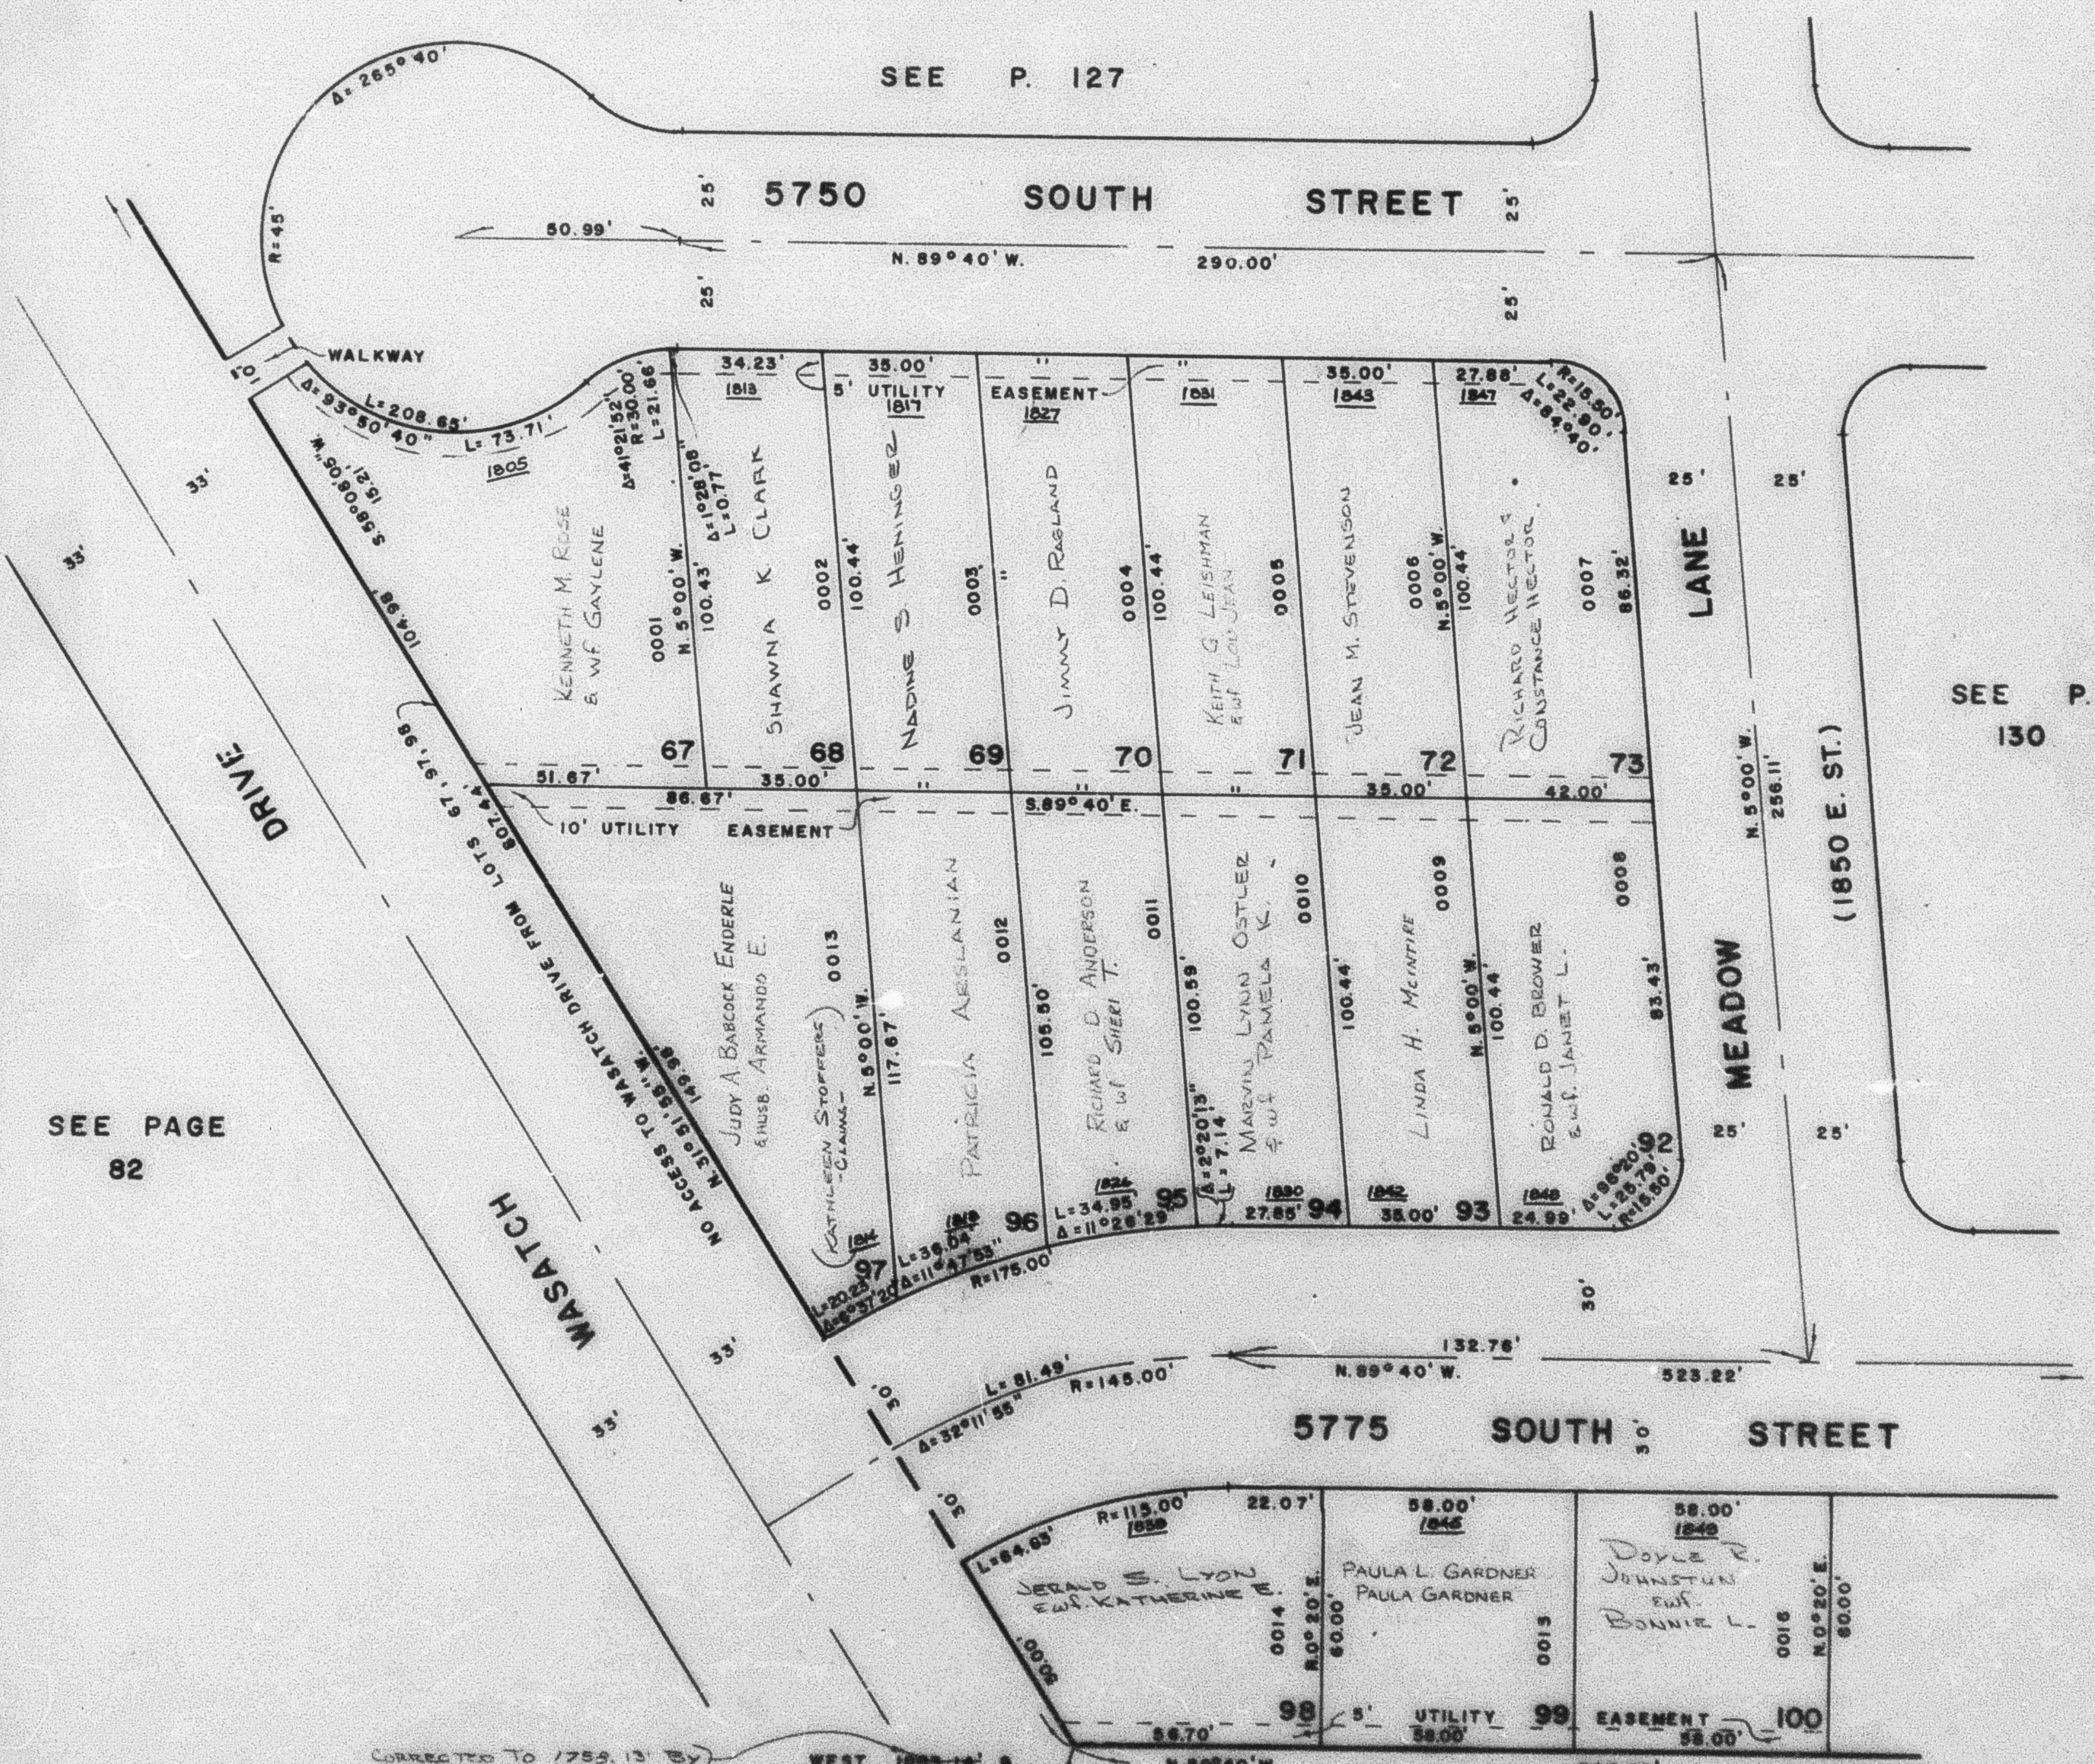

SEE PAGE  
82

SEE P.  
130

CORRECTED TO 1753.13 BY  
 AFFIDAVIT RECORDED IN  
 BOOK 960 - PAGE 199

WEST 1803.14' &  
 S. 0° 04' 30" E. 1313.65'  
 FR. N.E. COR. SEC. 22

SEE PAGE 82 - 1

W.F.J. 8-70