

PART OF THE NE 1/4, SEC. 22, T.5N., R.1W., S.L.B. & M. YORKSHIRE MEADOWS SUBDIVISION

PHASE 1 LOTS 67-73, 92-100

IN SOUTH OGDEN CITY

SCALE 1"=30'

TAXING UNIT; 27

SEE PAGE 127

5750 SOUTH STREET

N 89°40' W 290.00'

SEE PAGE 130


MEADOW LANE
(1850 E. ST)

5775 SOUTH STREET

N 89°40' W 523.22'

N 89°40' W

546.00'

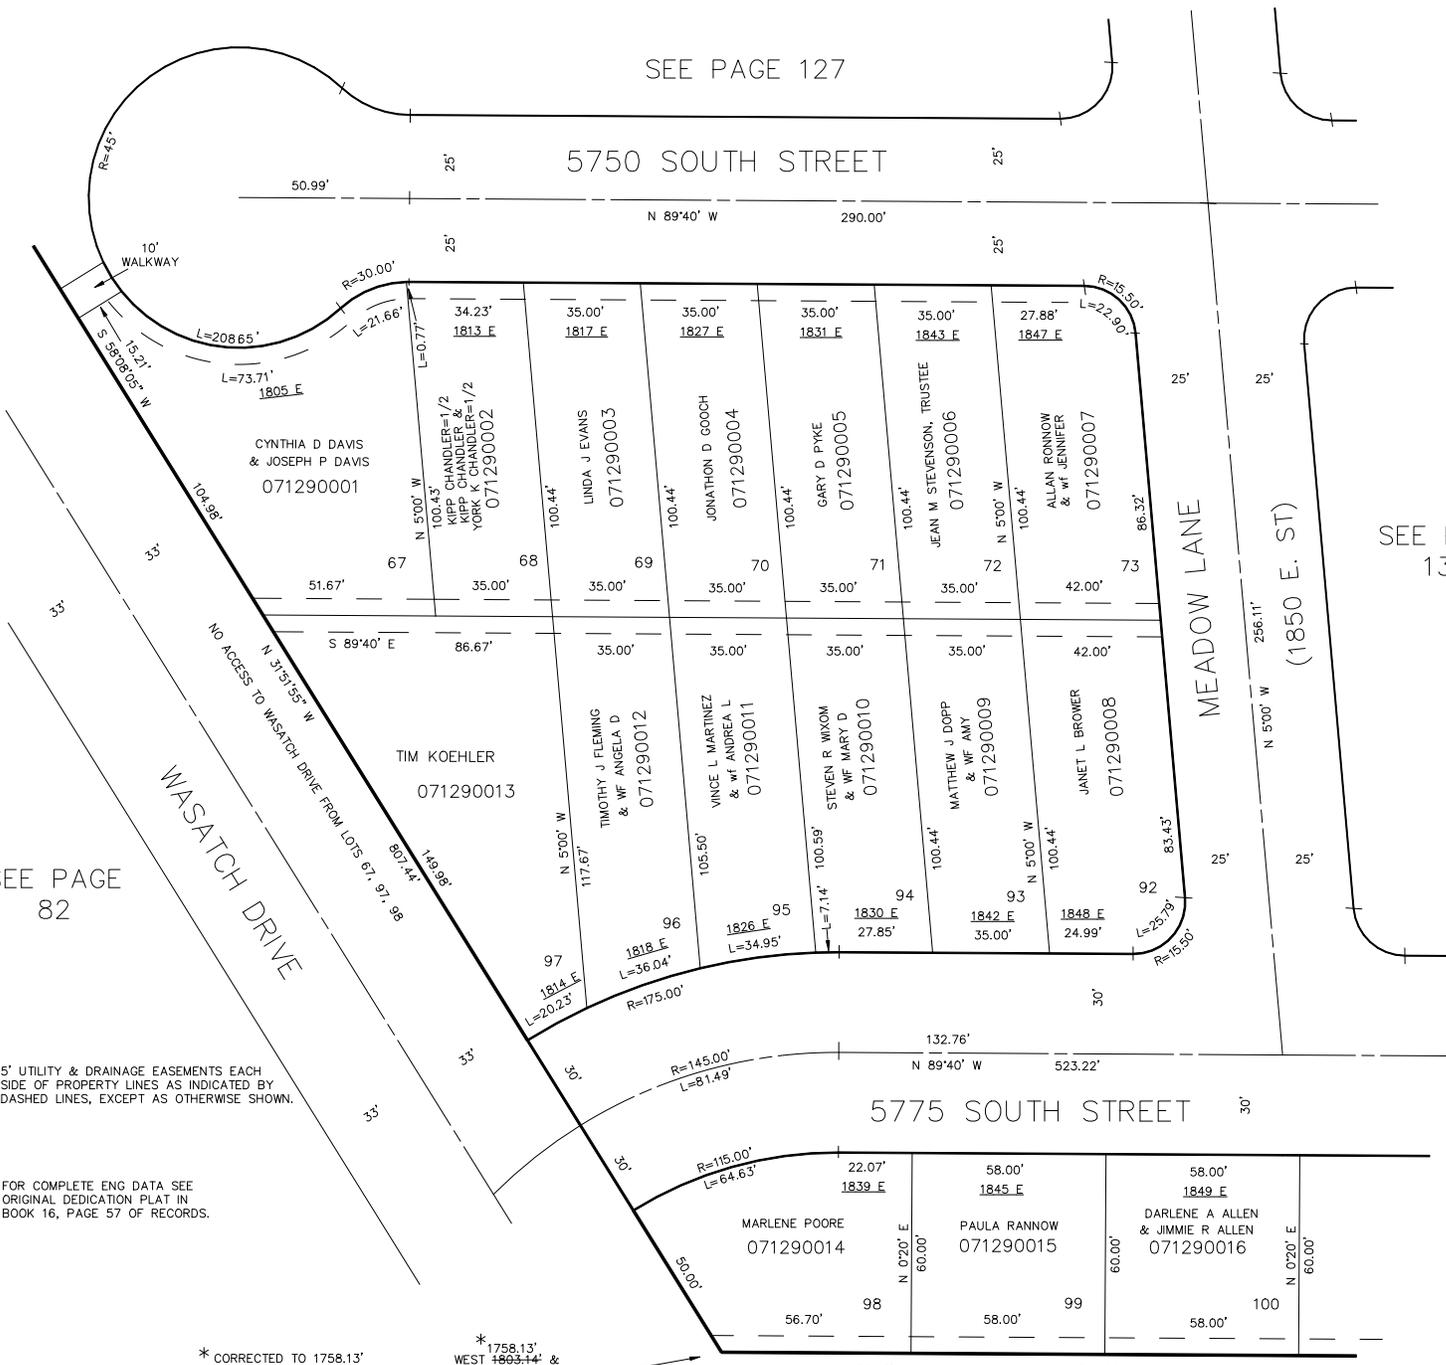

SEE PAGE 82

5' UTILITY & DRAINAGE EASEMENTS EACH SIDE OF PROPERTY LINES AS INDICATED BY DASHED LINES, EXCEPT AS OTHERWISE SHOWN.

FOR COMPLETE ENG DATA SEE ORIGINAL DEDICATION PLAT IN BOOK 16, PAGE 57 OF RECORDS.

* CORRECTED TO 1758.13' WEST 1863.44' & S 0°04'30" E 1313.85' FROM NE COR. SEC. 22

SEE PAGE 82