

PART OF THE NE 1/4, SEC. 22, T.5N., R.1W., S.L.B. & M.
YORKSHIRE MEADOWS SUBDIVISION

PHASE 1


LOTS 74-91, 101-106

IN SOUTH OGDEN CITY

SCALE 1" = 40'

TAXING UNIT: 27

SEE PAGE 128

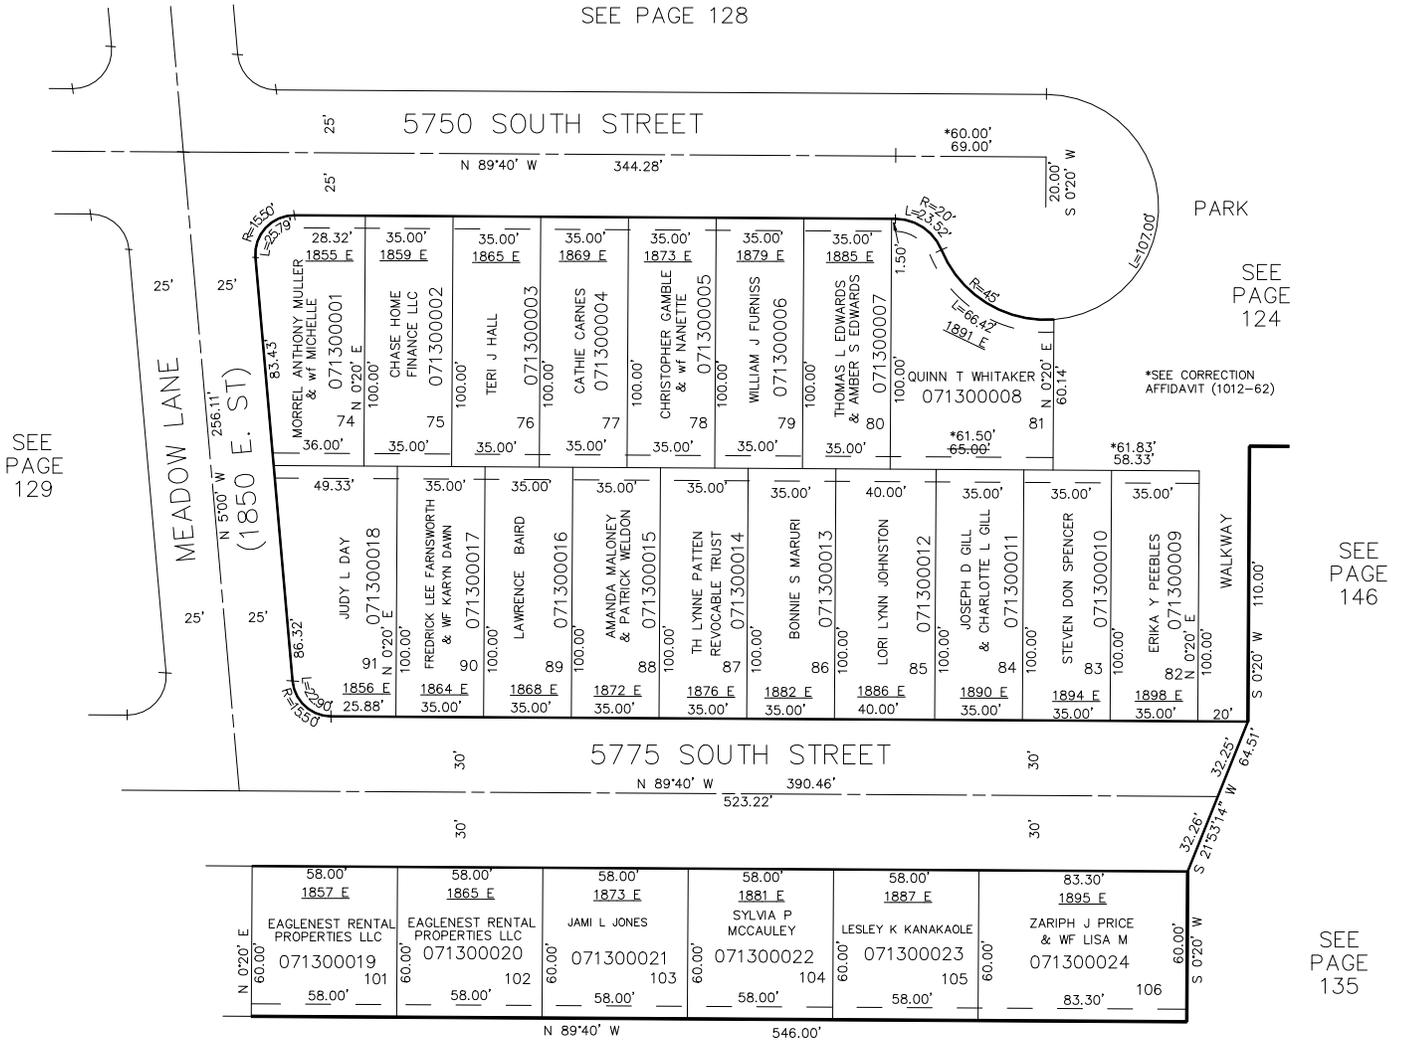

SEE PAGE 129

SEE PAGE 124

*SEE CORRECTION AFFIDAVIT (1012-62)

SEE PAGE 146

SEE PAGE 135

SEE PAGE 82

5' UTILITY & DRAINAGE EASEMENTS EACH SIDE OF PROPERTY LINES AS INDICATED BY DASHED LINES, EXCEPT AS OTHERWISE SHOWN.

FOR COMPLETE ENG DATA SEE ORIGINAL DEDICATION PLAT IN BOOK 16, PAGE 57 OF RECORDS.