

PART OF THE NE 1/4, SEC. 22, T.5N., R.1W., S.L.B. & M.
YORKSHIRE MEADOWS SUBDIVISION

130

PHASE 1


LOTS 74-91, 101-106

IN SOUTH OGDEN CITY

TAXING UNIT: 27

SCALE 1" = 40'

SEE PAGE 128

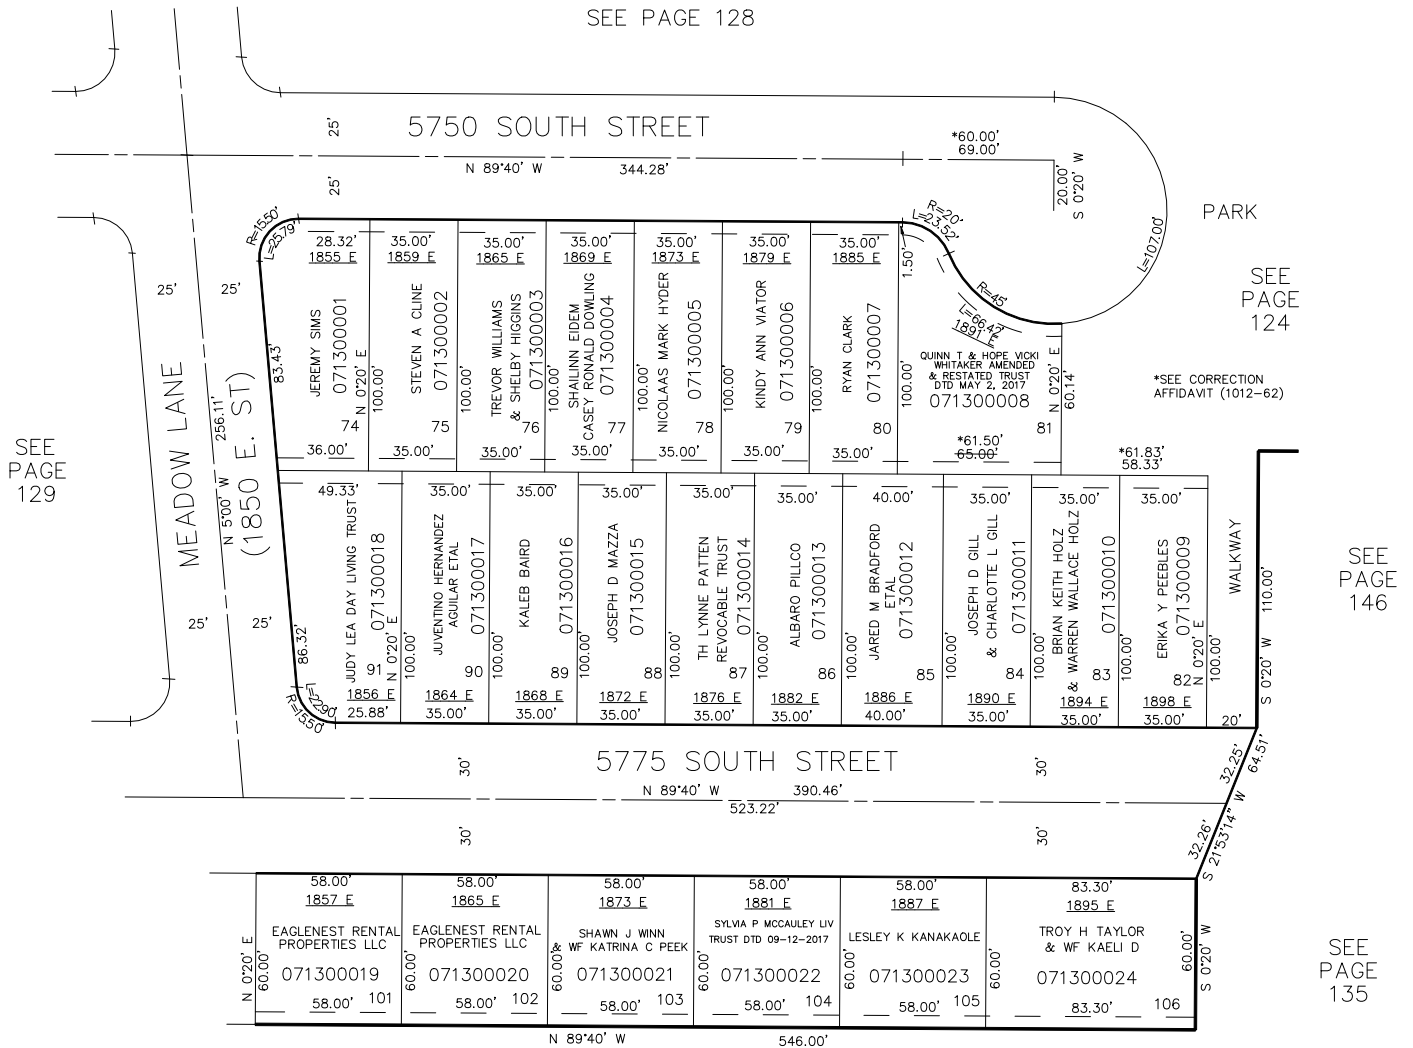

5' UTILITY & DRAINAGE EASEMENTS EACH
SIDE OF PROPERTY LINES AS INDICATED BY
DASHED LINES, EXCEPT AS OTHERWISE SHOWN.

FOR COMPLETE ENG DATA SEE
ORIGINAL DEDICATION PLAT IN
BOOK 16, PAGE 57 OF RECORDS.

FOR TAX PURPOSES ONLY

KST 11-88