

PART OF N.E. 1/4 OF S.E. 1/4 OF SEC. 23, T. 5 N., R. 1 W., S. L. B. & M.

131

WILLIAMS SUBDIVISION

TAXING UNIT: 54


WEBER COUNTY

PREFIX: 07-131

SCALE: 1" = 50'

EXCEPT WHERE OTHERWISE
SHOWN, ALL LOTS OWNED BY:
RICK C. WILLIAMS
SUN. PAVILLIE D.

SEE PAGE 89

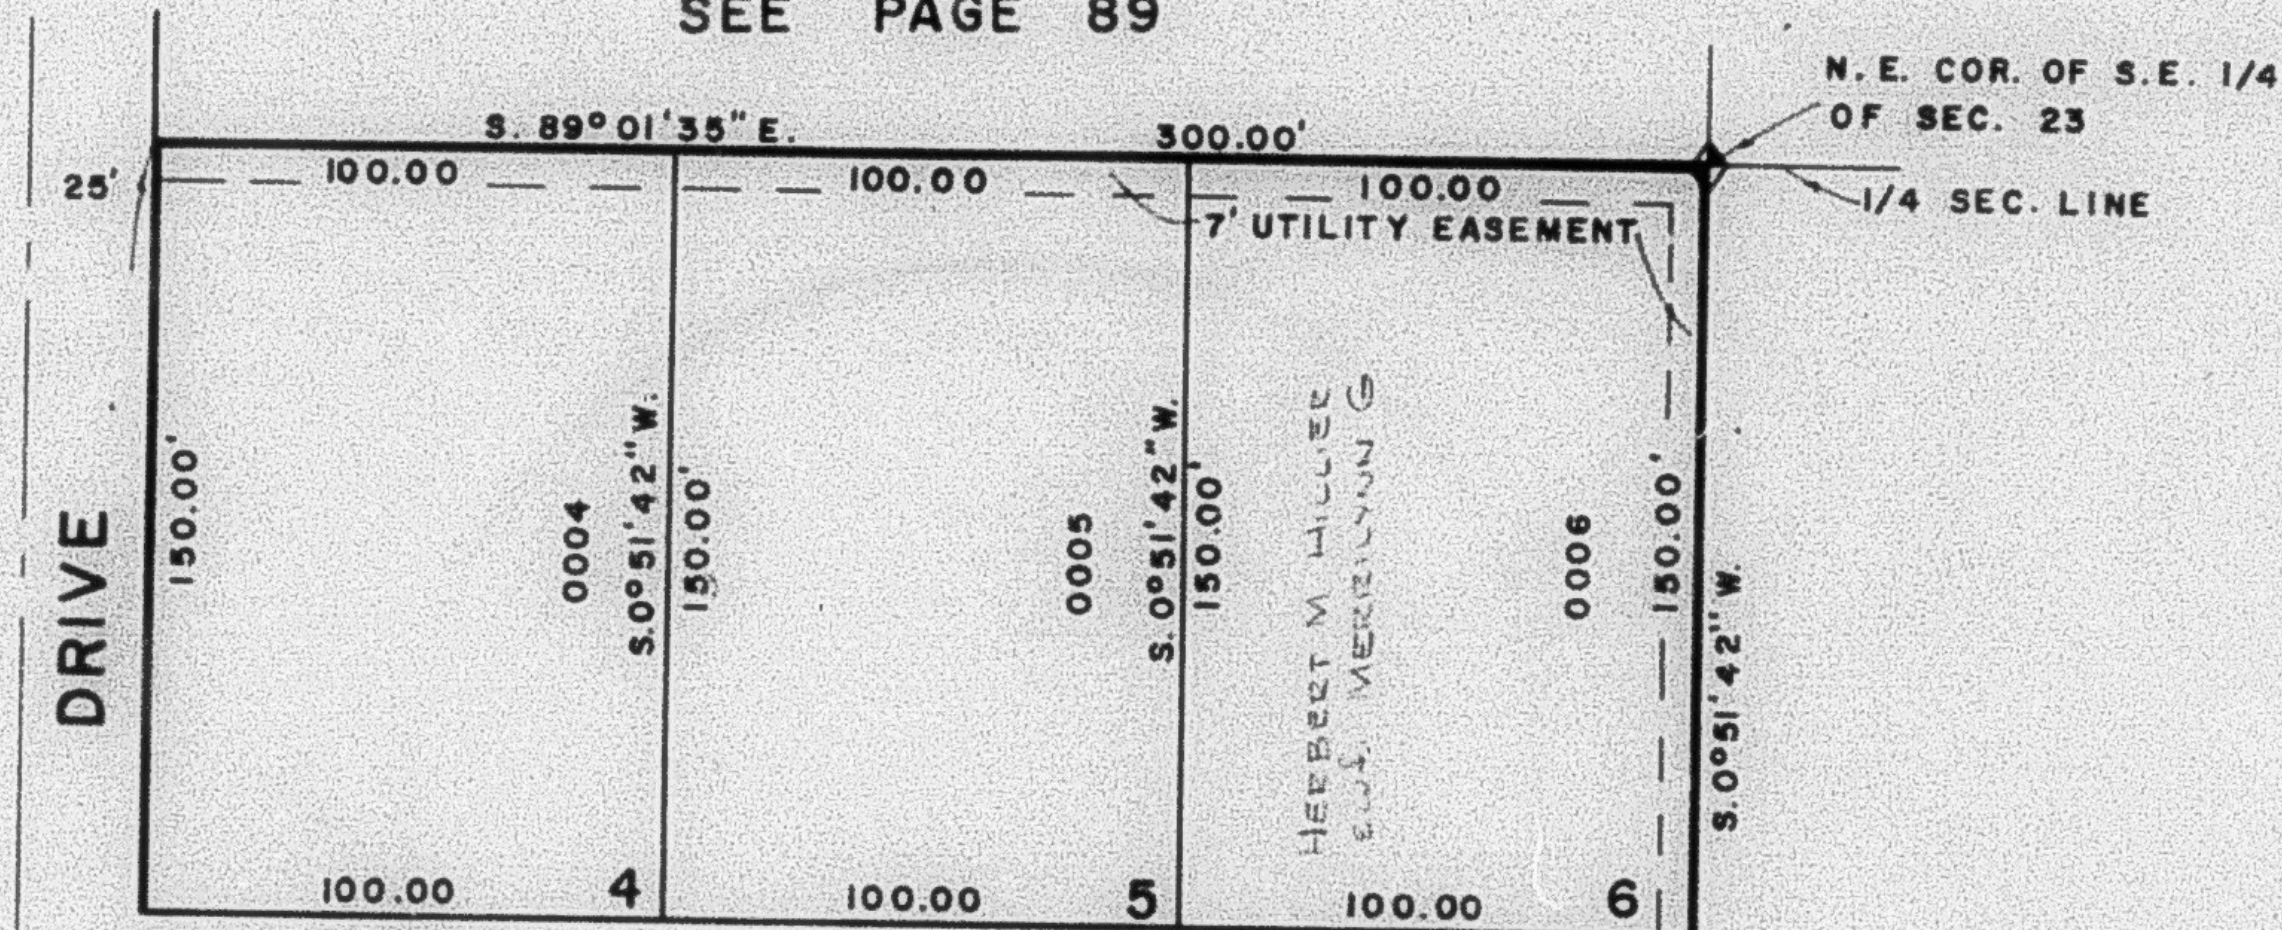


6025 SOUTH STREET

S. 89° 01' 35" E.

300.00'

SEE PAGE 96

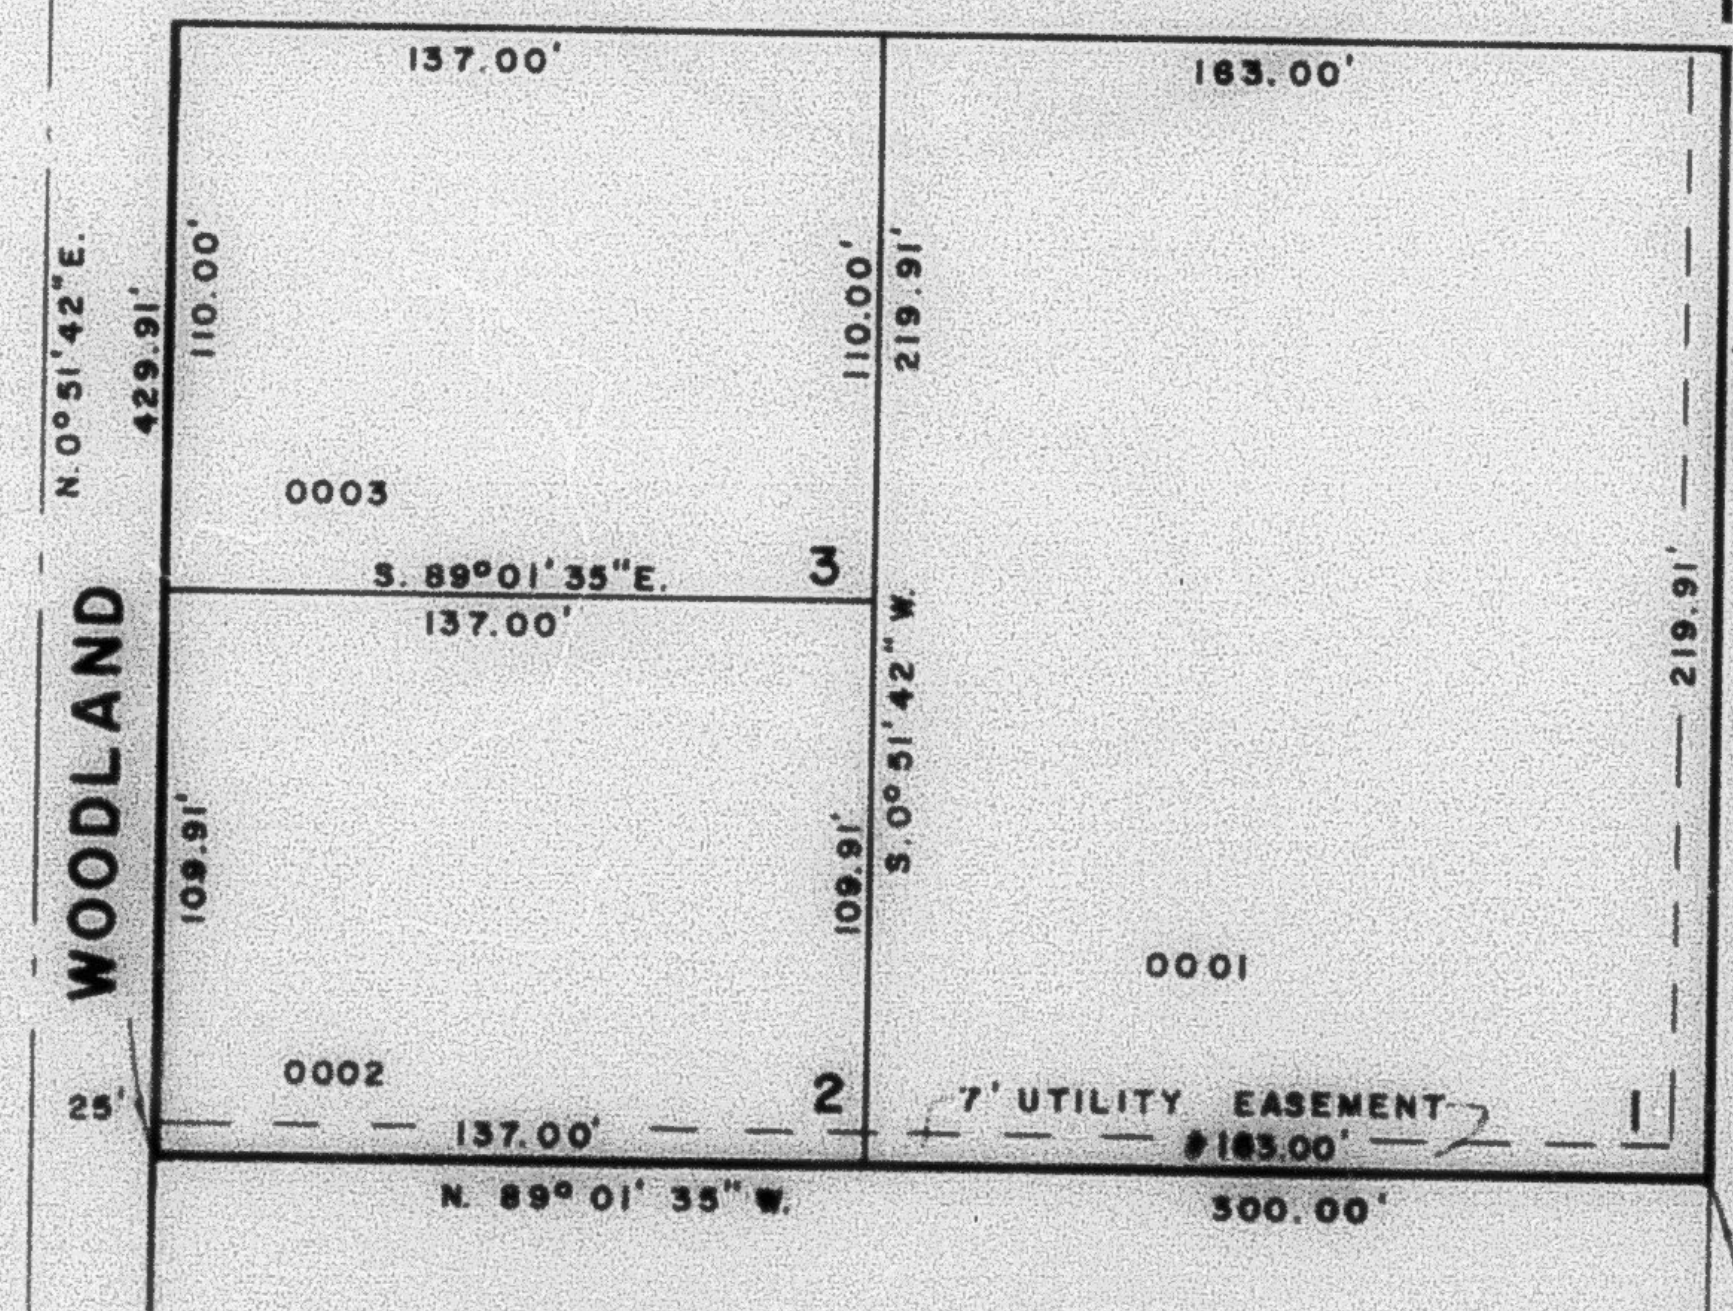

SEE PAGE 98

NOTE: SEE ORIG. DED. PLAT
BOOK 16, PAGE 62 FOR
COMPLETE ENG. DATA

SEE PAGE 96

N. 0° 51' 42" E.
871.2'

S.E. COR. N.E. 1/4