

PART OF N.E. 1/4 OF SE. 1/4 OF SEC. 23, T. 5 N., R. 1 W., S. L. B. & M.

131

WILLIAMS SUBDIVISION

TAXING UNIT 54


WEBER COUNTY

PREFIX: 07-131


SCALE: 1" = 50'

EXCEPT WHERE OTHERWISE
SHOWN, ALL LOTS OWNED BY
LLOYD V. NELSON, IV,
ELING

SEE PAGE 89

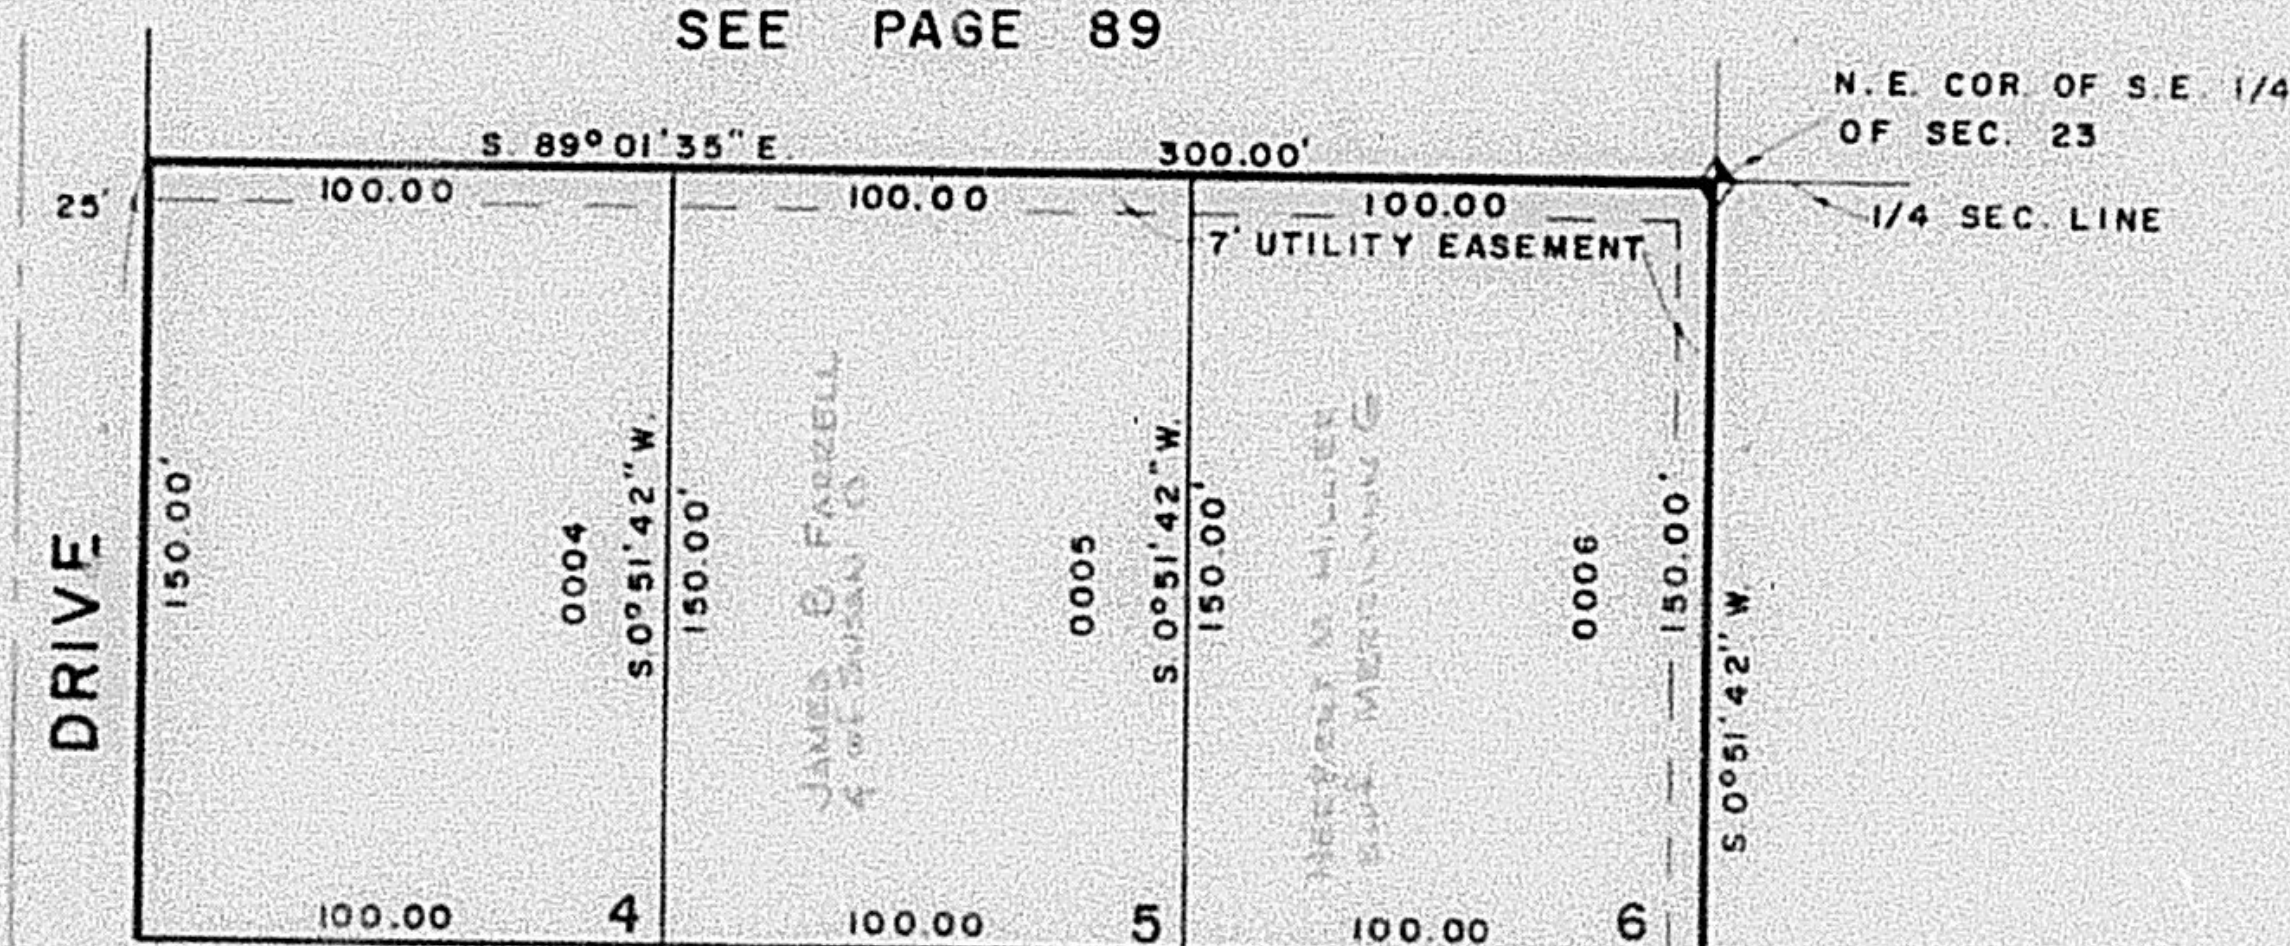

SEE PAGE 96

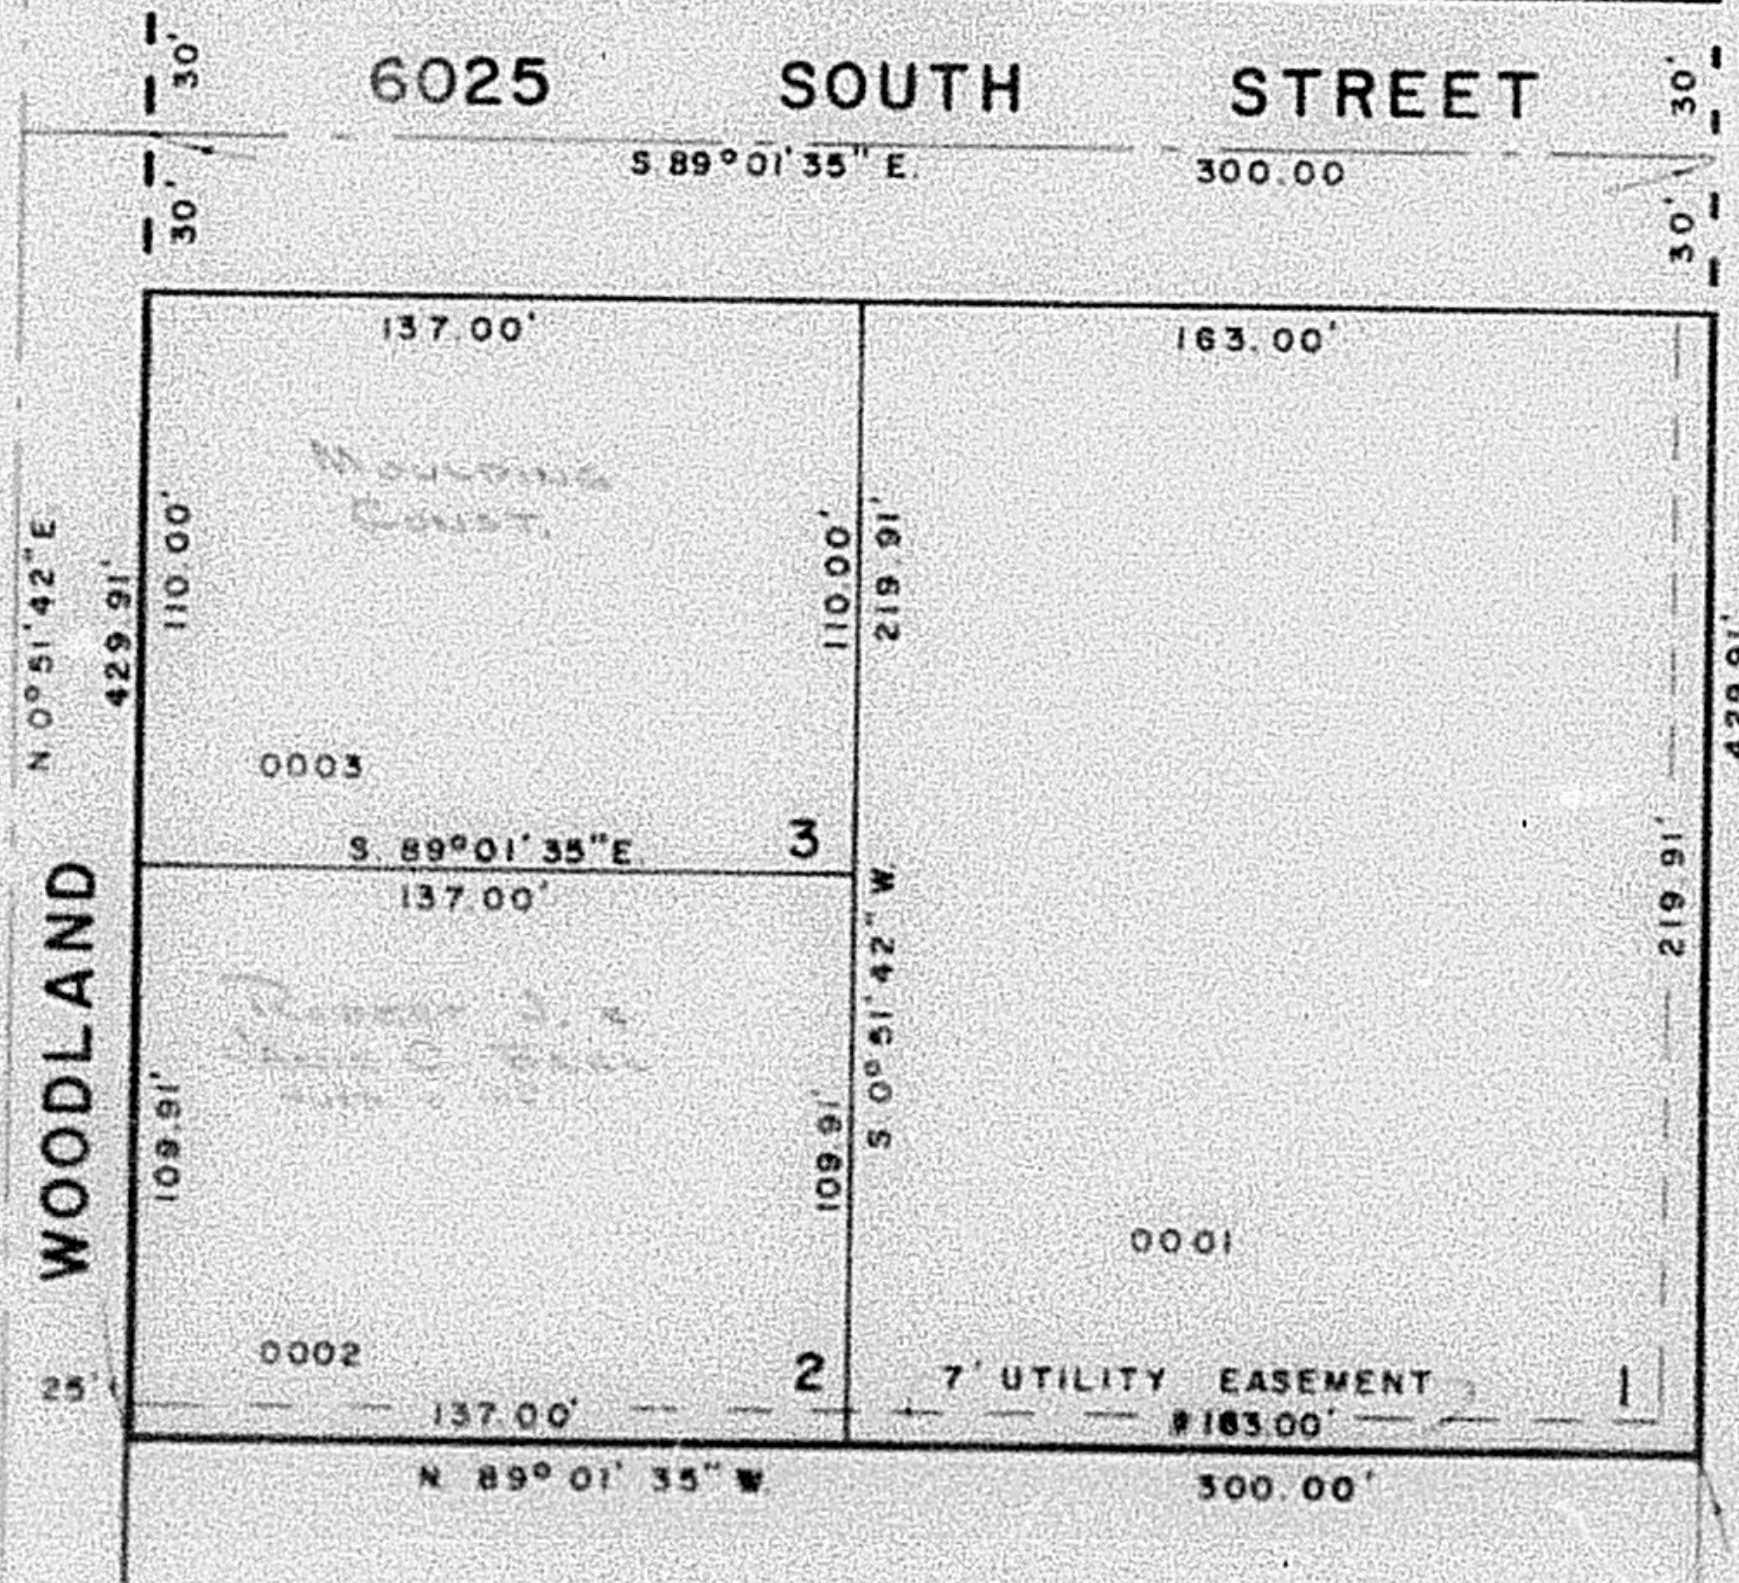

SEE PAGE 98

NOTE: SEE ORIG. DED. PLAT
BOOK 16, PAGE 62 FOR
COMPLETE ENG. DATA

SEE PAGE 96

N. 89° 01' 35\"/>

S.E. COR. N.E. 1/4