

PART OF NE. 1/4 OF SE. 1/4 OF SEC. 23, T. 5 N., R. 1 W., S. 1 B. 8 M.

131

WILLIAMS SUBDIVISION

TAXING UNIT: 54 T


WEBER COUNTY

PREFIX: 07-131

SCALE: 1" = 50'


EXCEPT WHERE OTHERWISE
SHOWN ALL LOTS OWNED BY:
LLOYD W. NEILSON &
ELINOR

SEE PAGE 89

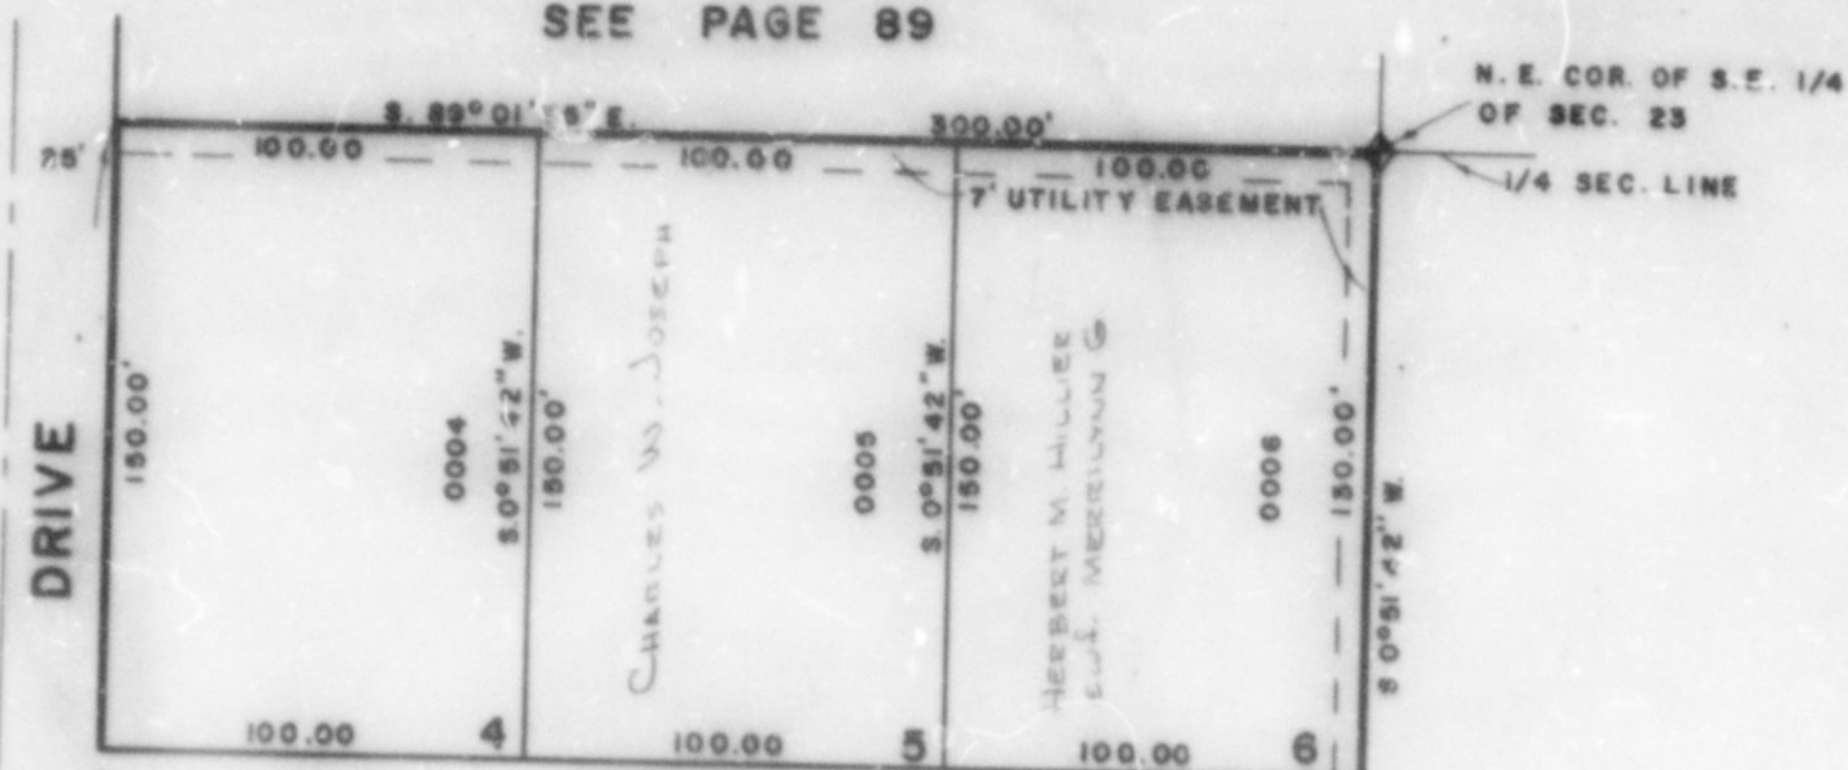

6025 SOUTH STREET

SEE PAGE 96

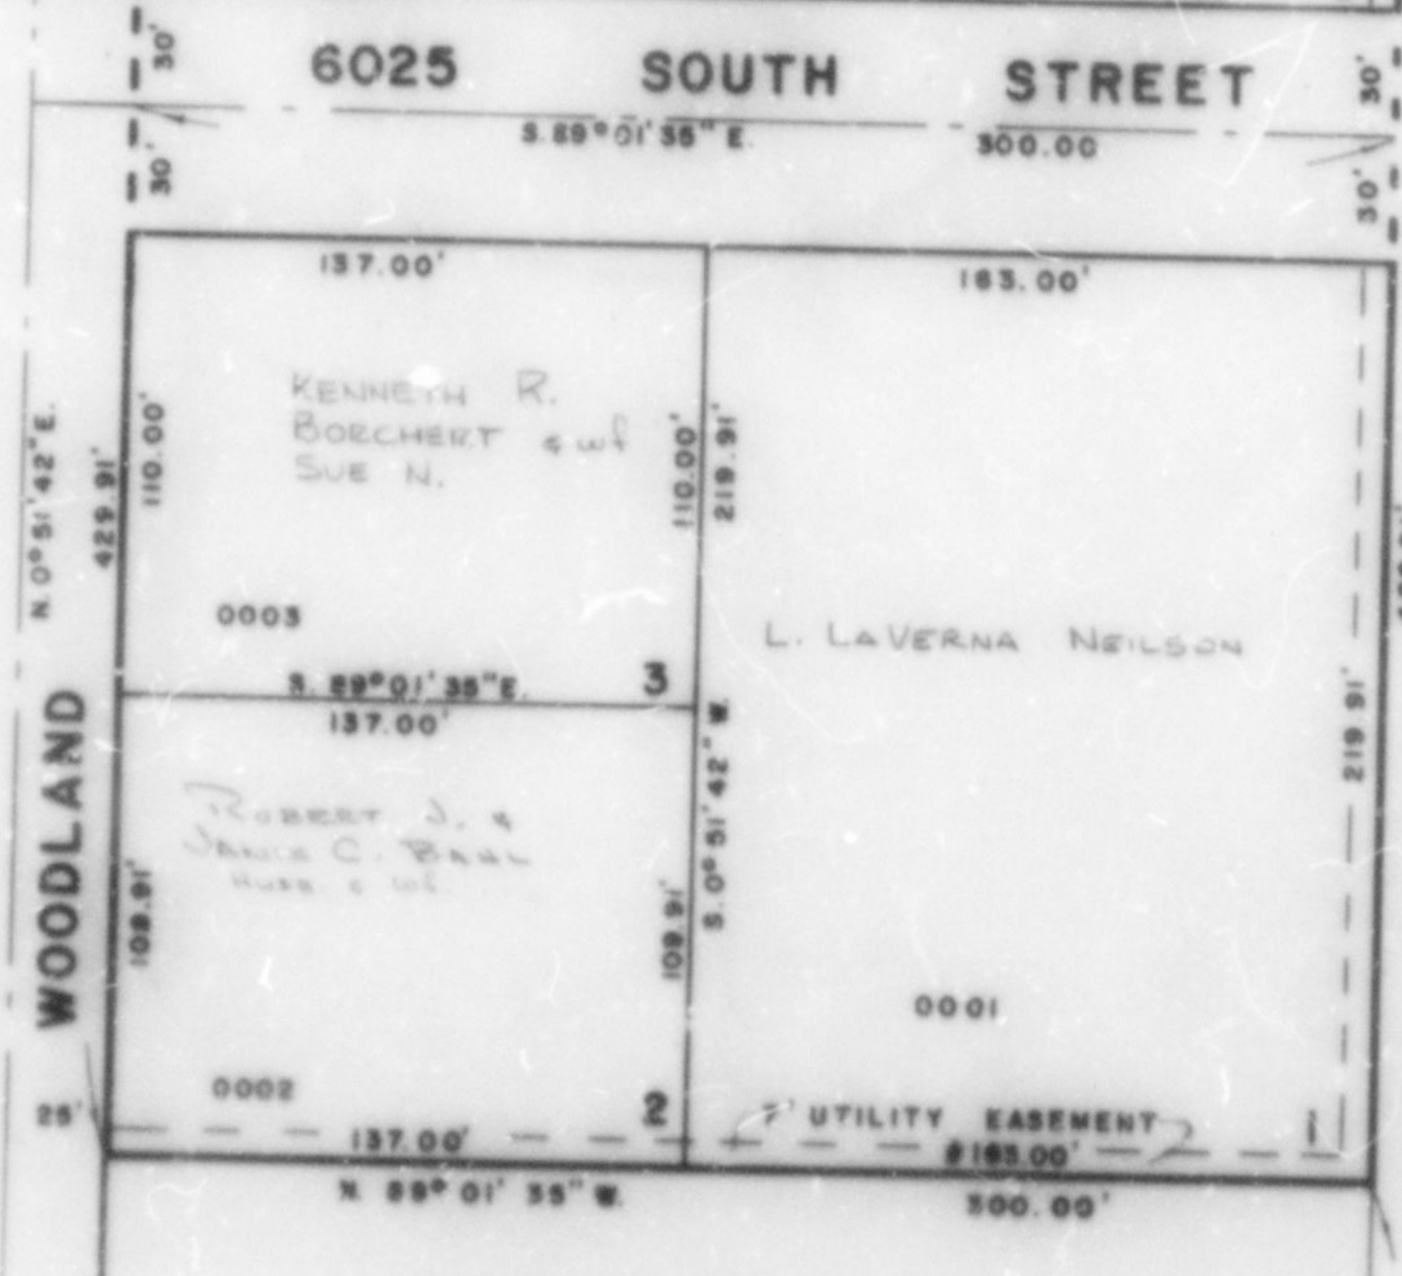

SEE PAGE 98

NOTE: SEE ORIG. DED. PLAT
BOOK 18, PAGE 82 FOR
COMPLETE ENG. DATA

SEE PAGE 96

SE COR. N.E. 1/4