

PART OF N.E. 1/4 SEC. 23, & S.E. 1/4 SEC. 14, T.5N., R.1W., S.L.B. & M.

WOODLAND ESTATES SUBD.

UNIT 4


TAXING UNIT 58

LOTS 77-98

PREFIX 07-132

UINTAH DISTRICT

SCALE 1"=100'

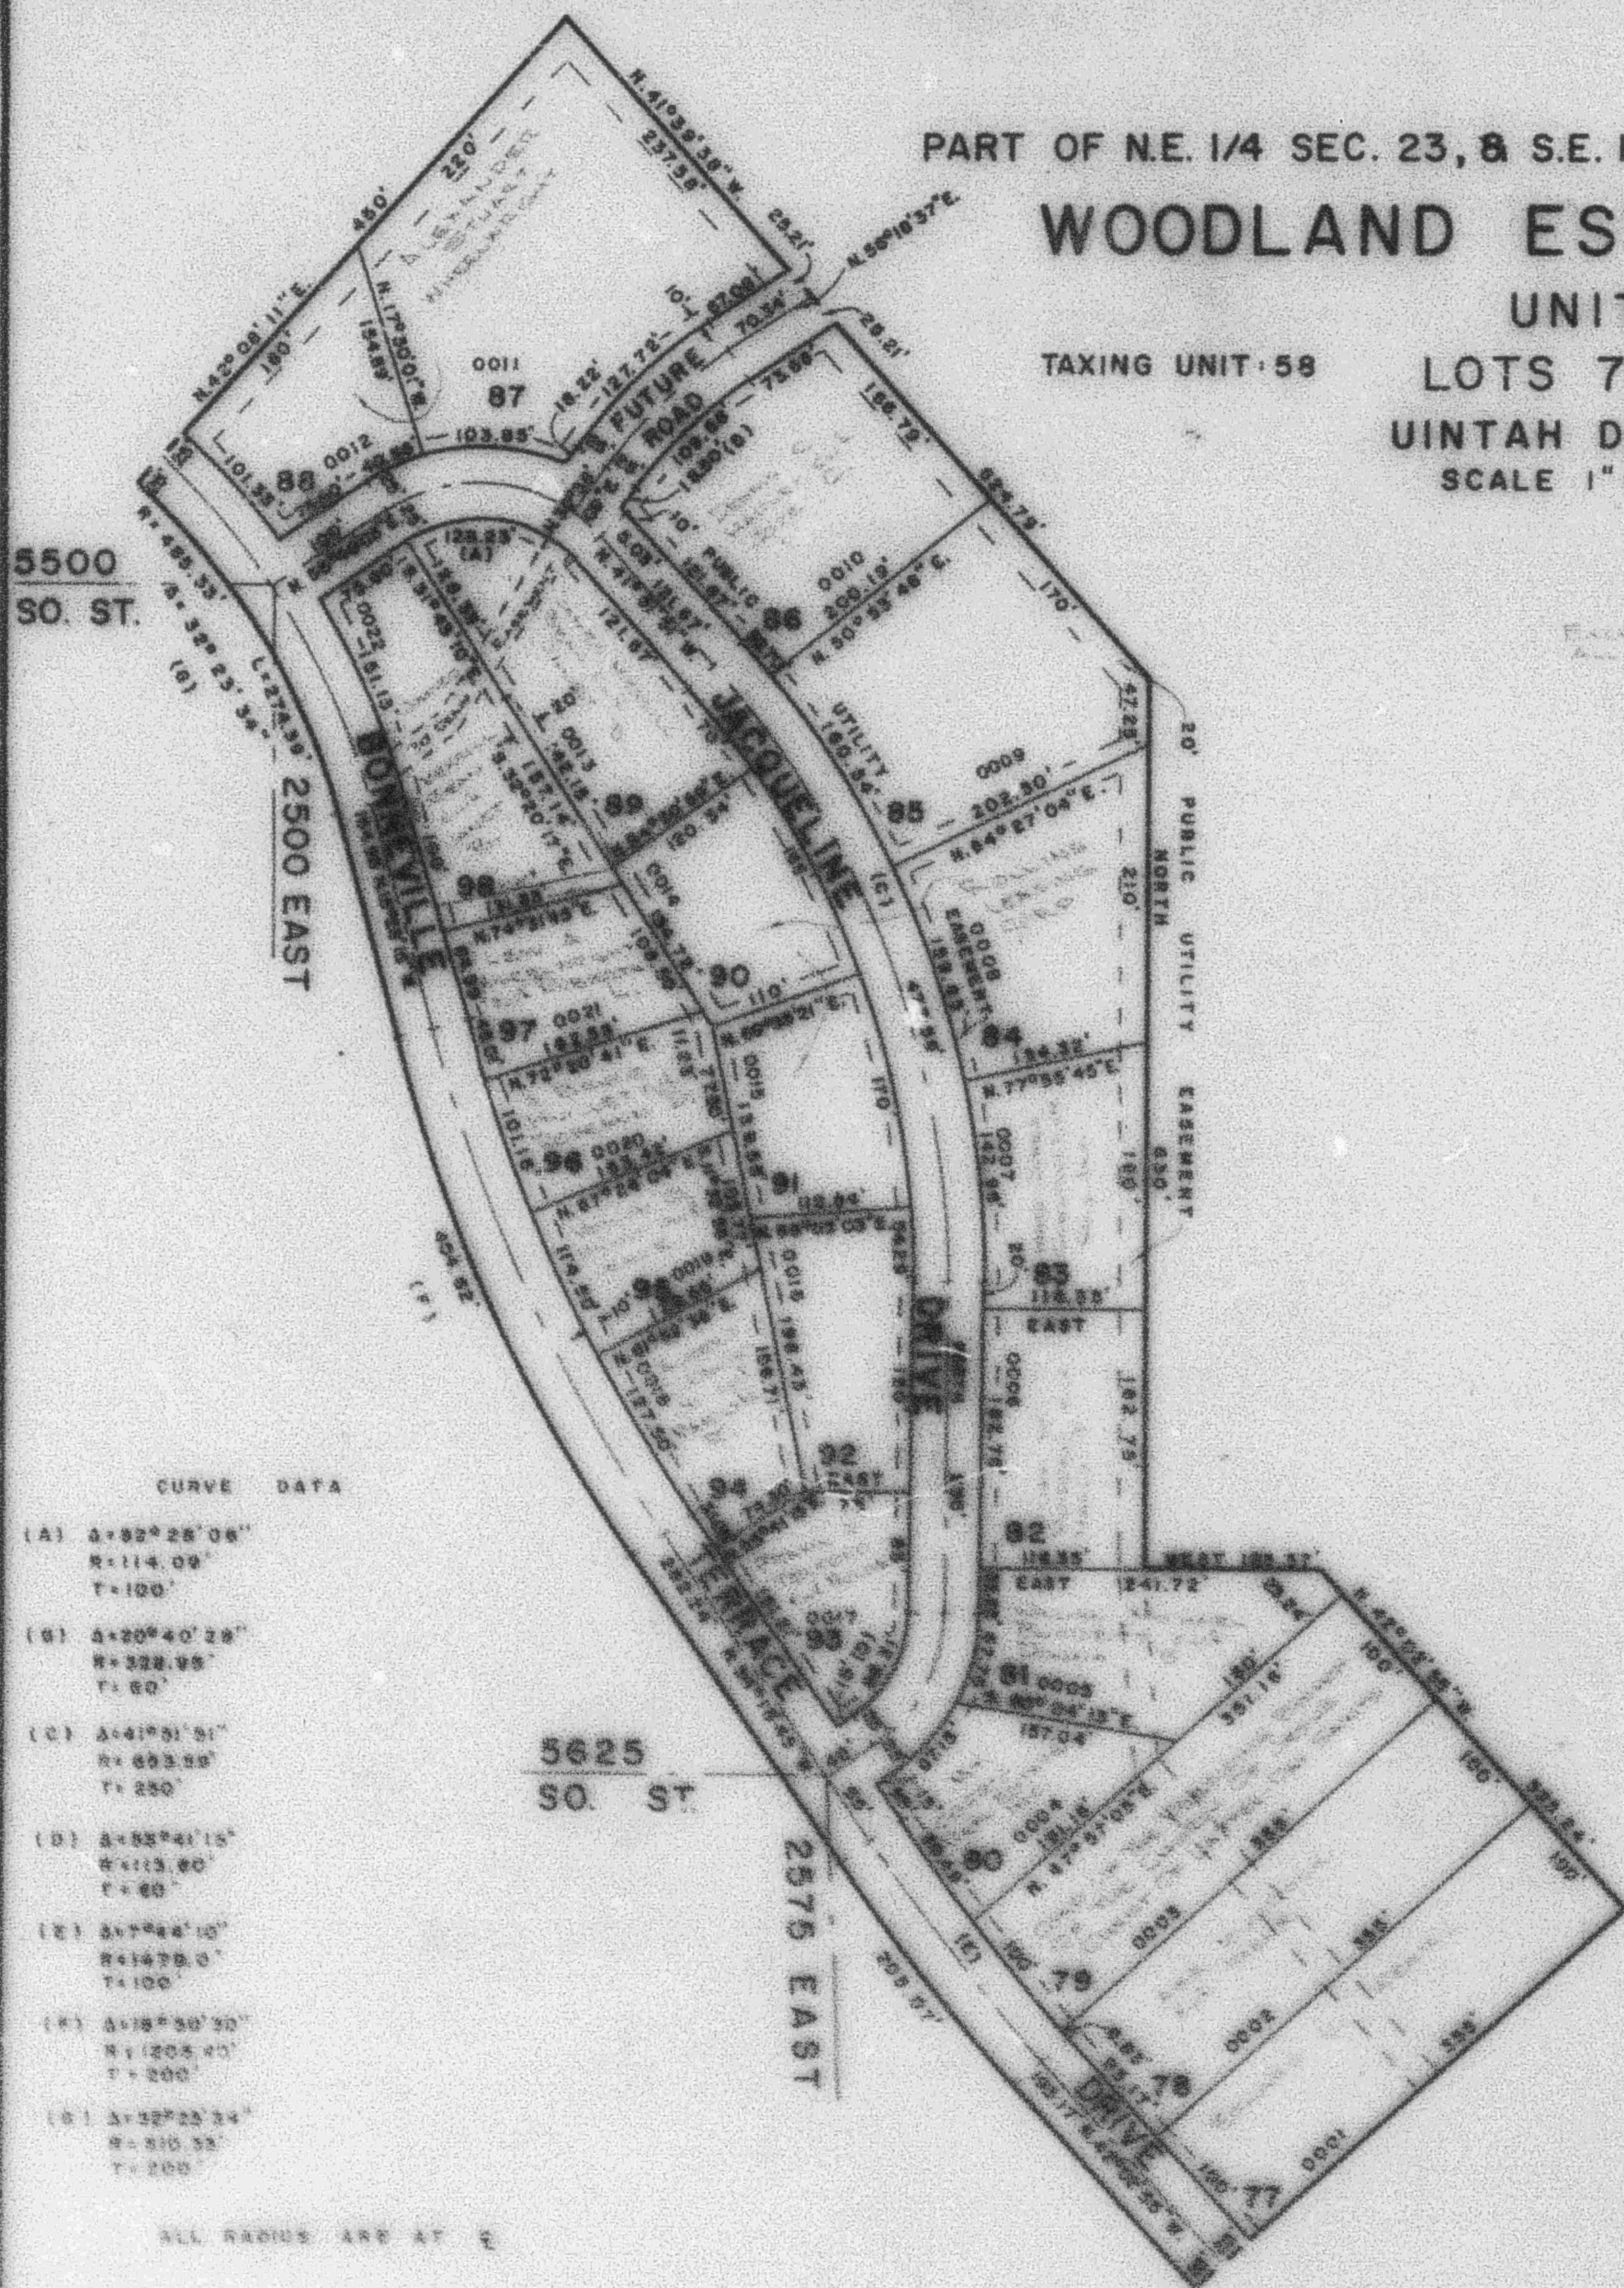

EXCEPT WHERE OTHERWISE SPECIFIED
ALL MEASUREMENTS ARE IN FEET
AND DECIMALS THEREOF

NOTE: FOR COMPLETE ENG. DATA
SEE ORIG. PLAT IN
BOOK 16, PAGE 68

N. 0° 13' 25" E. 1878.81'
N. 57° 25' 25" W. 888.78'
N. 42° 02' 55" W. 523.35'
FROM S.E. CORNER OF
N.E. 1/4 OF SEC. 23