

PART OF N.E. 1/4 SEC. 23, & S.E. 1/4 SEC. 14, T.5N., R.1W., S.L.B. & M.

WOODLAND ESTATES SUBD.

UNIT 4

TAXING UNIT 58

LOTS 77-98

PREFIX 07-132

UINTAH DISTRICT


SCALE 1"=100'

SEE BOOK 6
PAGE 121-1SEE BOOK 6
PAGE 121-1NOTE: FOR COMPLETE ENG. DATA
SEE ORIG. PLAT IN
BOOK 16, PAGE 69

SEE PAGE 87'

N.0°13'25"E. 1676.61'
N.57°25'55"W. 898.75'
N.42°02'55"W. 225.35'
FROM S.E. CORNER OF
N.E. 1/4 OF SEC. 23

SEE PAGE 87

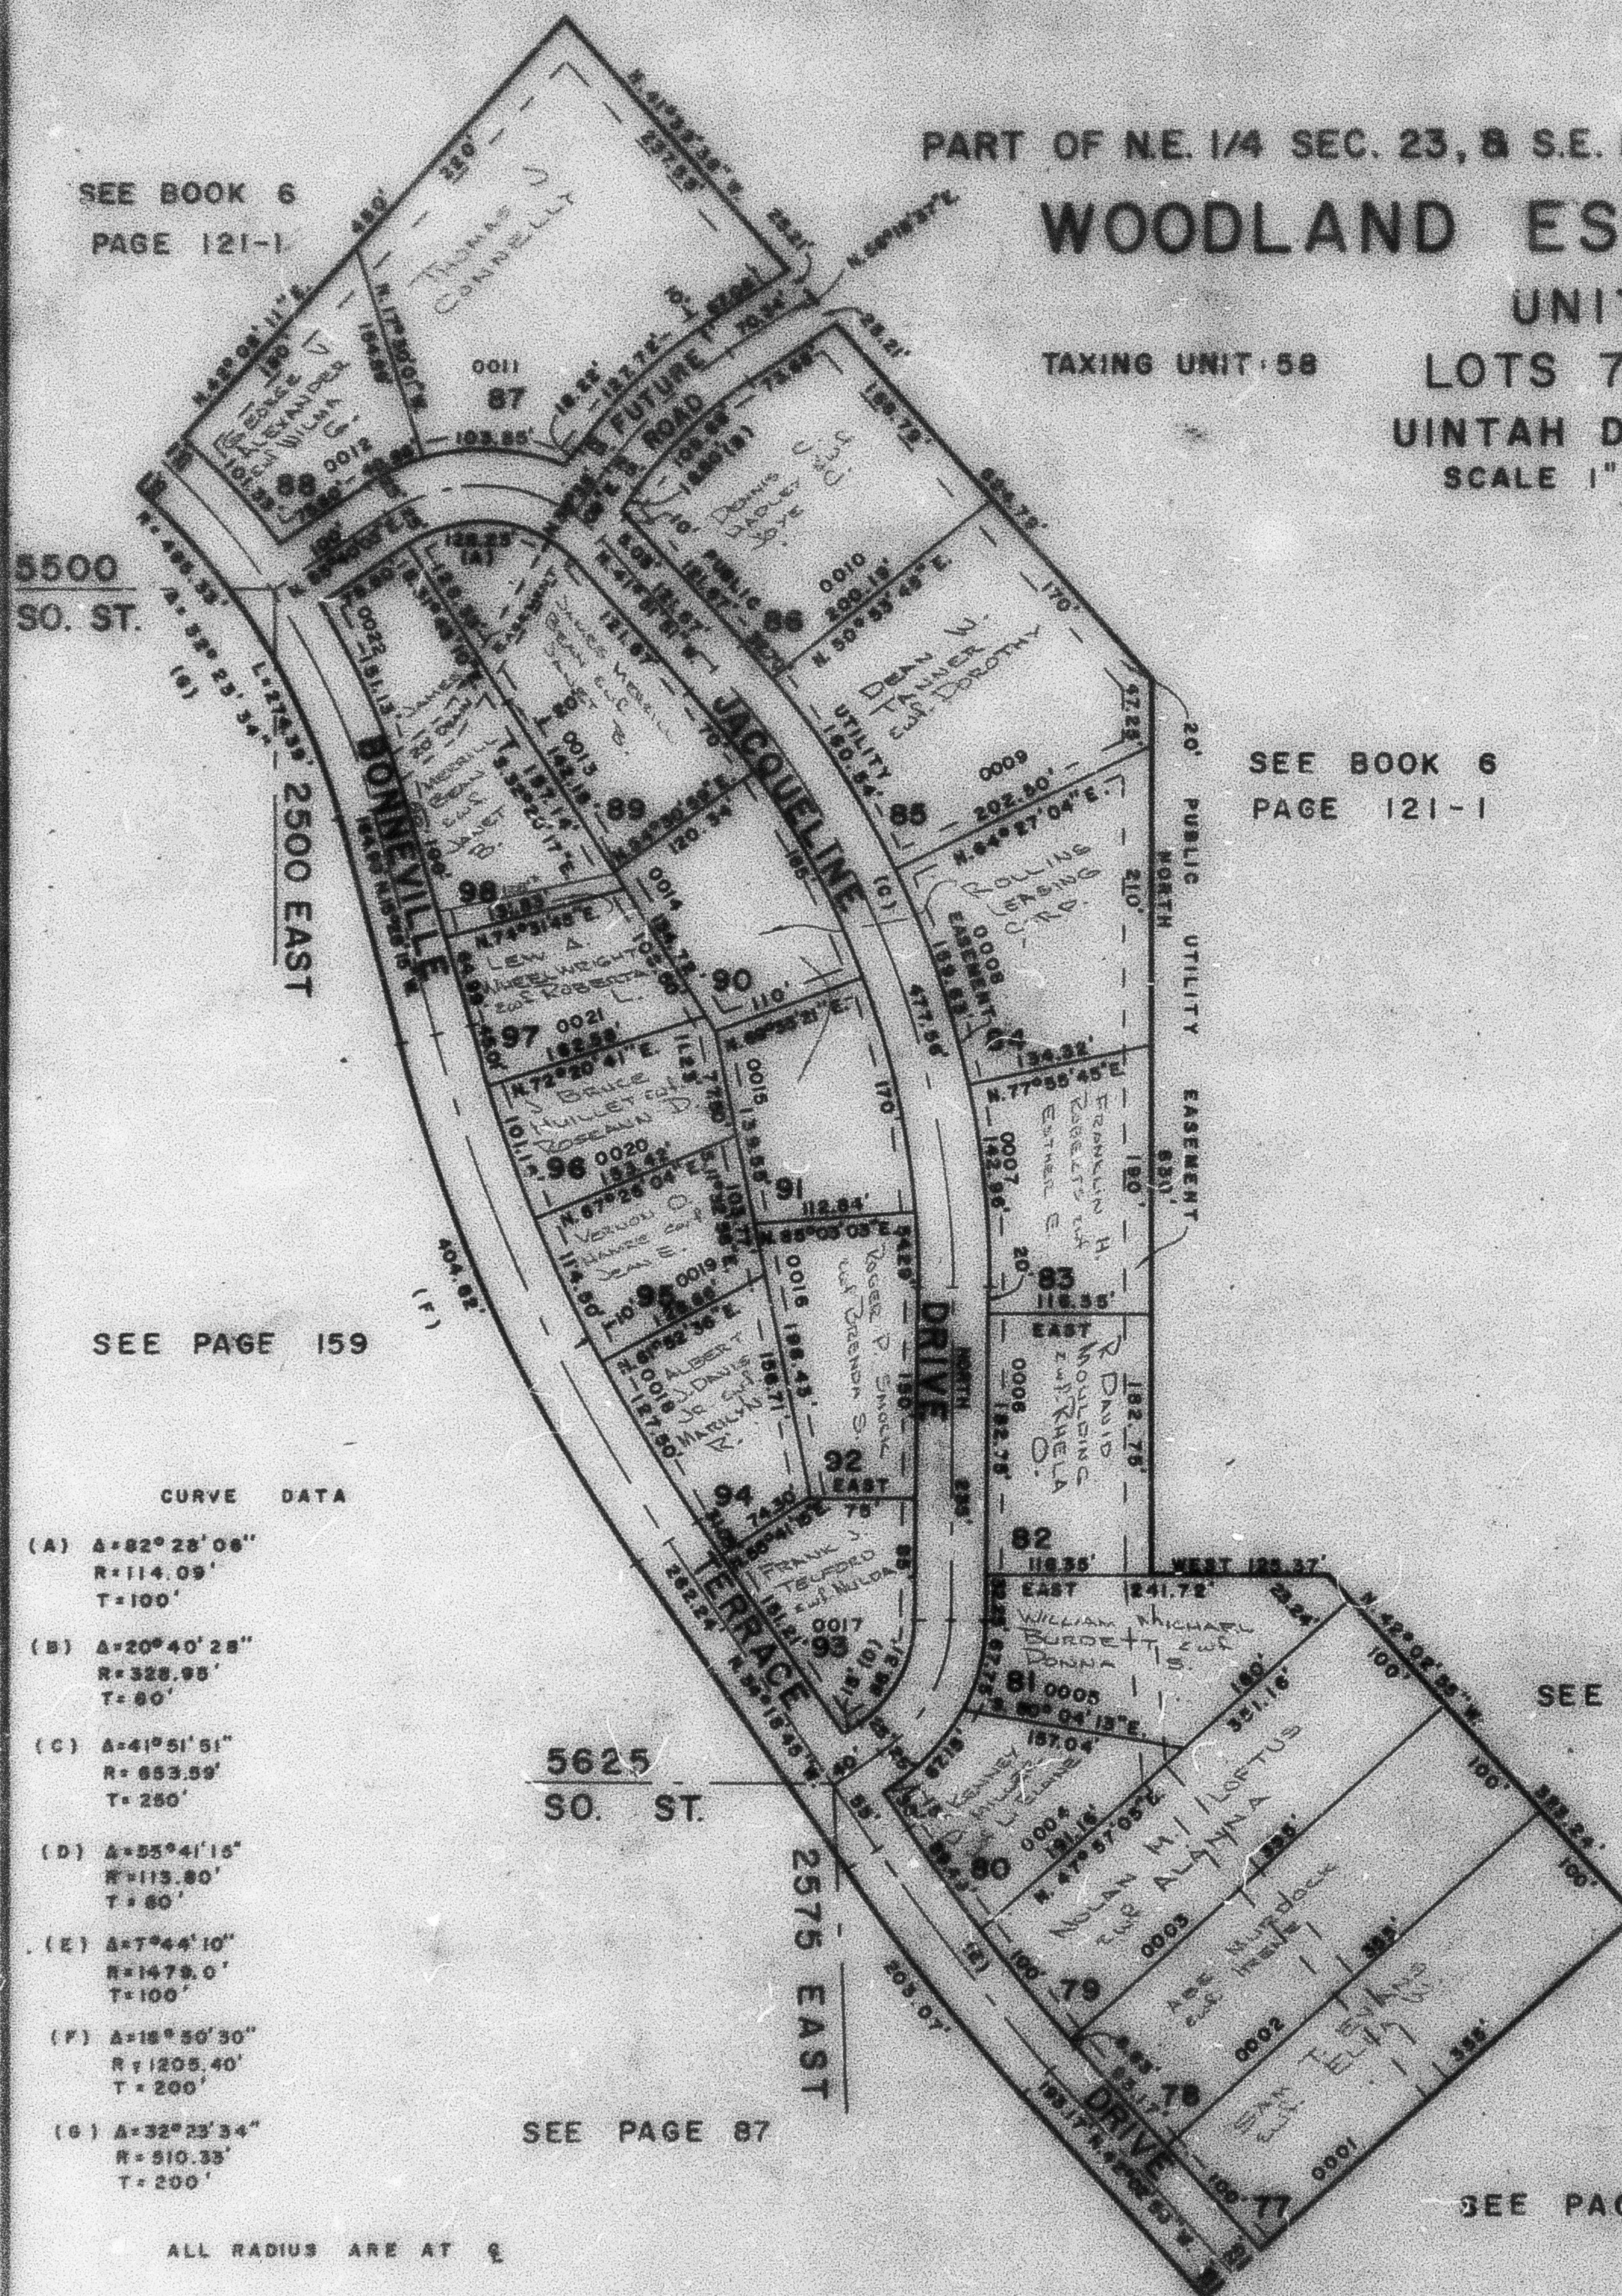

SEE PAGE 159

CURVE DATA

- (A) $\Delta=82^{\circ}28'06''$
R=114.09'
T=100'
- (B) $\Delta=20^{\circ}40'28''$
R=328.95'
T=80'
- (C) $\Delta=41^{\circ}51'51''$
R=653.59'
T=250'
- (D) $\Delta=55^{\circ}41'15''$
R=113.80'
T=60'
- (E) $\Delta=7^{\circ}44'10''$
R=1479.0'
T=100'
- (F) $\Delta=18^{\circ}50'30''$
R=1205.40'
T=200'
- (G) $\Delta=32^{\circ}23'34''$
R=510.33'
T=200'

ALL RADII ARE AT 2

SEE PAGE 87