

PART OF N.E. 1/4 SEC. 23, & S.E. 1/4 SEC. 14, T.5N., R.1W., S.L.B. & M.

WOODLAND ESTATES SUBD.

UNIT 4

TAXING UNIT 159,244

LOTS 77-98


PREFIX 07-132

UINTAH DISTRICT

SCALE 1"=100'

SEE BOOK 6
PAGE 121-1

SEE BOOK 6
PAGE 121-1

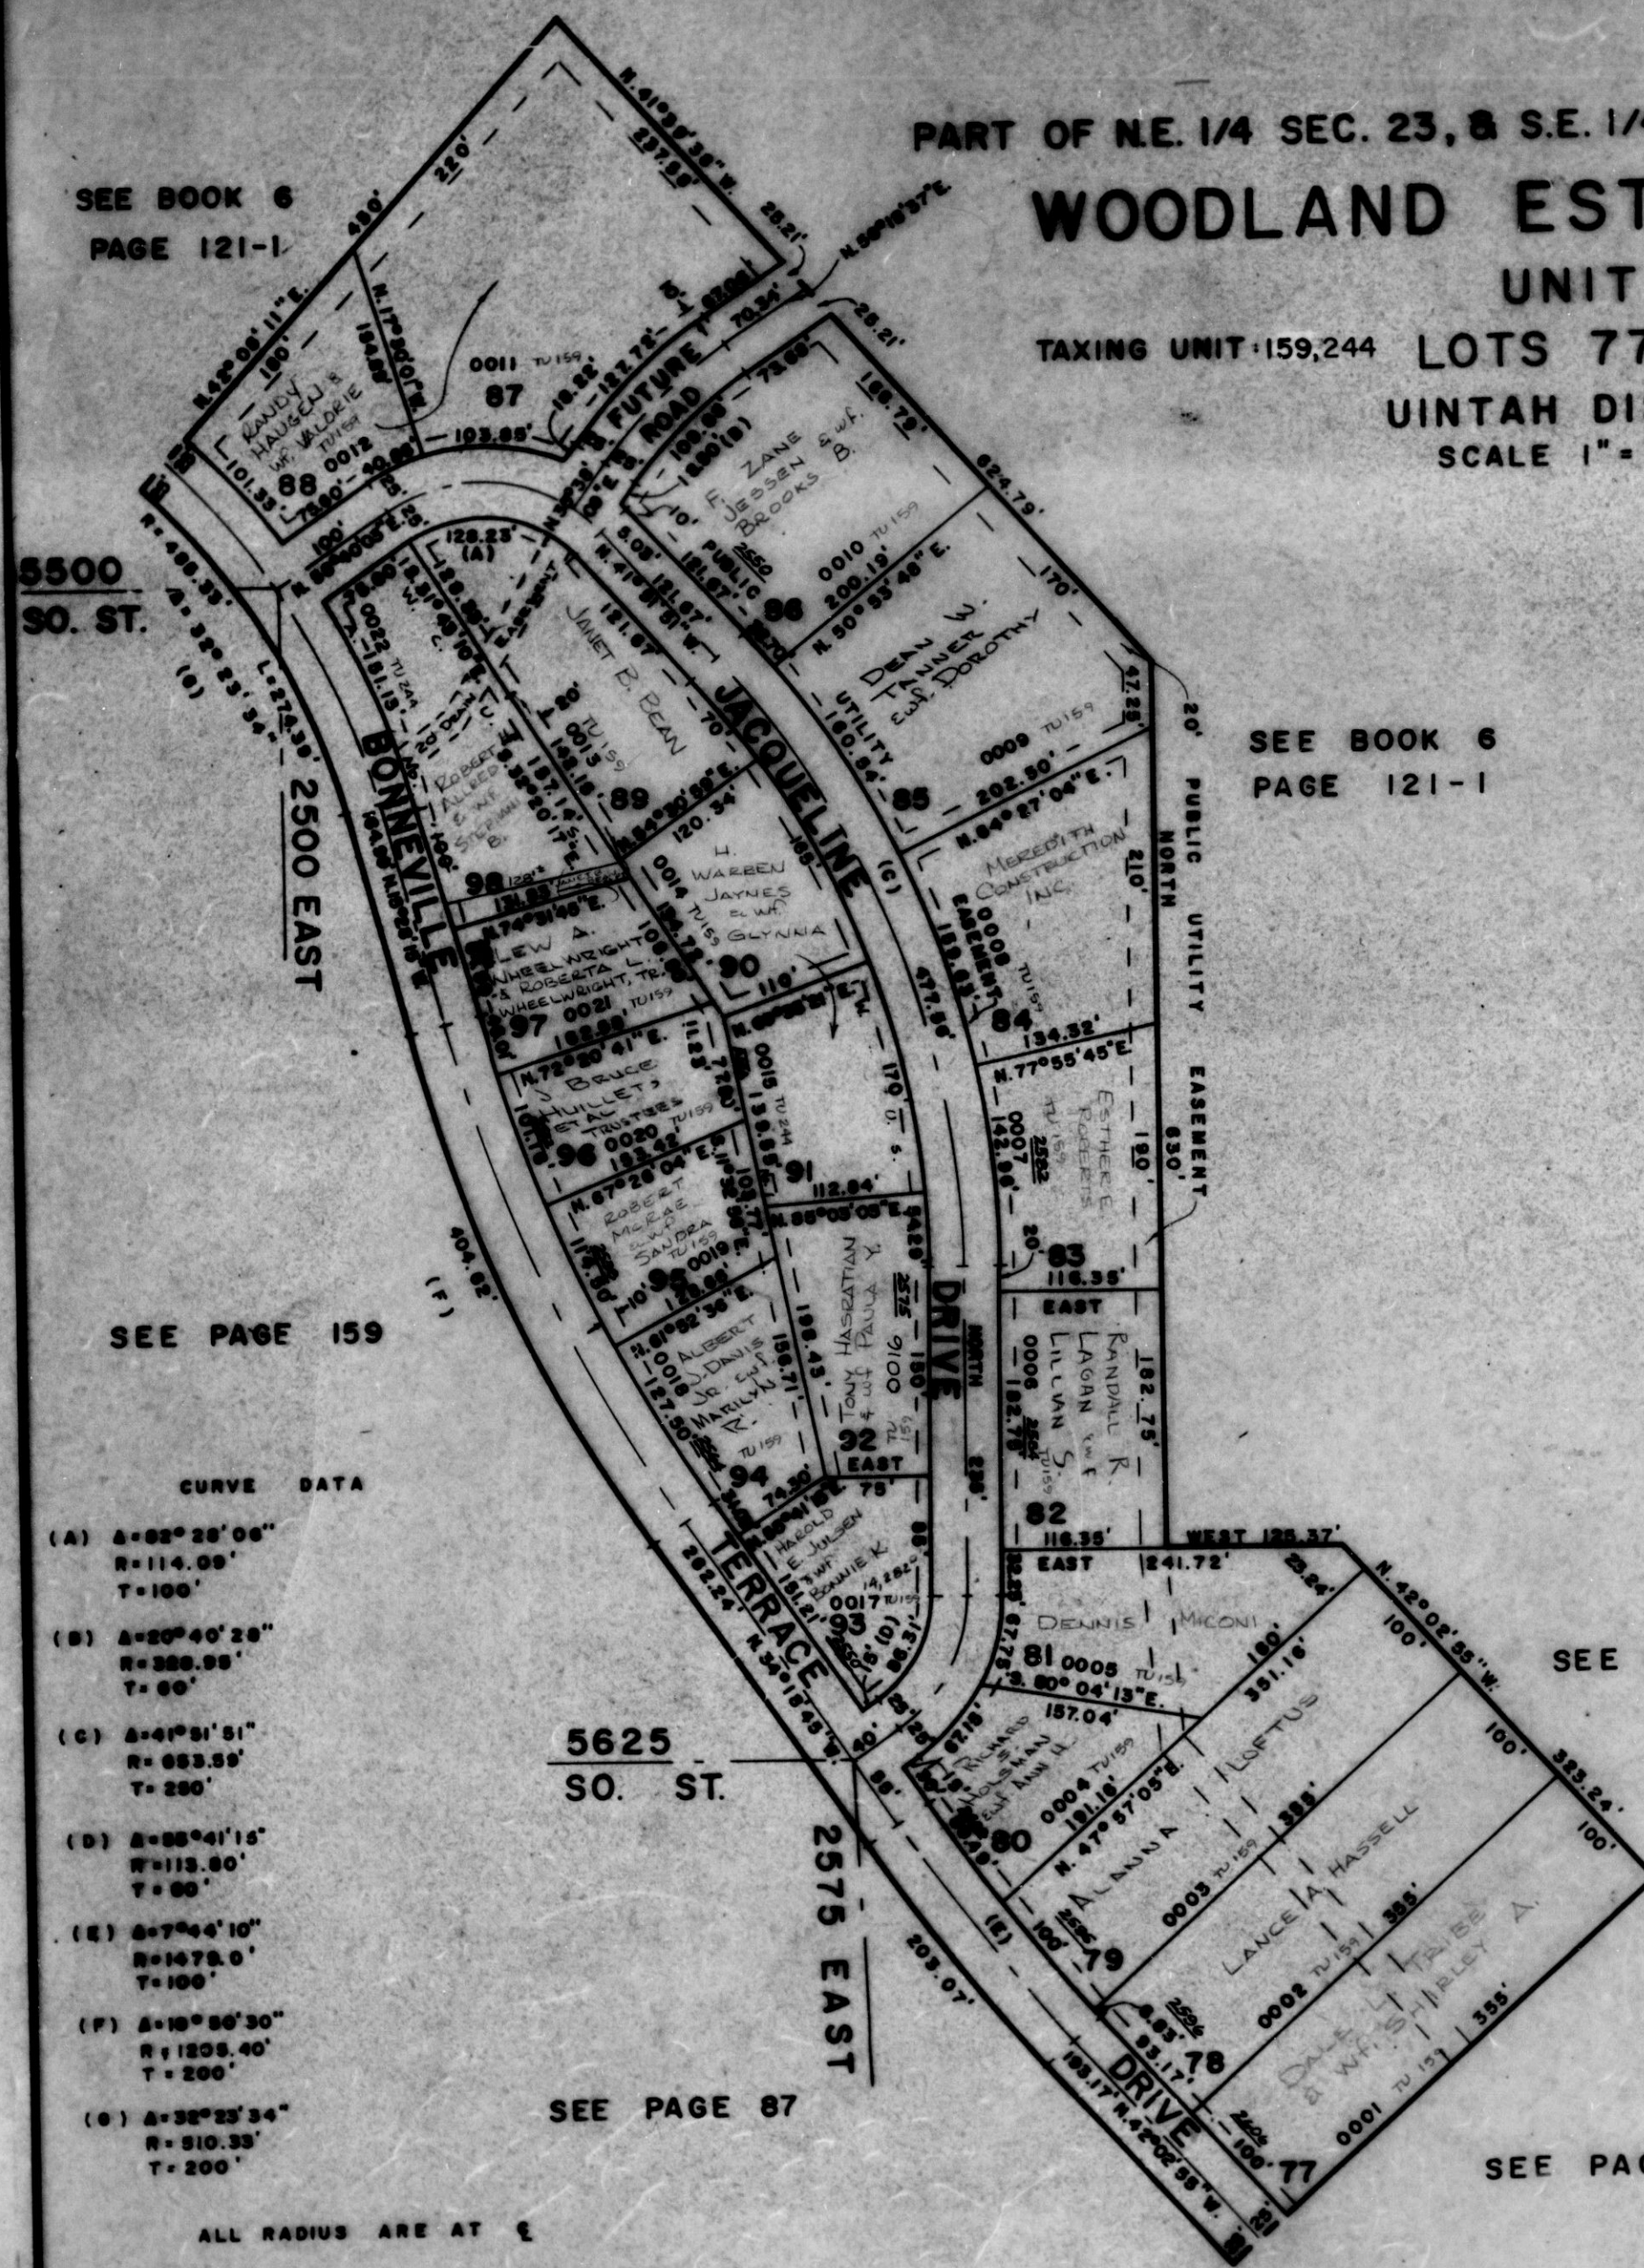

SEE PAGE 159

CURVE DATA

- (A) $\Delta=82^{\circ}28'06''$
 $R=114.00'$
 $T=100'$
- (B) $\Delta=20^{\circ}40'28''$
 $R=280.95'$
 $T=60'$
- (C) $\Delta=41^{\circ}31'51''$
 $R=653.39'$
 $T=200'$
- (D) $\Delta=88^{\circ}41'15''$
 $R=113.80'$
 $T=60'$
- (E) $\Delta=7^{\circ}44'10''$
 $R=1478.0'$
 $T=100'$
- (F) $\Delta=19^{\circ}59'30''$
 $R=1838.40'$
 $T=200'$
- (G) $\Delta=38^{\circ}23'34''$
 $R=510.33'$
 $T=200'$

ALL RADII ARE AT C

NOTE: FOR COMPLETE ENG. DATA
SEE ORIG. PLAT IN
BOOK 16, PAGE 69

SEE PAGE 87

SEE PAGE 87

SEE PAGE 87

N.0°13'25" E. 1676.61'
N.57°28'35" W. 898.76'
N.42°02'55" W. 323.36'
FROM S.E. CORNER OF
N.E. 1/4 OF SEC. 23