

WOODLAND ESTATES SUBD.

UNIT 4

LOTS 77-98

UINTAH DISTRICT
SCALE 1"=100'

TAXING UNIT: 159


SEE BOOK 6
PAGE 121

(A) KIP CASHMORE
071320013

(B) H WARREN JAYNES
& WF GYLYNA
071320014
34,124 SQ. FT.

(D) TONY HASRATIAN
& PAULA Y HASRATIAN TR
071320016

(E) KIP D CASHMORE
& WF KIT
071320023
21878 SQ FT

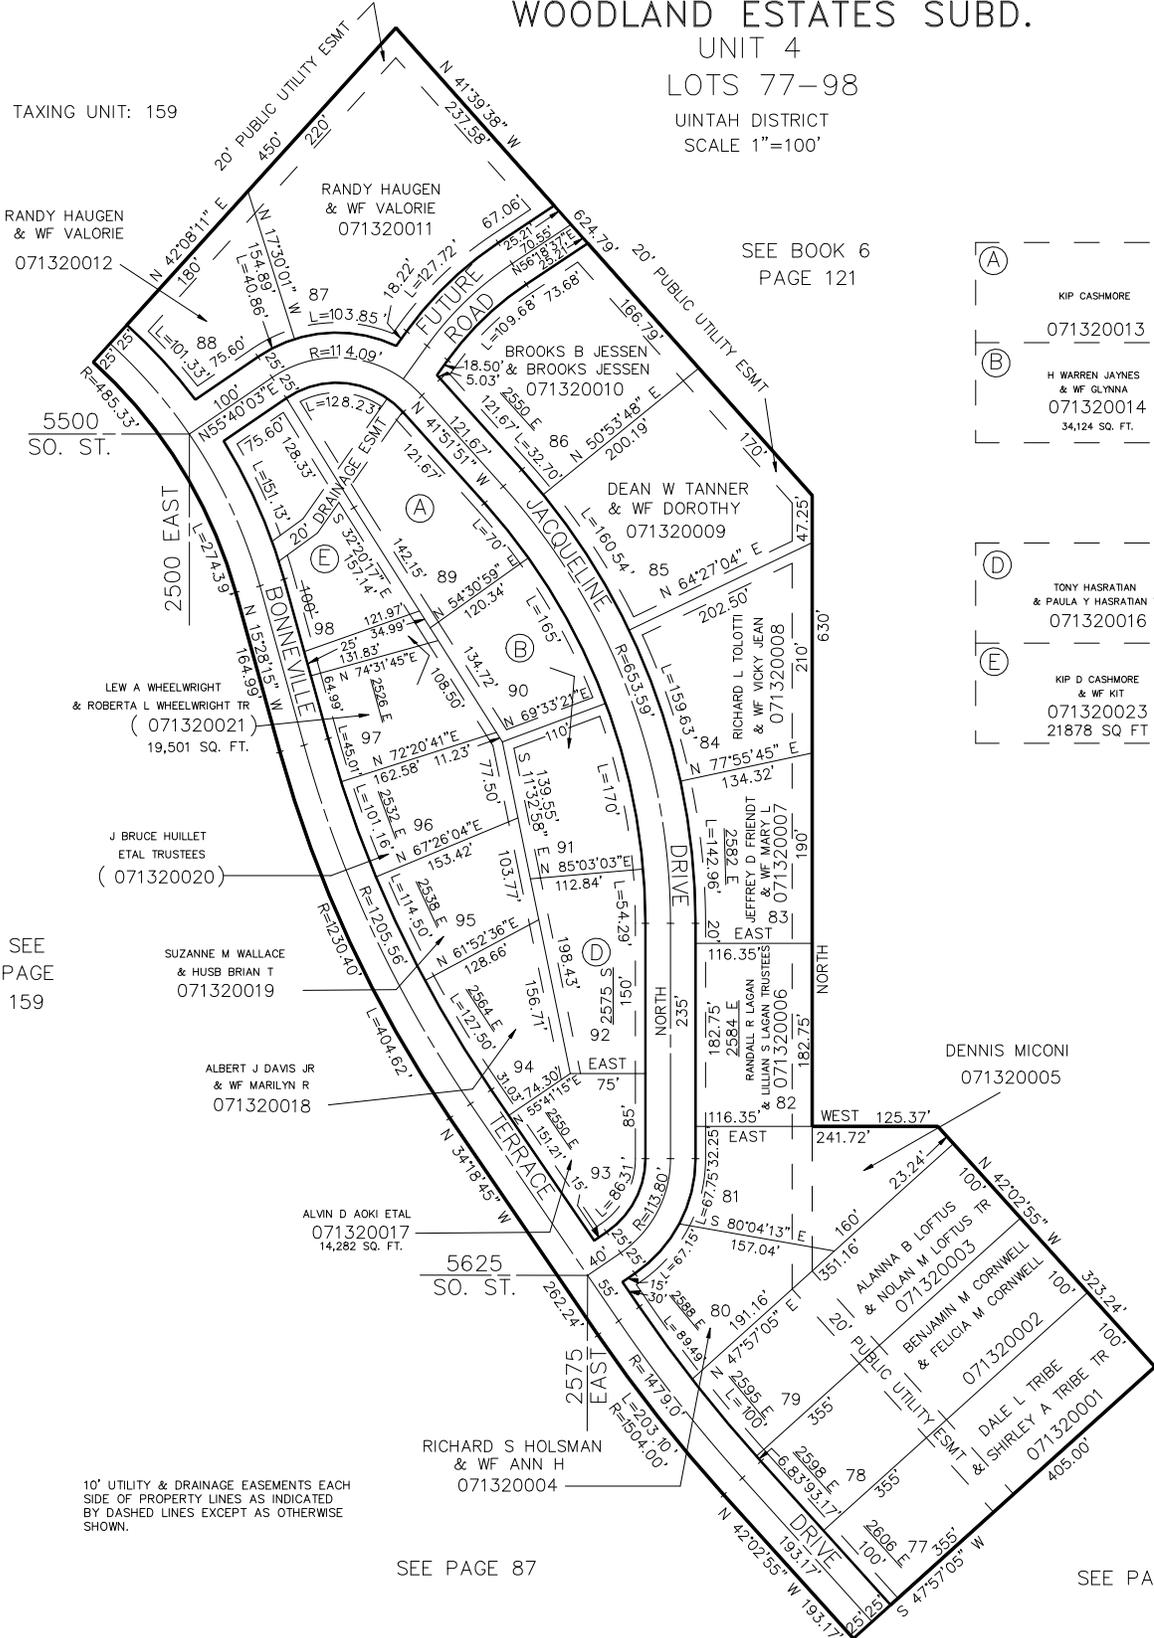

RANDY HAUGEN
& WF VALORIE
071320012

RANDY HAUGEN
& WF VALORIE
071320011

BROOKS B JESSEN
& BROOKS JESSEN
071320010

DEAN W TANNER
& WF DOROTHY
071320009

LEW A WHEELWRIGHT
& ROBERTA L WHEELWRIGHT TR
(071320021)
19,501 SQ. FT.

J BRUCE HUILLET
ETAL TRUSTEES
(071320020)

SUZANNE M WALLACE
& HUSB BRIAN T
071320019

ALBERT J DAVIS JR
& WF MARILYN R
071320018

ALVIN D AOKI ETAL
071320017
14,282 SQ. FT.

RICHARD S HOLSMAN
& WF ANN H
071320004

DENNIS MICONI
071320005

ALANNA B LOFTUS
& NOLAN M LOFTUS TR
071320003

BENJAMIN M CORNWELL
& FELICIA M CORNWELL
071320002

DALE L TRIBE
& SHIRLEY A TRIBE TR
071320001

SEE PAGE 87

SEE PAGE 87

SEE PAGE 87

FOR COMPLETE ENG DATA SEE
ORIGINAL DEDICATION PLAT IN
BOOK 16, PAGE 69 OF RECORDS.

10' UTILITY & DRAINAGE EASEMENTS EACH
SIDE OF PROPERTY LINES AS INDICATED
BY DASHED LINES EXCEPT AS OTHERWISE
SHOWN.