

WOODLAND ESTATES SUBD.

UNIT 4

LOTS 77-98


UINTAH DISTRICT

SCALE 1"=100'

TAXING UNIT: 159

SEE BOOK 6
PAGE 121

- (A) EAGLE'S NEST INVESTMENT L P
071320013
- (B) H WARREN JAYNES & WF GYLYNA
071320014
35,366 SQ FT
- (D) TONY HASRATIAN & PAULA Y HASRATIAN TR
071320016
- (E) THE KIT CASHMORE REVOCABLE TRUST
071320023
21878 SQ FT

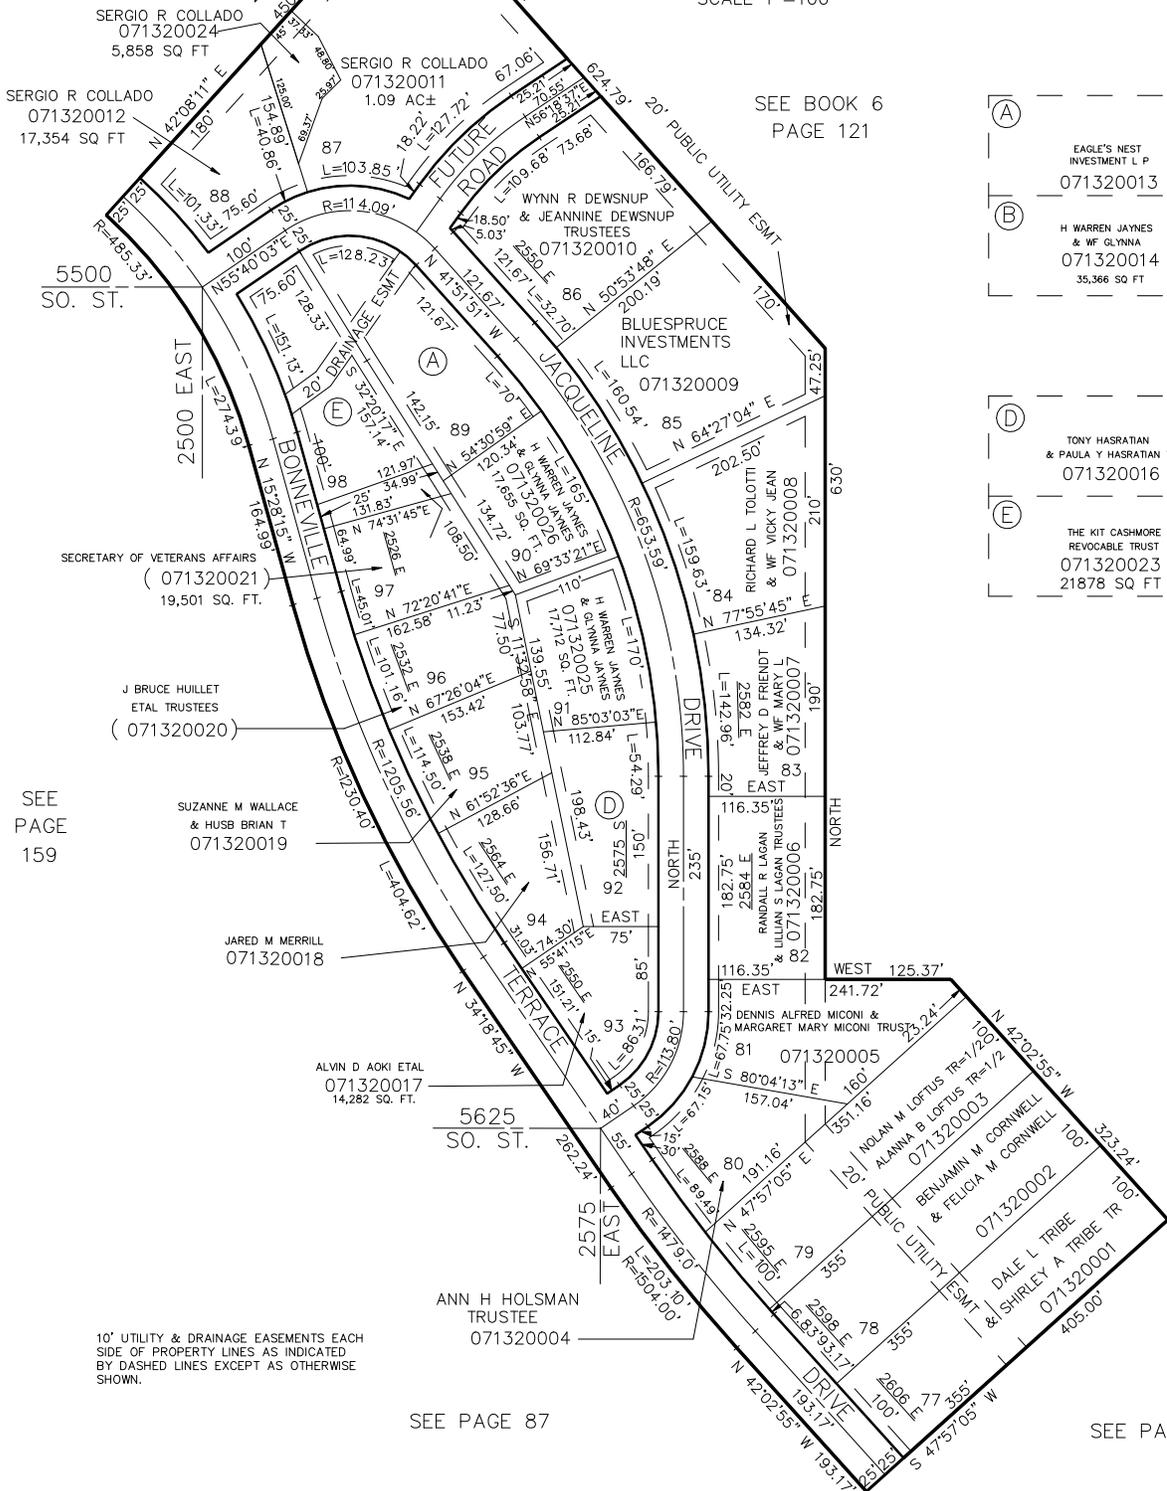

SEE PAGE 87

SEE PAGE 87

SEE PAGE 87

FOR COMPLETE ENG DATA SEE ORIGINAL DEDICATION PLAT IN BOOK 16, PAGE 69 OF RECORDS.

10' UTILITY & DRAINAGE EASEMENTS EACH SIDE OF PROPERTY LINES AS INDICATED BY DASHED LINES EXCEPT AS OTHERWISE SHOWN.