

WOODLAND ESTATES SUBD.

UNIT 4

LOTS 77-98

UINTAH DISTRICT
SCALE 1"=100'

TAXING UNIT: 159


SEE BOOK 6
PAGE 121

(A) EAGLE'S NEST INVESTMENT L P
071320013

(B) H WARREN JAYNES & WF GYLYNA
071320014
35,366 SQ FT

(D) TONY HASRATIAN & PAULA Y HASRATIAN TR
071320016

(E) PAUL D HARDIN & WF MICHELLE D
071320023
21878 SQ FT

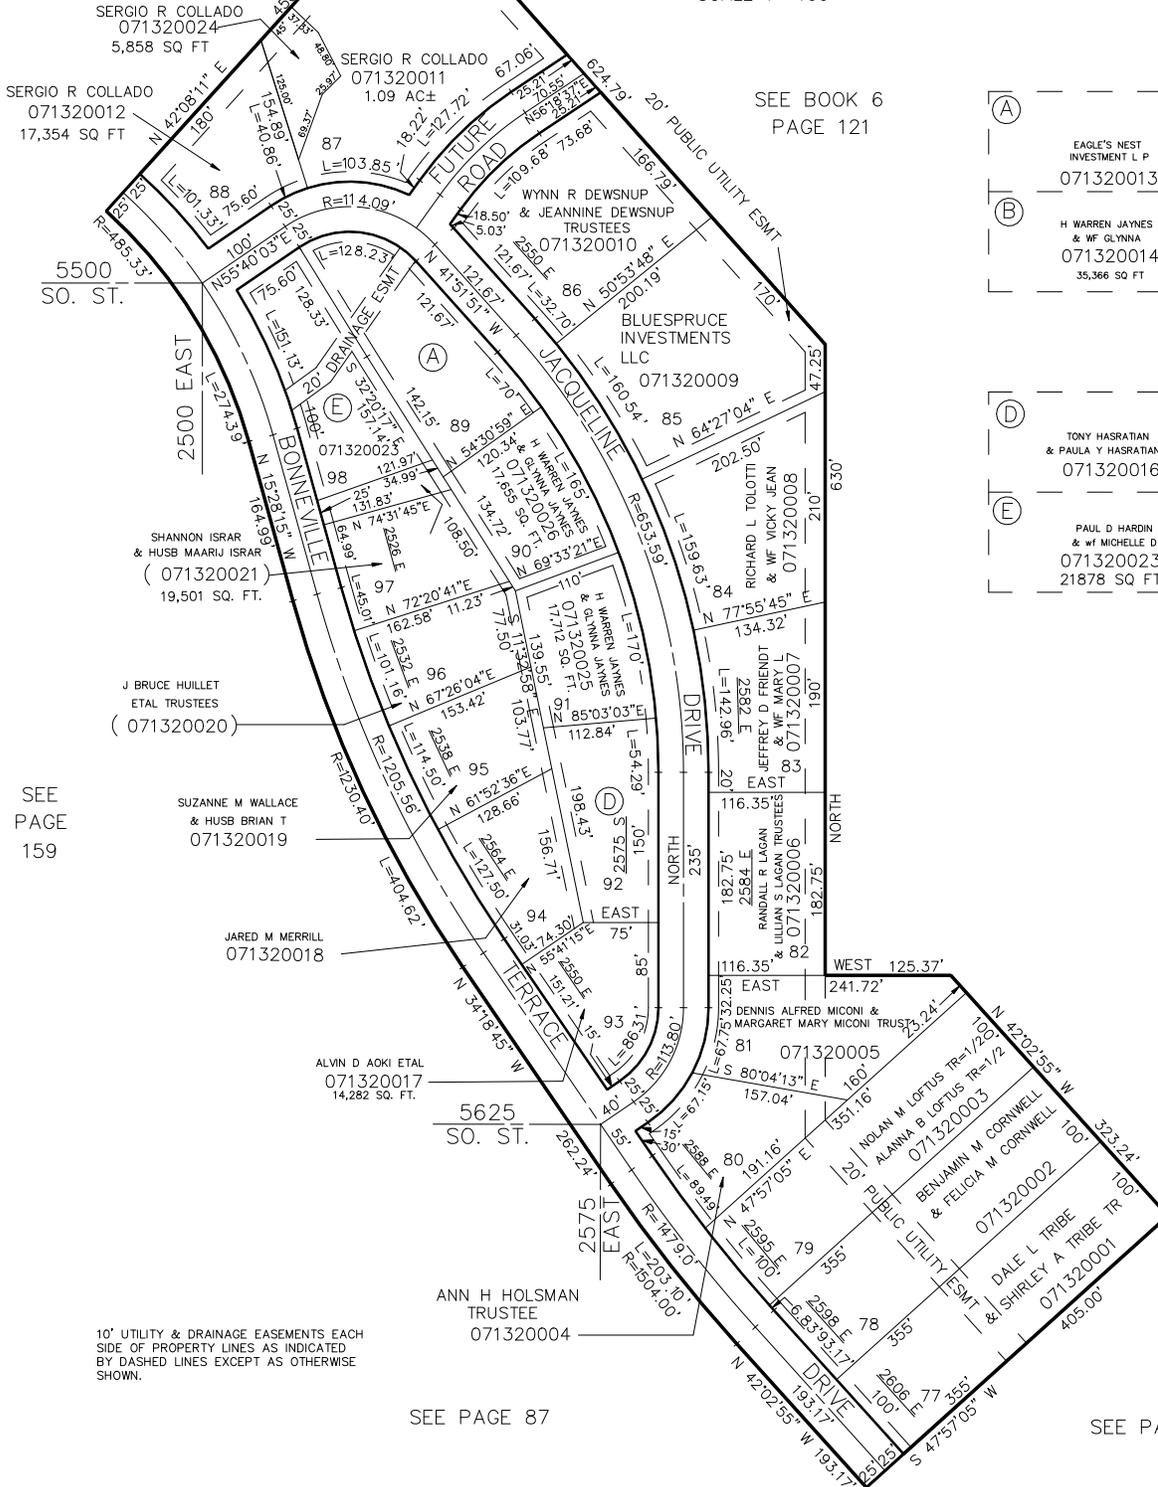

SEE PAGE 87

SEE PAGE 87

SEE PAGE 87

FOR COMPLETE ENG DATA SEE ORIGINAL DEDICATION PLAT IN BOOK 16, PAGE 69 OF RECORDS.

10' UTILITY & DRAINAGE EASEMENTS EACH SIDE OF PROPERTY LINES AS INDICATED BY DASHED LINES EXCEPT AS OTHERWISE SHOWN.