

WOODLAND ESTATES SUBD.

UNIT 4

LOTS 77-98

UINTAH DISTRICT

SCALE 1"=100'

TAXING UNIT: 159


SEE BOOK 6
PAGE 121

(A) EAGLE'S NEST
INVESTMENT L P
071320013

(B) H WARREN JAYNES
& WF GYNNIA
071320014
35,366 SQ FT

(D) TONY HASRATAN
REVOCABLE TRUST-1/2 ETAL
071320016

(E) PAUL D HARDIN
& WF MICHELLE D
071320023
21878 SQ FT

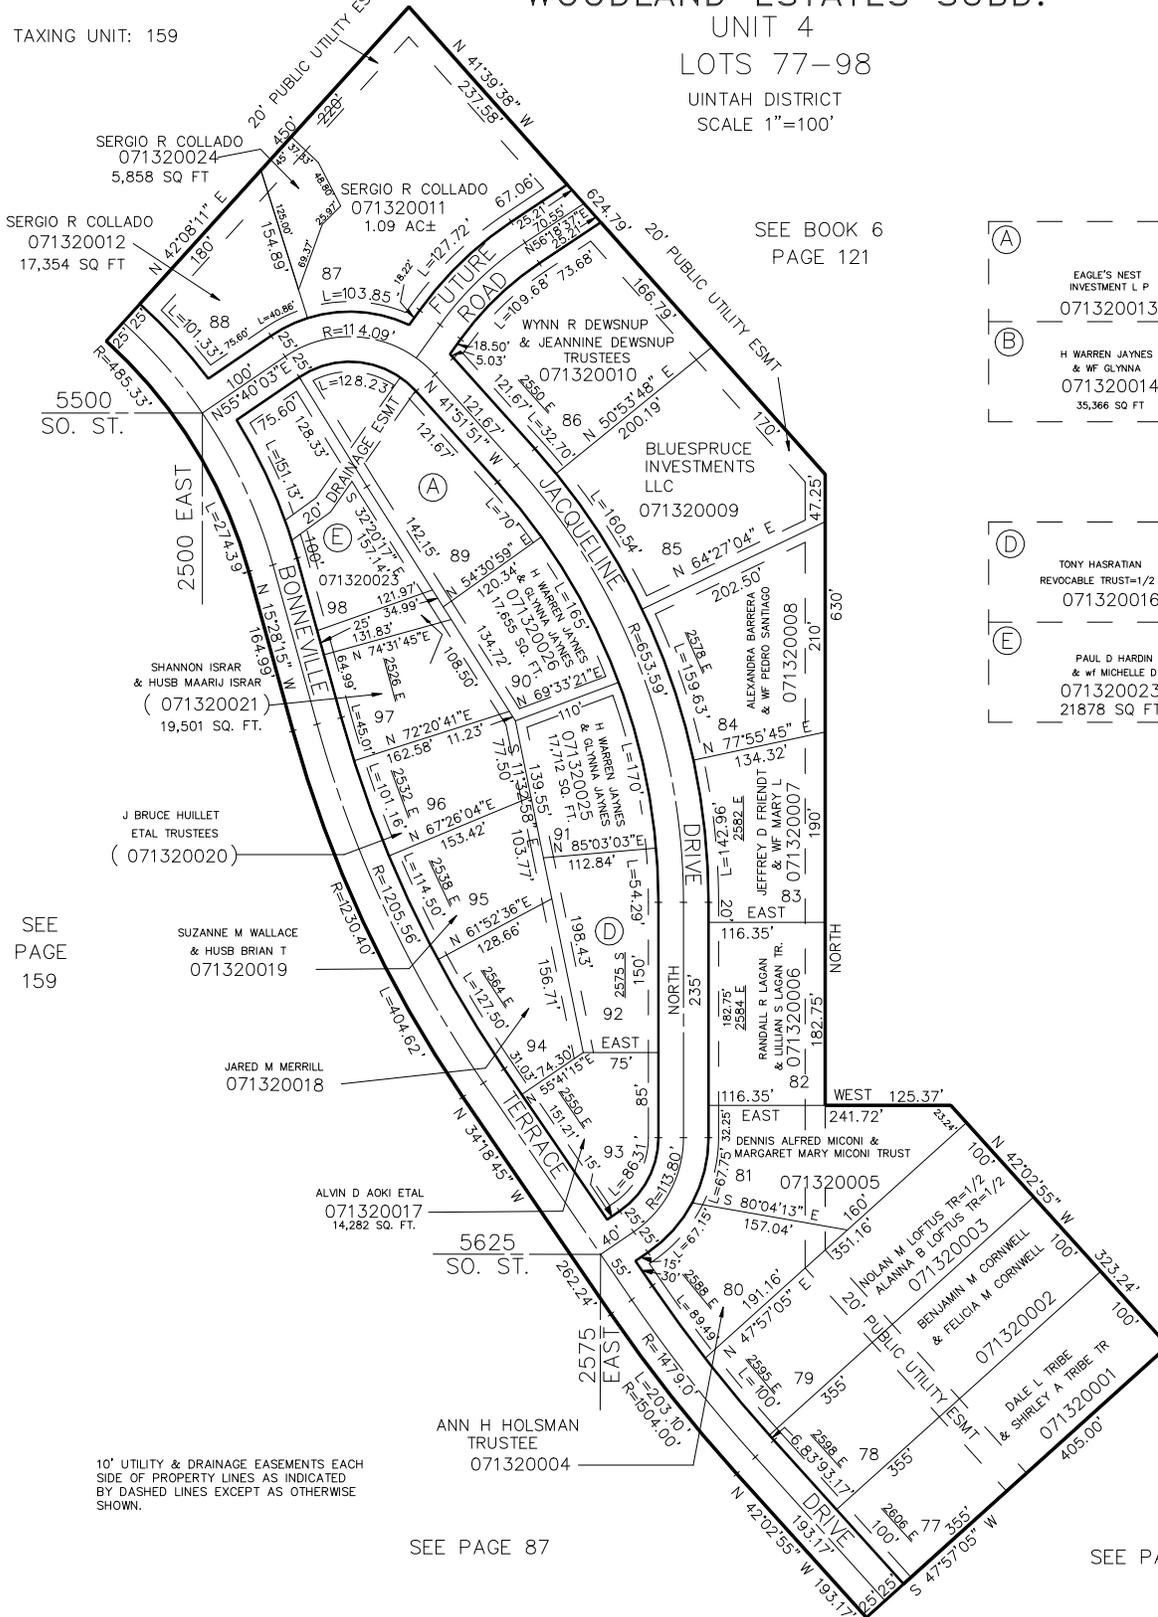

SEE PAGE 87

SEE PAGE 87

SEE PAGE 87

FOR COMPLETE ENG DATA SEE
ORIGINAL DEDICATION PLAT IN
BOOK 16, PAGE 69 OF RECORDS.

10' UTILITY & DRAINAGE EASEMENTS EACH
SIDE OF PROPERTY LINES AS INDICATED
BY DASHED LINES EXCEPT AS OTHERWISE
SHOWN.