

PART OF N.E. 1/4 SEC. 23, & S.E. 1/4 SEC. 14, T.5N., R.1W., S.L.B. & M.
WOODLAND ESTATES SUBD.


UNIT 4
 LOTS 77-98

UINTAH DISTRICT
 SCALE 1"=100'

TAXING UNIT: 159

SEE BOOK 6
 PAGE 121

- (A) EAGLE'S NEST INVESTMENT L P
071320013
- (B) H WARREN JAYNES & WF GLYNNA
071320014
35,366 SQ FT
- (D) TONY HASRATIAN REVOCABLE TRUST-1/2 ETAL
071320016
- (E) ROBERTO CANTU VLLARREAL & WF LORENA VLLARREAL DE CANTU
071320023
21878 SQ FT

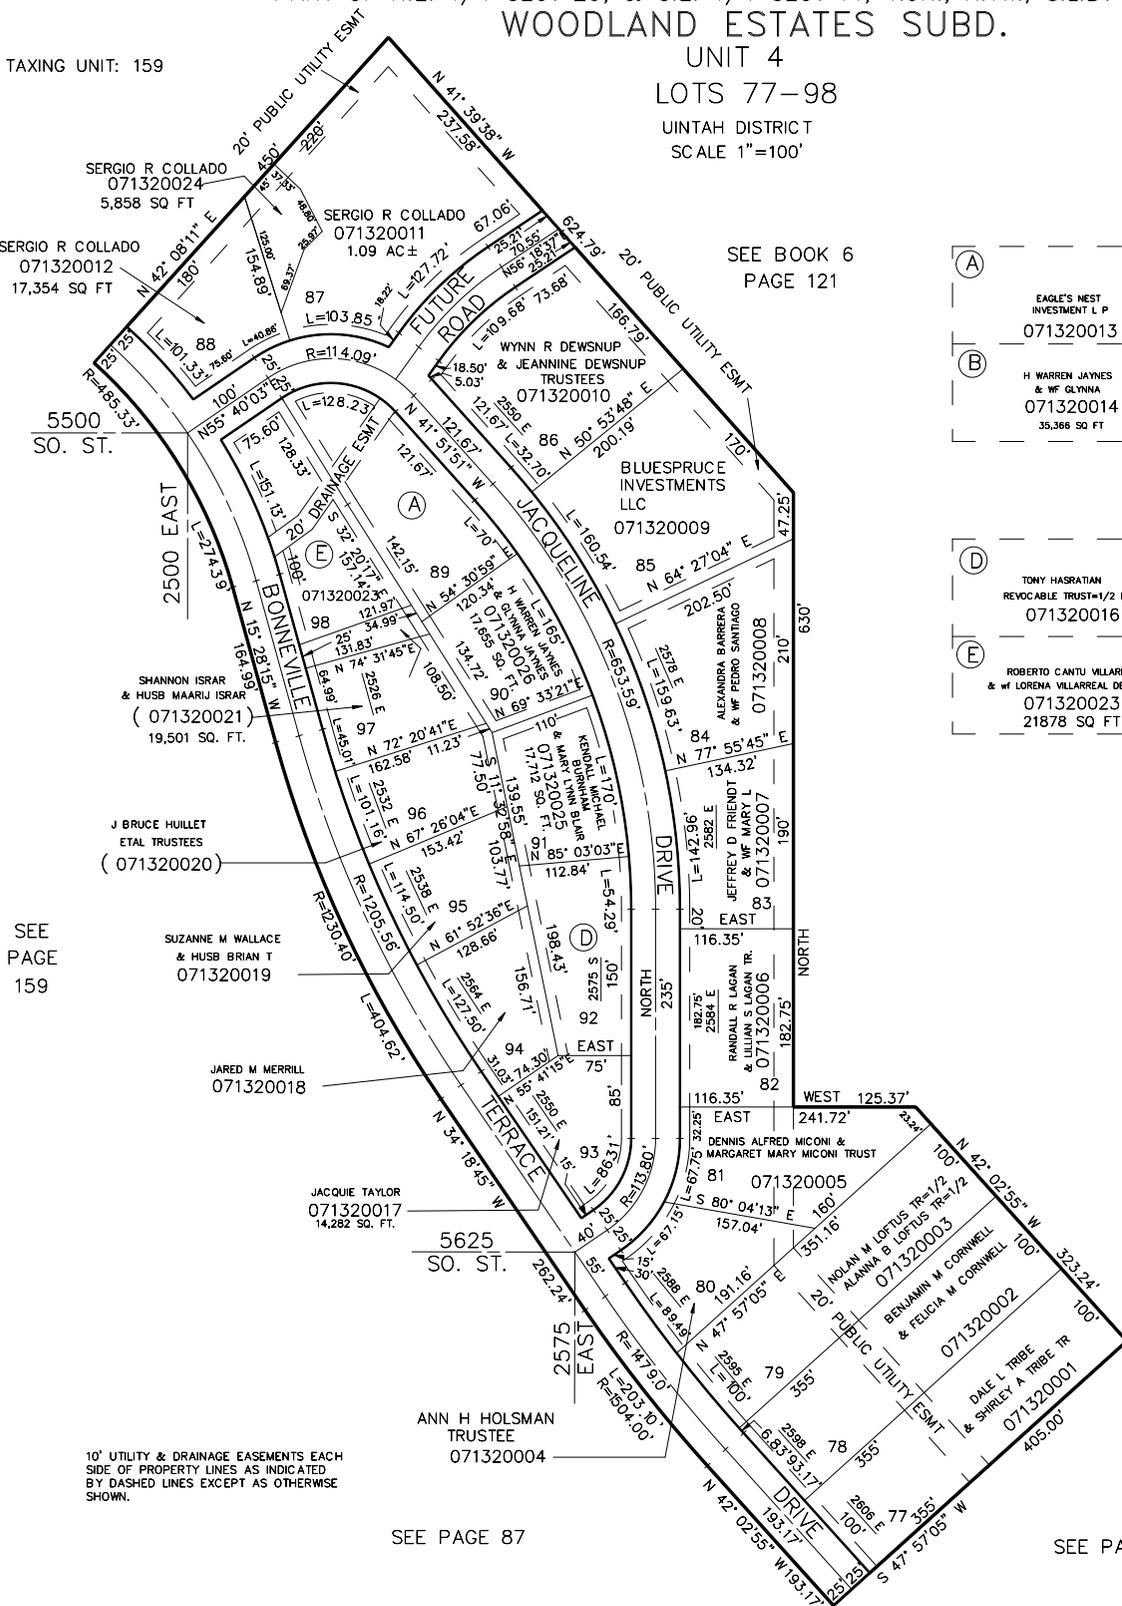

SEE PAGE 159

SEE PAGE 87

SEE PAGE 87

SEE PAGE 87

10' UTILITY & DRAINAGE EASEMENTS EACH SIDE OF PROPERTY LINES AS INDICATED BY DASHED LINES EXCEPT AS OTHERWISE SHOWN.

FOR COMPLETE ENG DATA SEE ORIGINAL DEDICATION PLAT IN BOOK 16, PAGE 69 OF RECORDS.