


PART OF S.W. 1/4 OF SEC. 24, T.5N., R.1W., S.L.B. & M.
EASTWOOD SUBDIVISION NO. 6

LOTS 84-91
IN WEBER COUNTY

TAXING UNIT: 159

SCALE 1"=50'

SEE PAGE 133

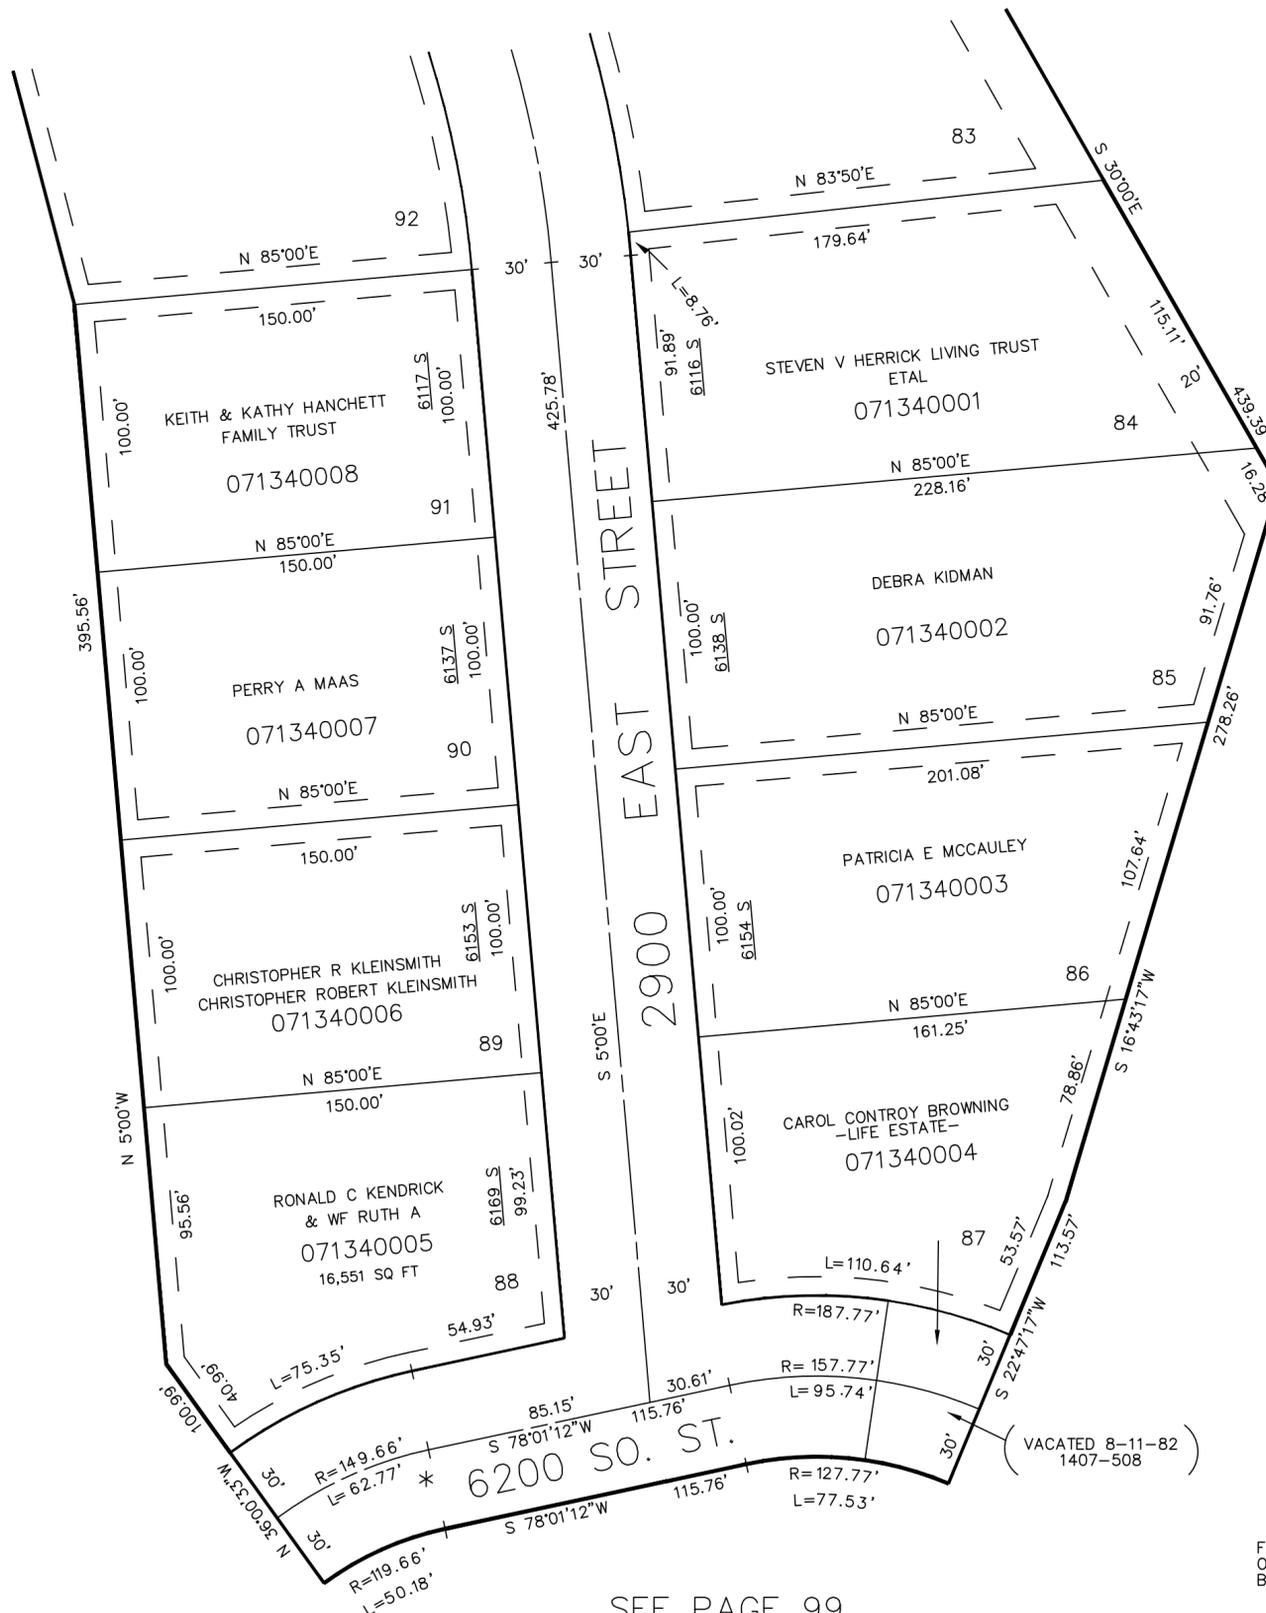

SEE PAGE 160

SEE PAGE 99

*NAME CHANGED
7-7-75
ORD.#8-75
(1091-318)

7' UTILITY & DRAINAGE EASEMENTS
EACH SIDE OF PROPERTY LINE
AS INDICATED BY DASHED LINES,
EXCEPT AS OTHERWISE SHOWN.

FOR COMPLETE ENG. DATA SEE
ORIGINAL DEDICATION PLAT IN
BOOK 16, PAGE 72, OF RECORDS.

SEE PAGE 99