

PART OF N.E. 1/4 OF SEC. 22, T.5 N., R.1 W., S.L.B. & M.

136

YORKSHIRE MEADOWS SUBDIVISION NO. 3

LOTS 122-124, 144-156, 167-171

TAXING UNIT 75

IN SOUTH OGDEN CITY


PREFIX 07-136

SCALE 1" = 50'

NOTE

FOR COMPLETE ENG. DATA SEE ORIG.
DED. PLAT IN BOOK 16, PAGE 89

1' PUBLIC UTILITY & DRAINAGE
EASEMENTS EACH SIDE OF PROPERTY
LINE AS INDICATED BY DASHED LINES.
5' PUBLIC UTILITY EASEMENTS ON
FRONT OF LOTS AS INDICATED BY
DASHED LINES

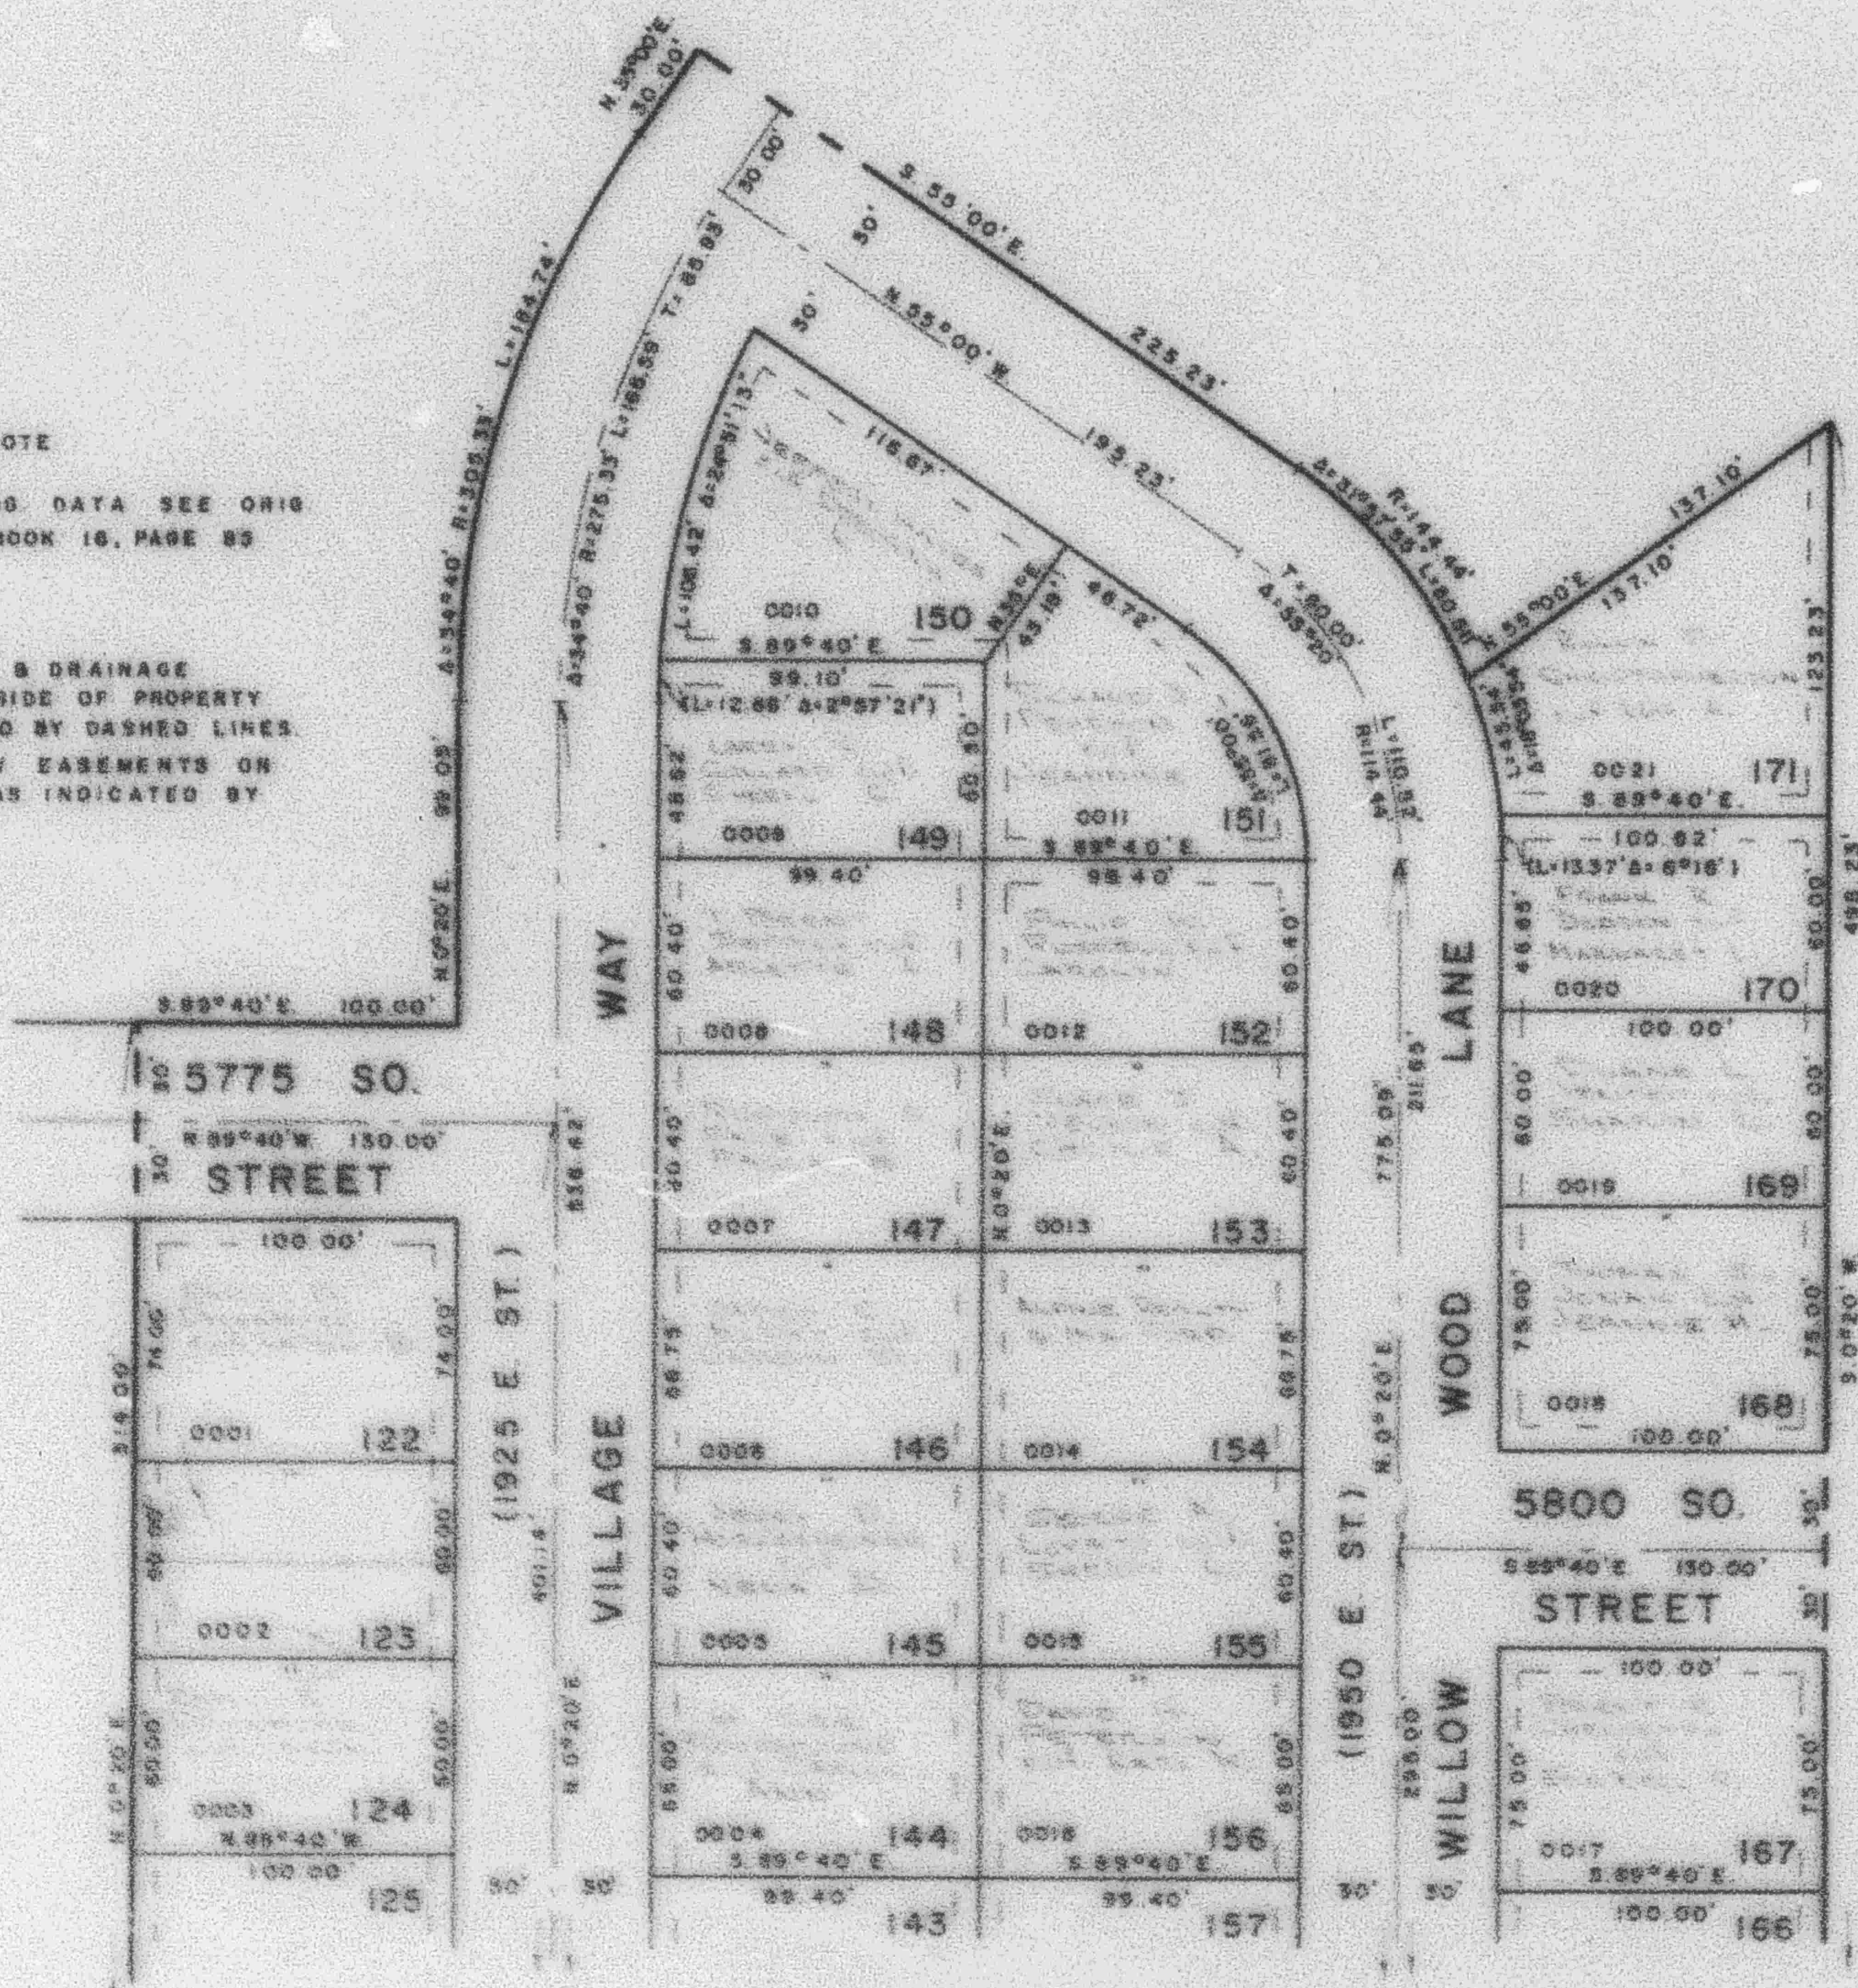

SEE PAGE 137