

YORKSHIRE MEADOWS SUBDIVISION NO. 3

LOTS 122-124, 144-156, 167-171

TAXING UNIT 75

IN SOUTH OGDEN CITY

PREFIX 07-136


SCALE 1" = 50'

NOTE

FOR COMPLETE ENG. DATA SEE ORIG.
DED. PLAT IN BOOK 16, PAGE 85

SEE PAGE 146

7' PUBLIC UTILITY & DRAINAGE
EASEMENTS EACH SIDE OF PROPERTY
LINE AS INDICATED BY DASHED LINES.
5' PUBLIC UTILITY EASEMENTS ON
FRONT OF LOTS AS INDICATED BY
DASHED LINES

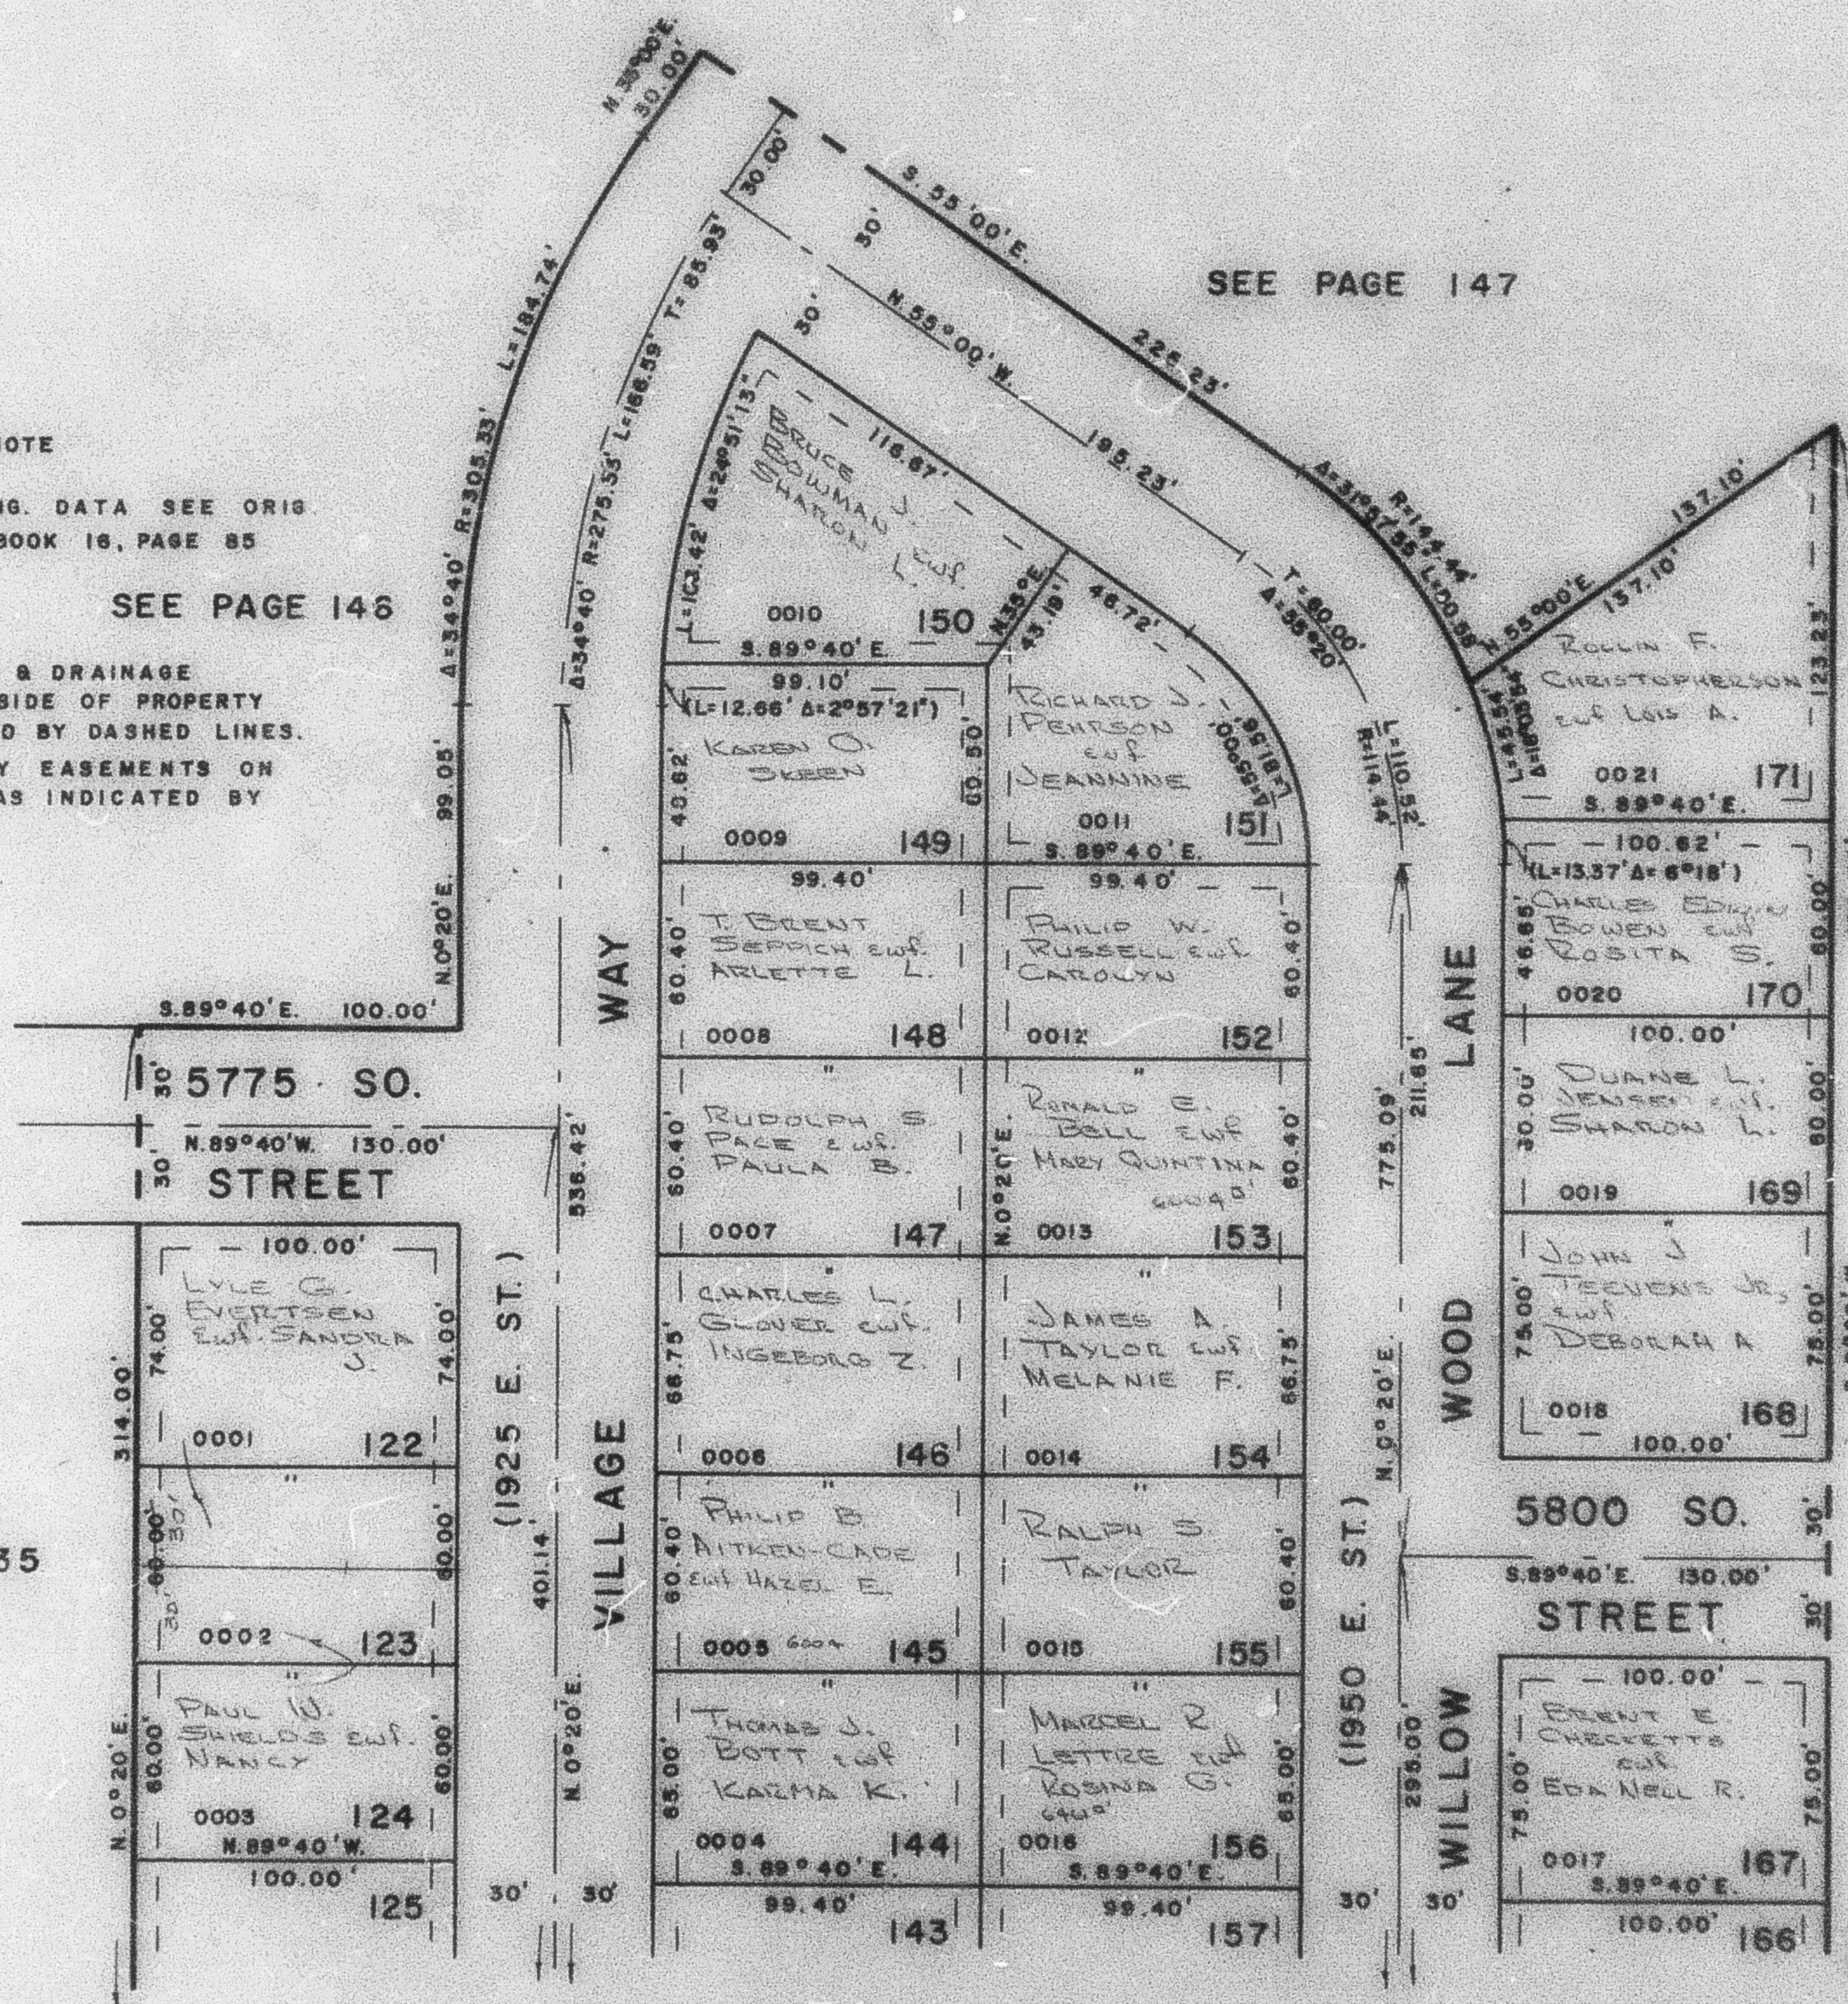

SEE PAGE 135

SEE PAGE 86

SEE PAGE 137