

PART OF N.E. 1/4 OF SEC. 22, T.5 N., R.1 W., S.L.B. & M.

136

YORKSHIRE MEADOWS SUBDIVISION NO. 3

LOTS 122-124, 144-156, 167-171

TAXING UNIT: 75

IN SOUTH OGDEN CITY

PREFIX: 07-136


SCALE 1" = 50'

NOTE

FOR COMPLETE ENG. DATA SEE ORIGINAL PLAT IN BOOK 16, PAGE 85

SEE PAGE 146

7' PUBLIC UTILITY & DRAINAGE EASEMENTS EACH SIDE OF PROPERTY LINE AS INDICATED BY DASHED LINES.
5' PUBLIC UTILITY EASEMENTS ON FRONT OF LOTS AS INDICATED BY DASHED LINES

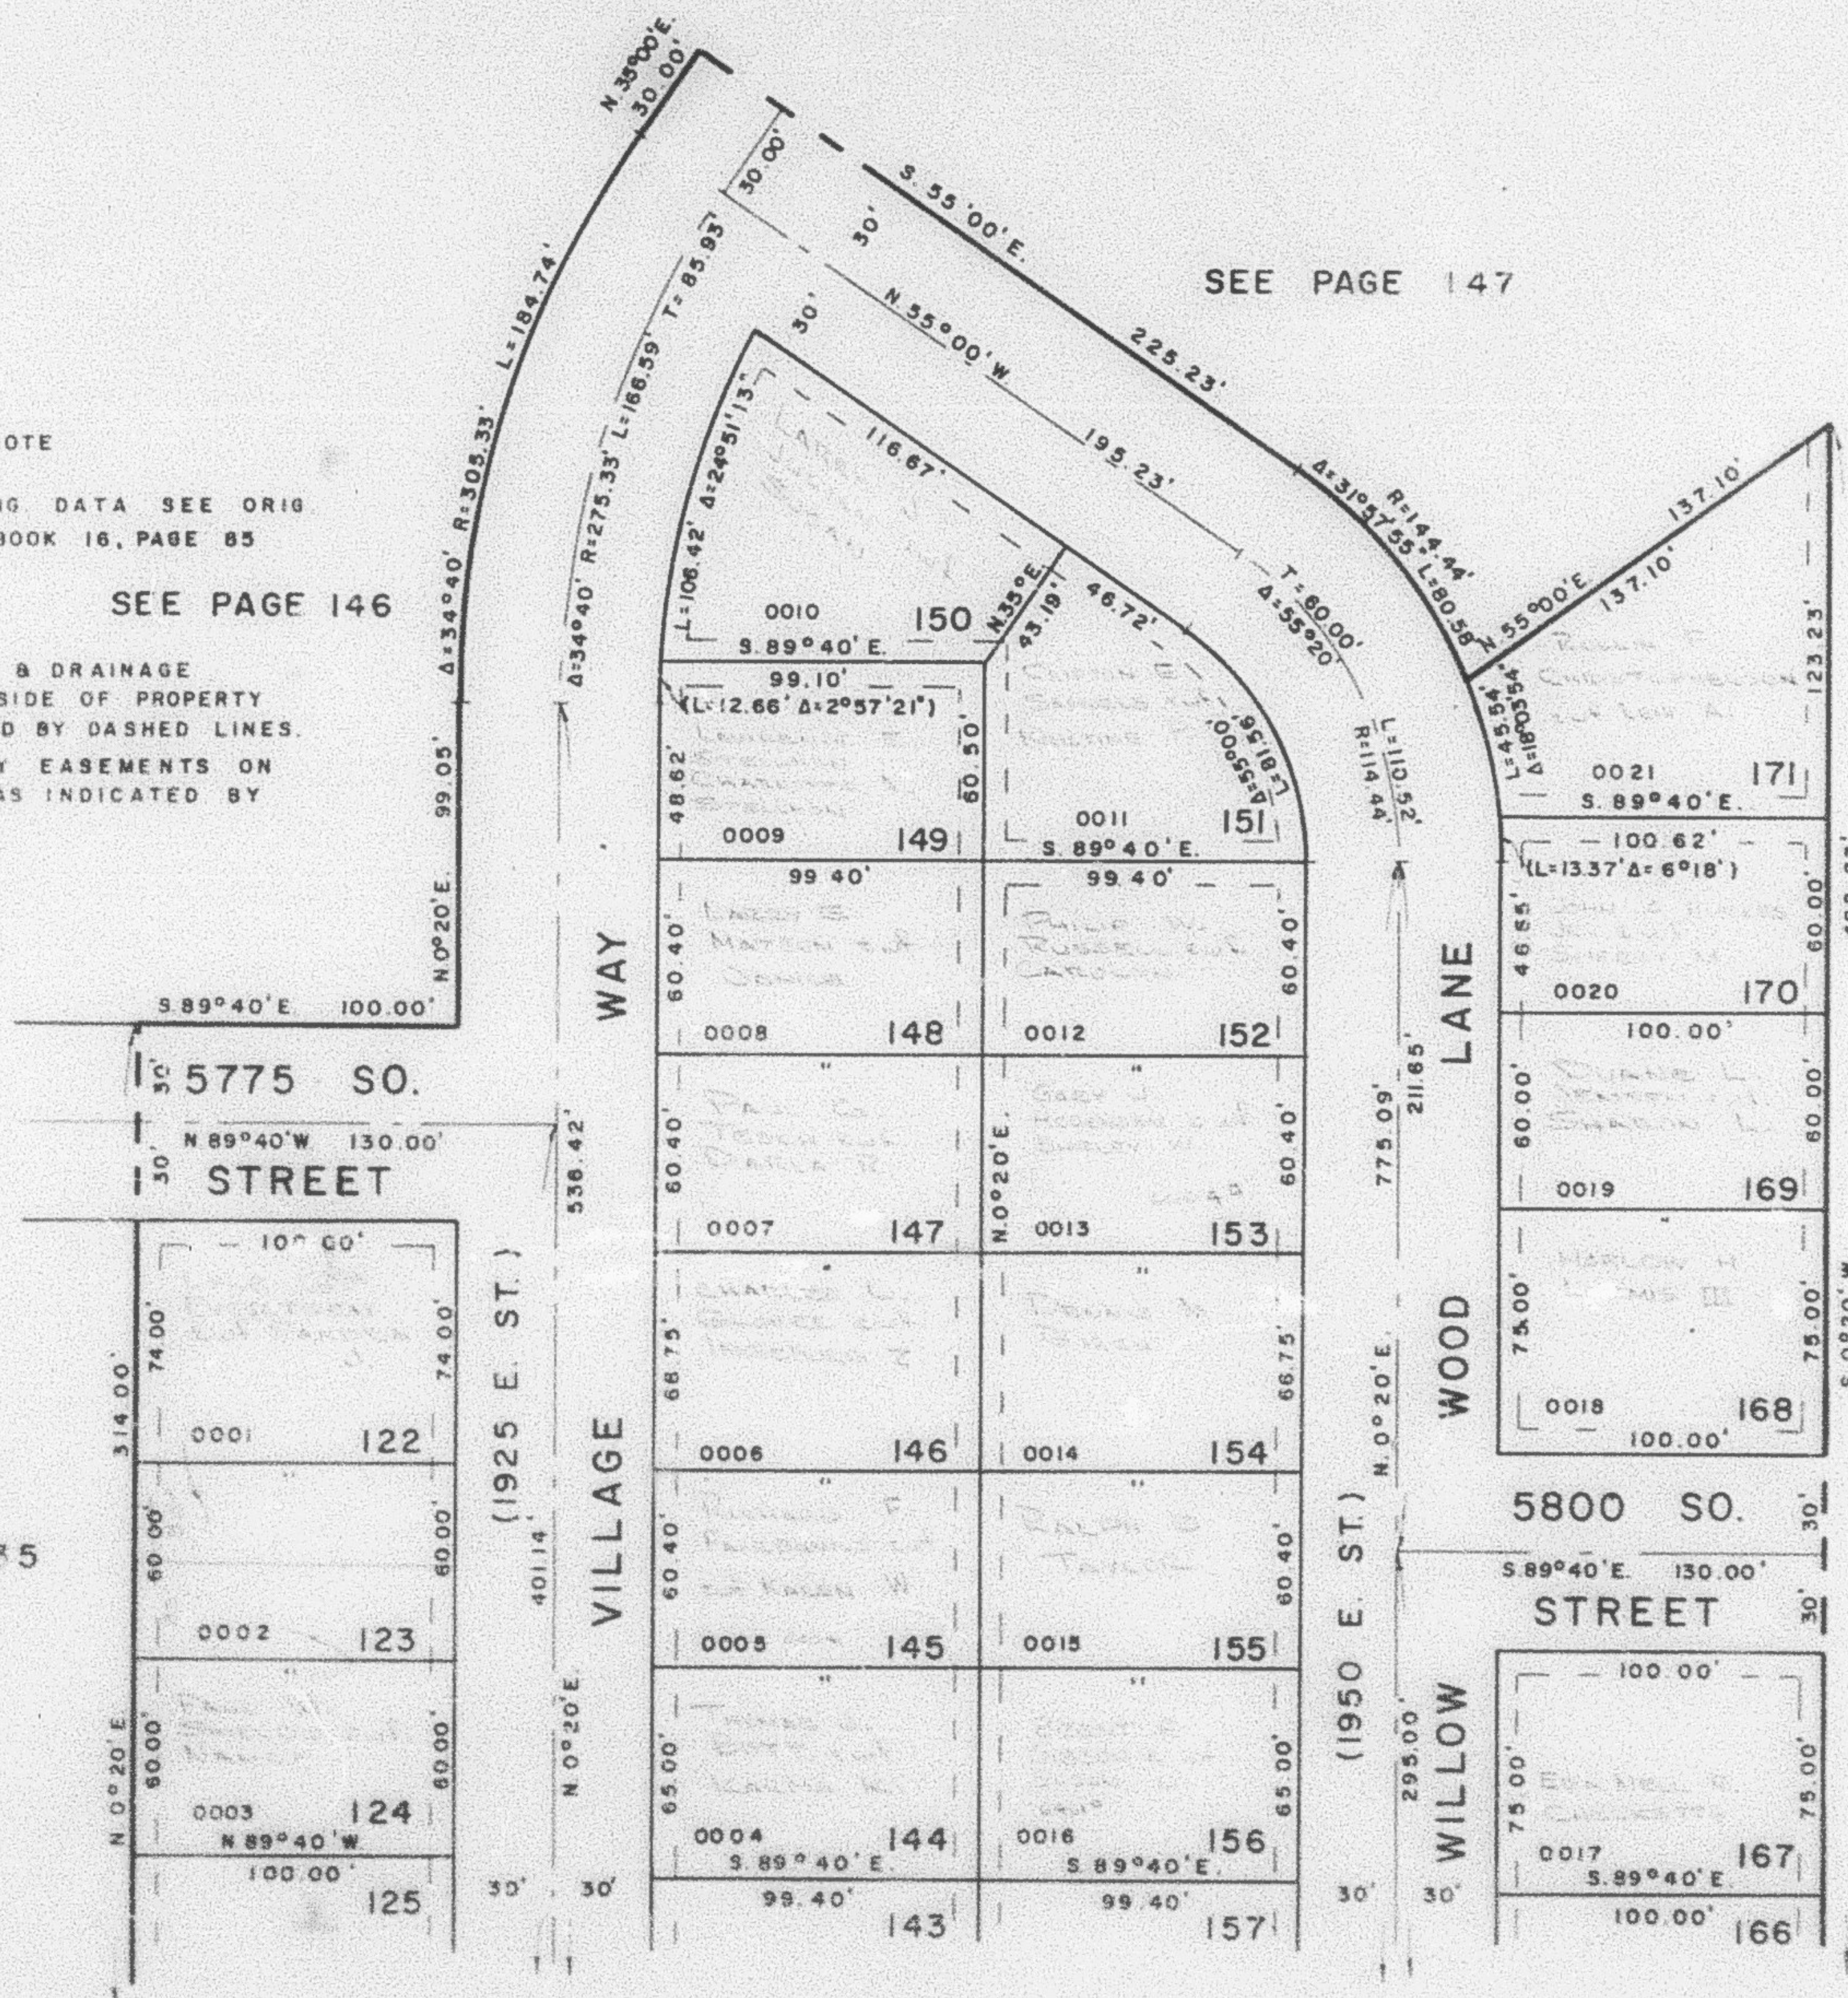

SEE PAGE 147

SEE PAGE 86

SEE PAGE 137

SEE PAGE 135