

YORKSHIRE MEADOWS SUBDIVISION NO. 3

LOTS 122-124, 144-156, 167-171

TAXING UNIT: 27

IN SOUTH OGDEN CITY

PREFIX: 07-136

SCALE 1" = 50'


NOTE

FOR COMPLETE ENG. DATA SEE ORIG.
DED. PLAT IN BOOK 16, PAGE 85

SEE PAGE 146

7' PUBLIC UTILITY & DRAINAGE
EASEMENTS EACH SIDE OF PROPERTY
LINE AS INDICATED BY DASHED LINES.
5' PUBLIC UTILITY EASEMENTS ON
FRONT OF LOTS AS INDICATED BY
DASHED LINES

SEE PAGE 147

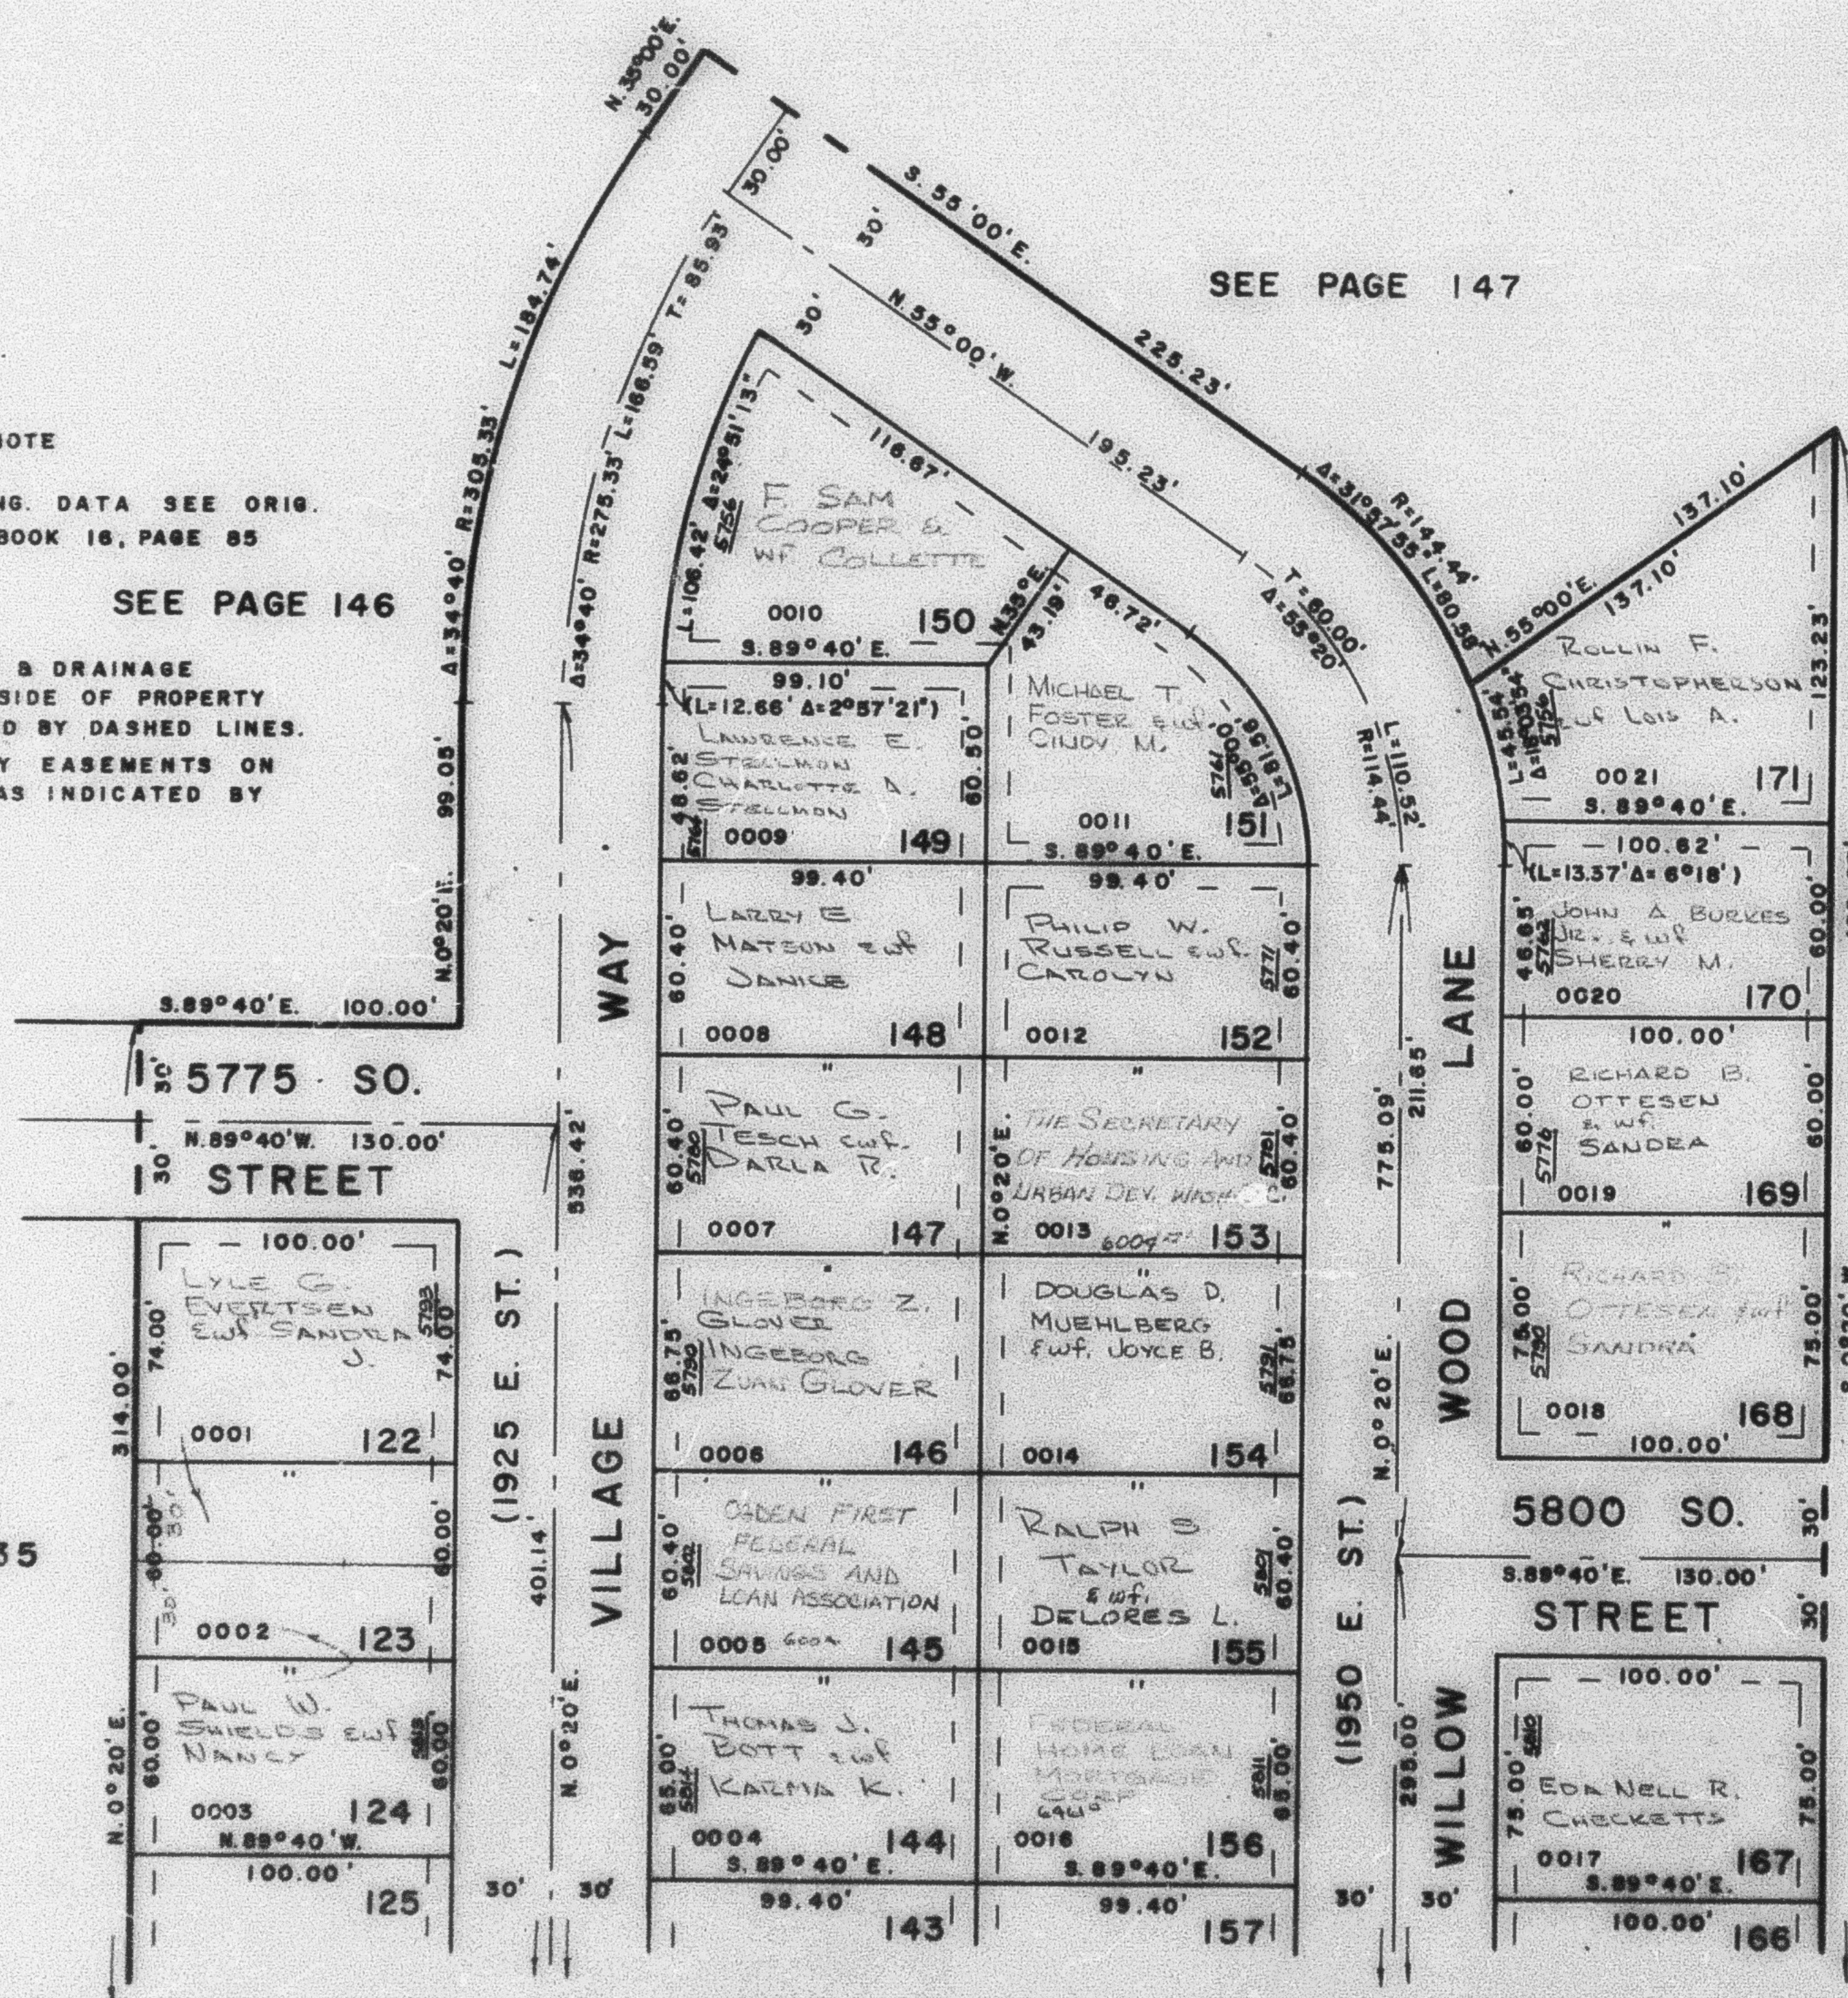

SEE PAGE 86

SEE PAGE 137