

## YORKSHIRE MEADOWS SUBDIVISION NO. 3

LOTS 122-124, 144-156, 167-171

TAXING UNIT 27

IN SOUTH OGDEN CITY

PREFIX 07-136

SCALE 1" = 30'

## NOTE

FOR COMPLETE ENG. DATA SEE ORIG.  
DED. PLAT IN BOOK 16, PAGE 85

SEE PAGE 146

7' PUBLIC UTILITY & DRAINAGE  
EASEMENTS EACH SIDE OF PROPERTY  
LINE AS INDICATED BY DASHED LINES.  
5' PUBLIC UTILITY EASEMENTS ON  
FRONT OF LOTS AS INDICATED BY  
DASHED LINES


SEE PAGE 147

5775 SO.

N. 89° 40' W. 130.00'

STREET

SEE PAGE 135

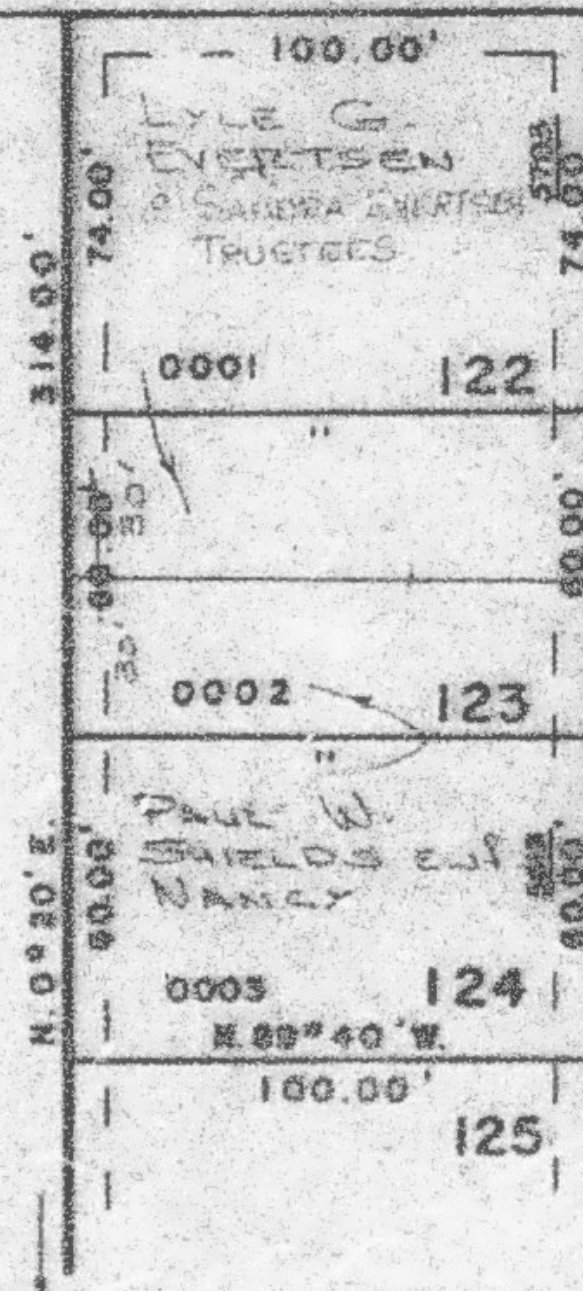


VILLAGE WAY

(1925 E. ST.)

VILLAGE WAY


(1950 E. ST.)

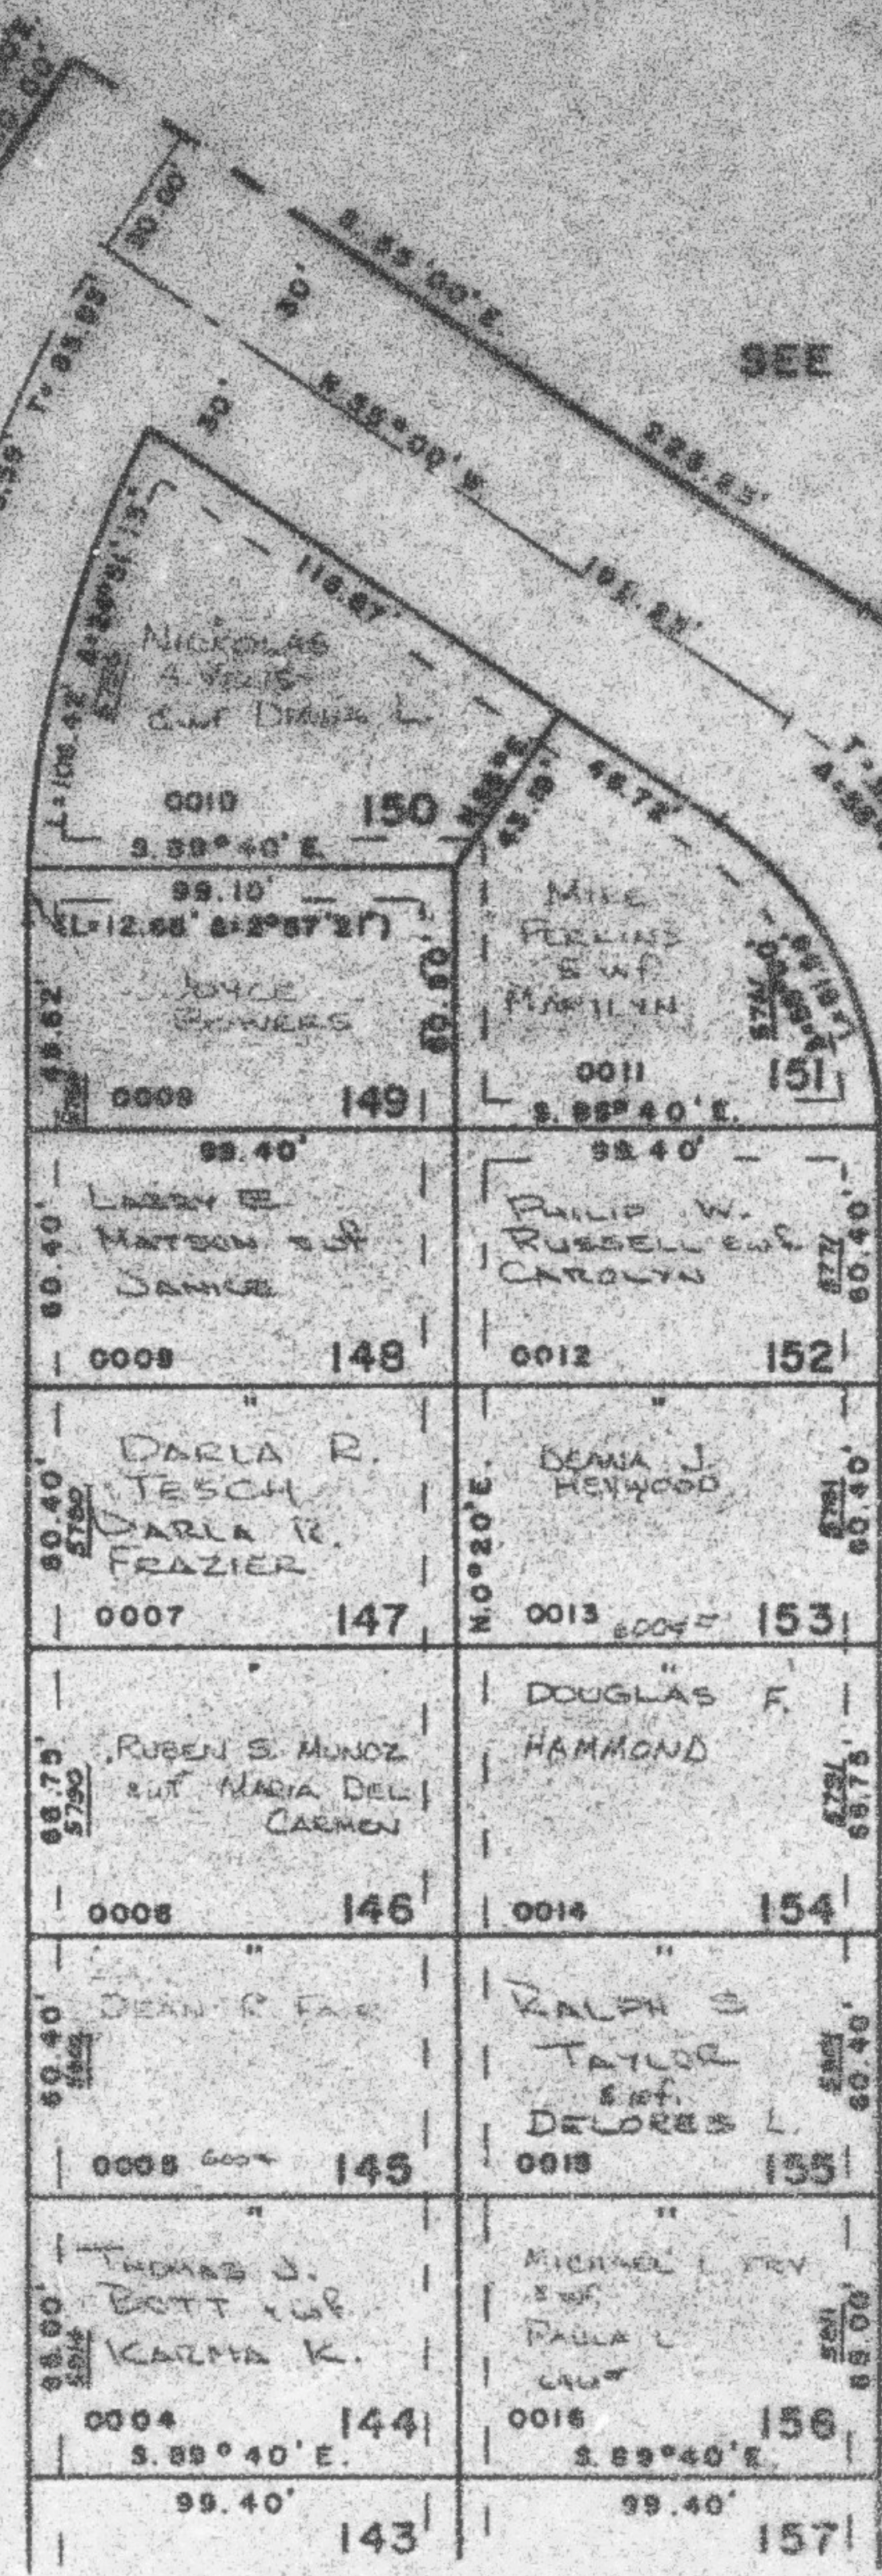

WOOD LANE

(1950 E. ST.)

WILLOW

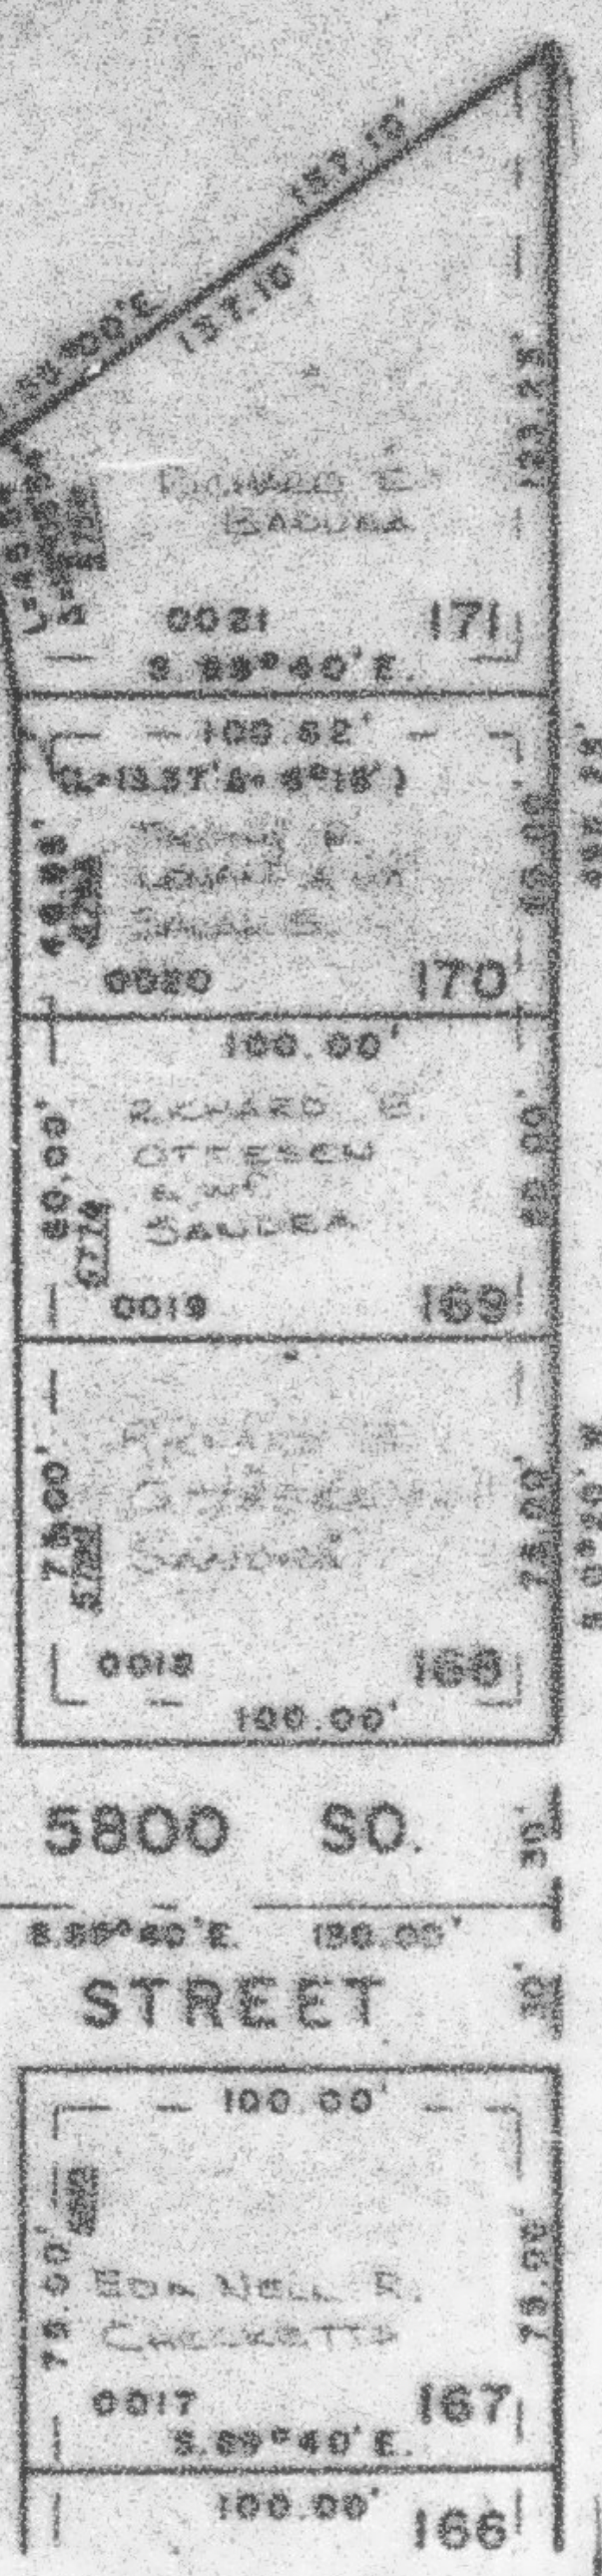

SEE PAGE 96

SEE PAGE 137