

PART OF THE N.E. 1/4, SEC. 22, T.5N., R.1W., S.L.B. & M.
YORKSHIRE MEADOWS SUBDIVISION NO. 3

LOTS 122-124, 144-156, 167-171

IN SOUTH OGDEN CITY
 SCALE 1" = 50'


TAXING UNIT: 27

SEE PAGE 146

SEE PAGE 147

SEE PAGE 135

SEE PAGE 86

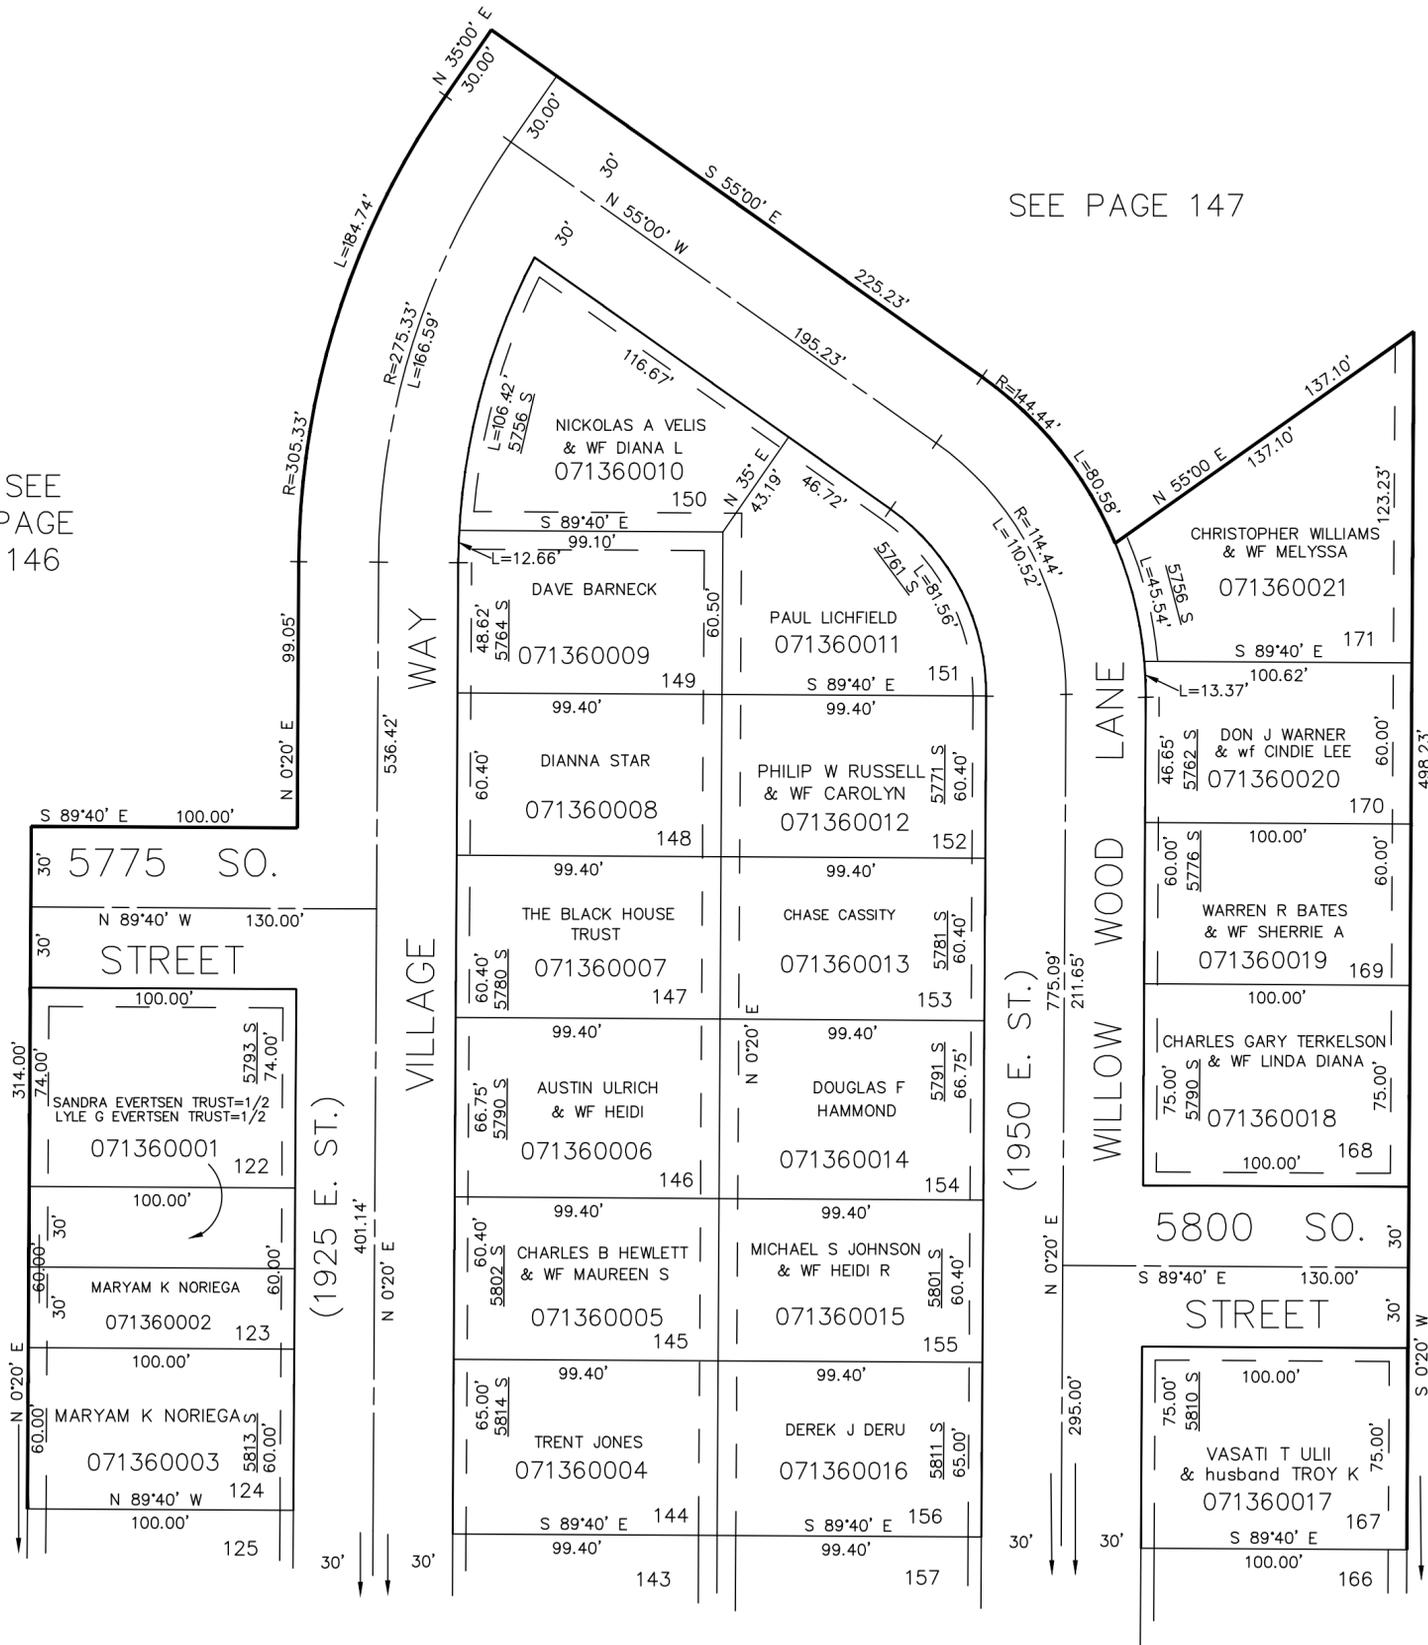

7' PUBLIC UTILITY & DRAINAGE
 EASEMENTS EACH SIDE OF PROPERTY
 LINE AS INDICATED BY DASHED LINES.
 5' PUBLIC UTILITY EASEMENTS ON
 FRONT OF LOTS AS INDICATED BY
 DASHED LINES.

FOR COMPLETE ENG DATA SEE
 ORIGINAL DEDICATION PLAT IN
 BOOK 16, PAGE 85 OF RECORDS.

SEE PAGE 137