

PART OF N.E. 1/4 OF SEC. 22, T.5 N., R.1 W., S.L.B. & M.

# YORKSHIRE MEADOWS SUBDIVISION NO. 3

137

LOTS 125-143, 157-166

TAXING UNIT 75

IN SOUTH OGDEN CITY


PREFIX 07-137

SCALE 1" = 50'

EXCEPT WHERE OTHERWISE SHOWN  
ALL LOTS OWNED BY

ROBERT D. ROUD  
EUF. SHARON

SEE PAGE 136

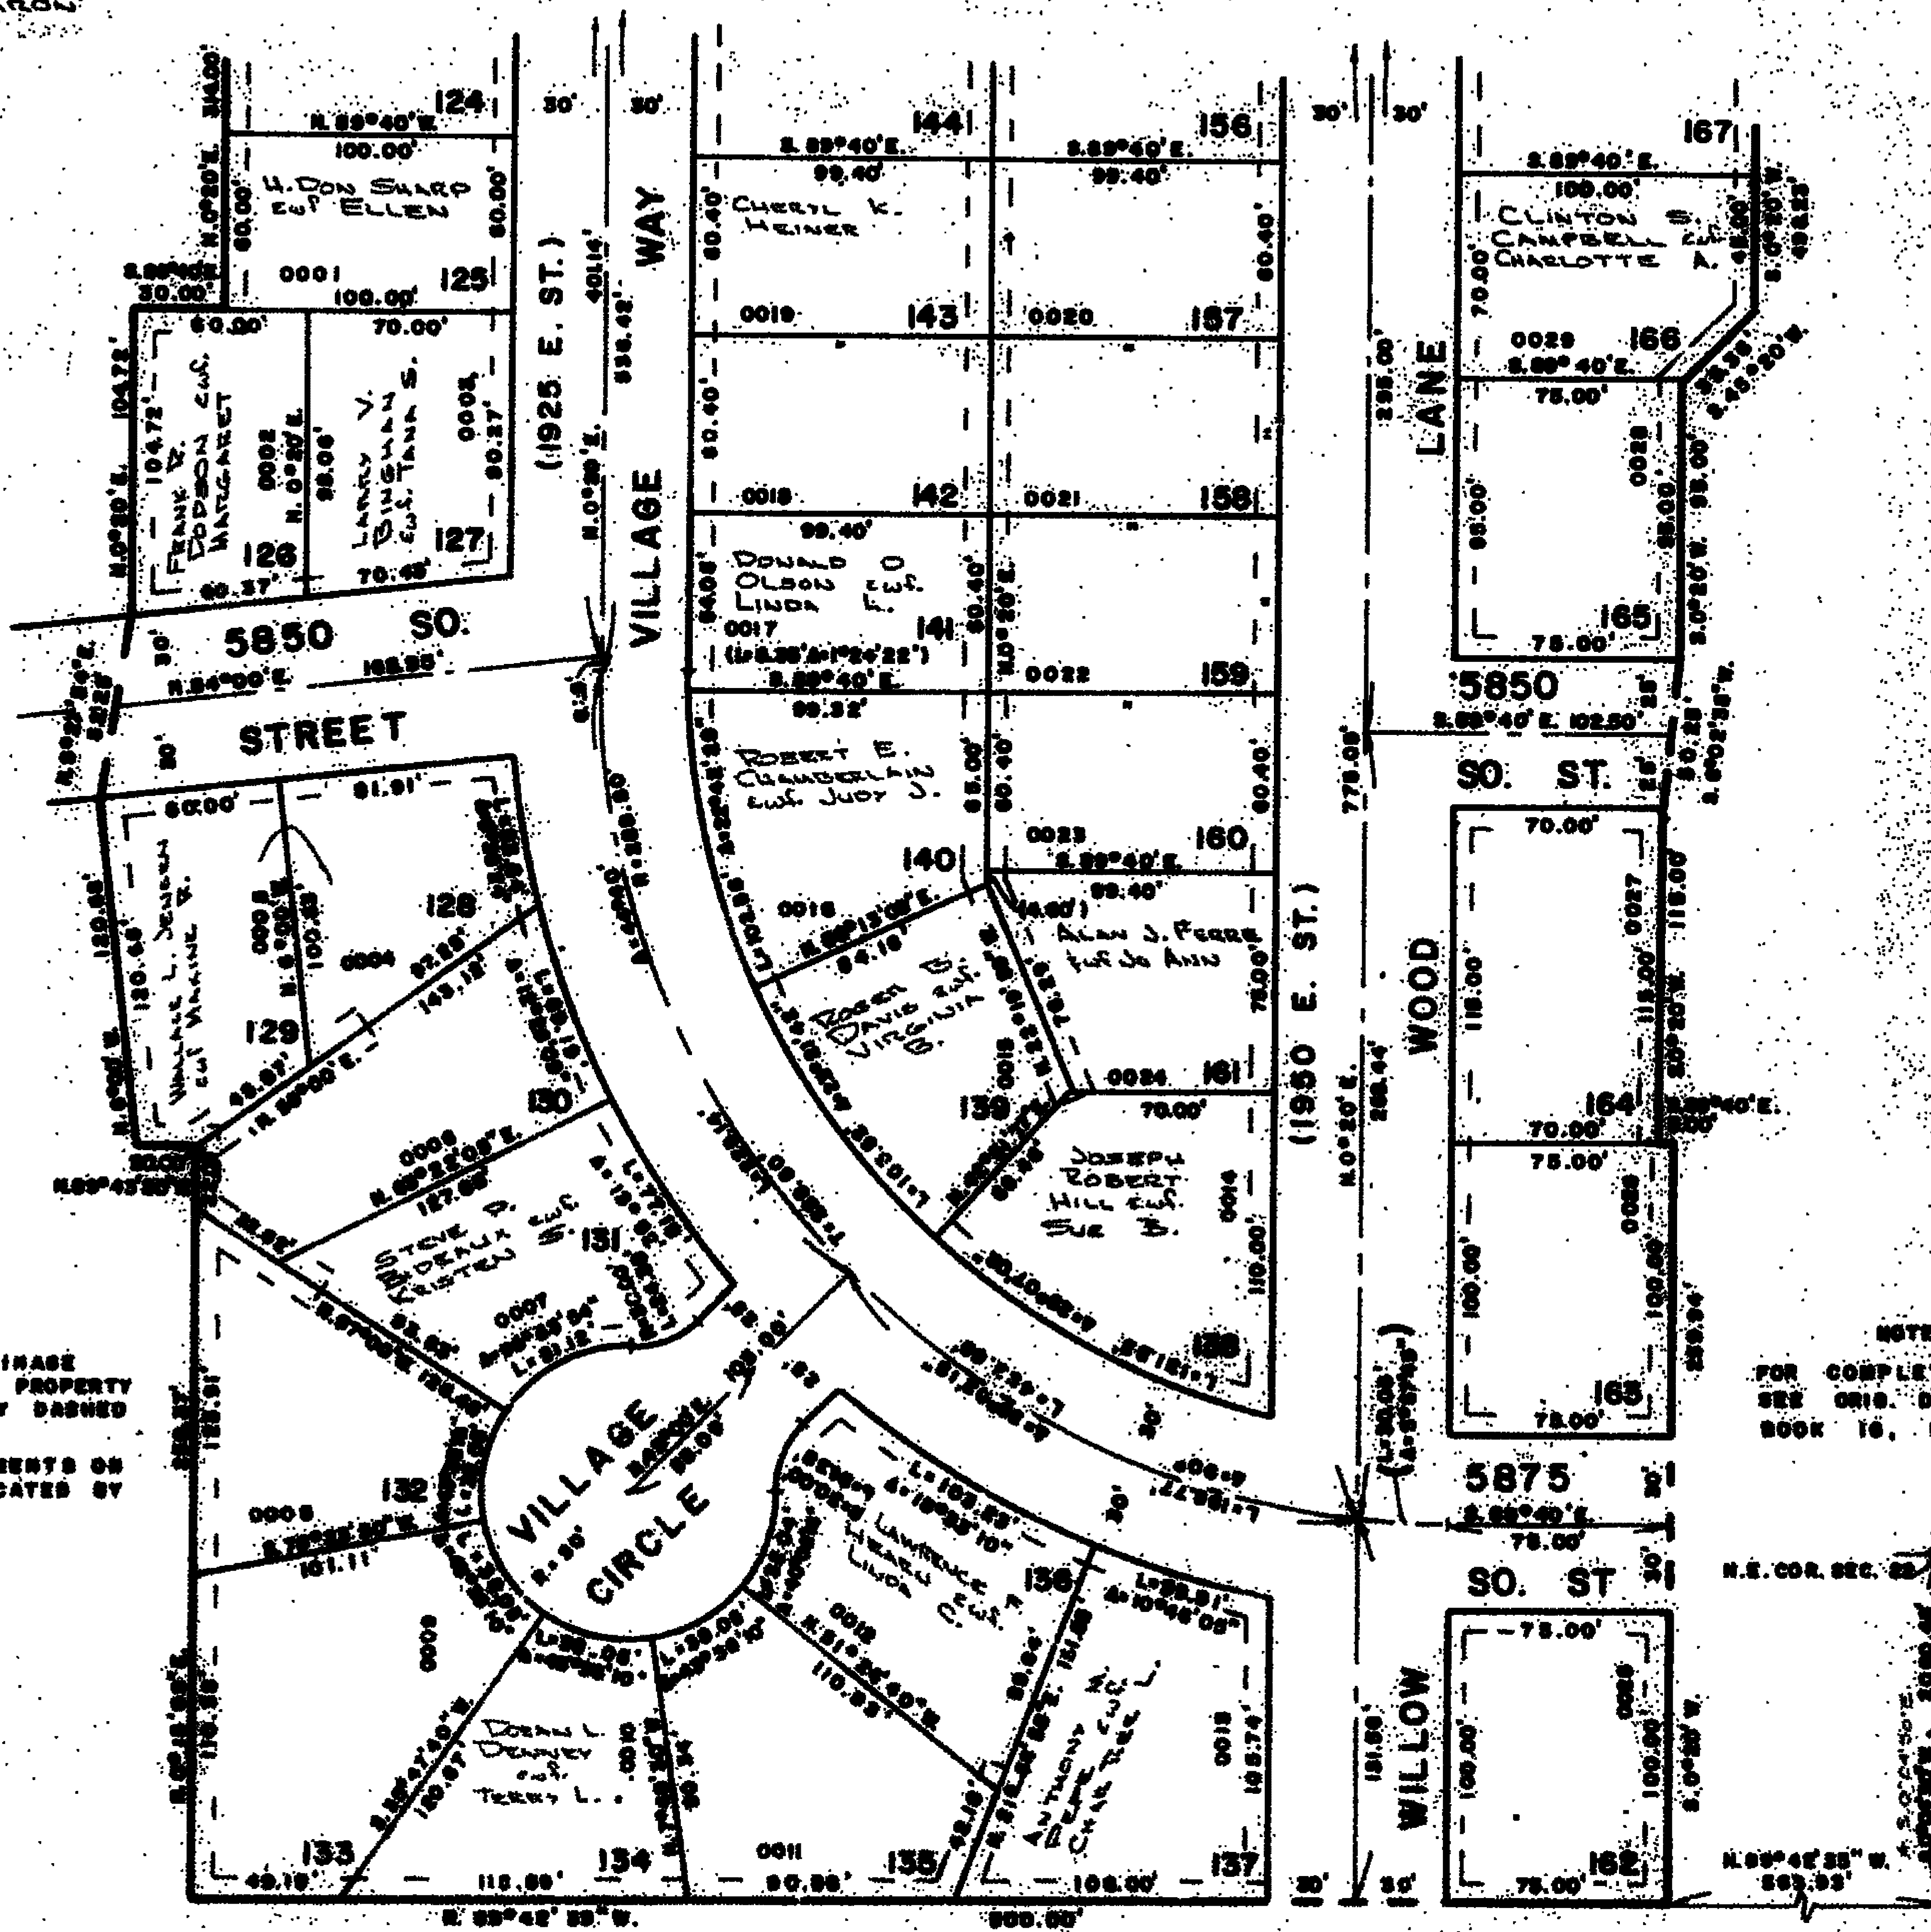

NOTE  
7' PUBLIC UTILITY EASEMENTS  
EASEMENTS EACH SIDE OF PROPERTY  
LINES AS INDICATED BY DASHED  
LINES.  
5' PUBLIC UTILITY EASEMENTS ON  
FRONT OF LOTS AS INDICATED BY  
DASHED LINES

NOTE  
FOR COMPLETE END DATA  
SEE ORIG. SED. PLAT IN  
BOOK 16, PAGE 68

N.E. COR. SEC. 22

CONVEYANCE AGREEMENT  
1964-#35

W.F.J. 3-71