

YORKSHIRE MEADOWS SUBDIVISION NO. 3

LOTS 125-143, 157-166

TAXING UNIT 75

IN SOUTH OGDEN CITY

PREFIX 07-137

SCALE 1" = 50'

SEE PAGE 136

SEE PAGE 135

SEE PAGE

144


NOTE

7' PUBLIC UTILITY & DRAINAGE EASEMENTS EACH SIDE OF PROPERTY LINES AS INDICATED BY DASHED LINES.

5' PUBLIC UTILITY EASEMENTS ON FRONT OF LOTS AS INDICATED BY DASHED LINES

NOTE

FOR COMPLETE ENG. DATA SEE ORIG. DED. PLAT IN BOOK 16, PAGE 85

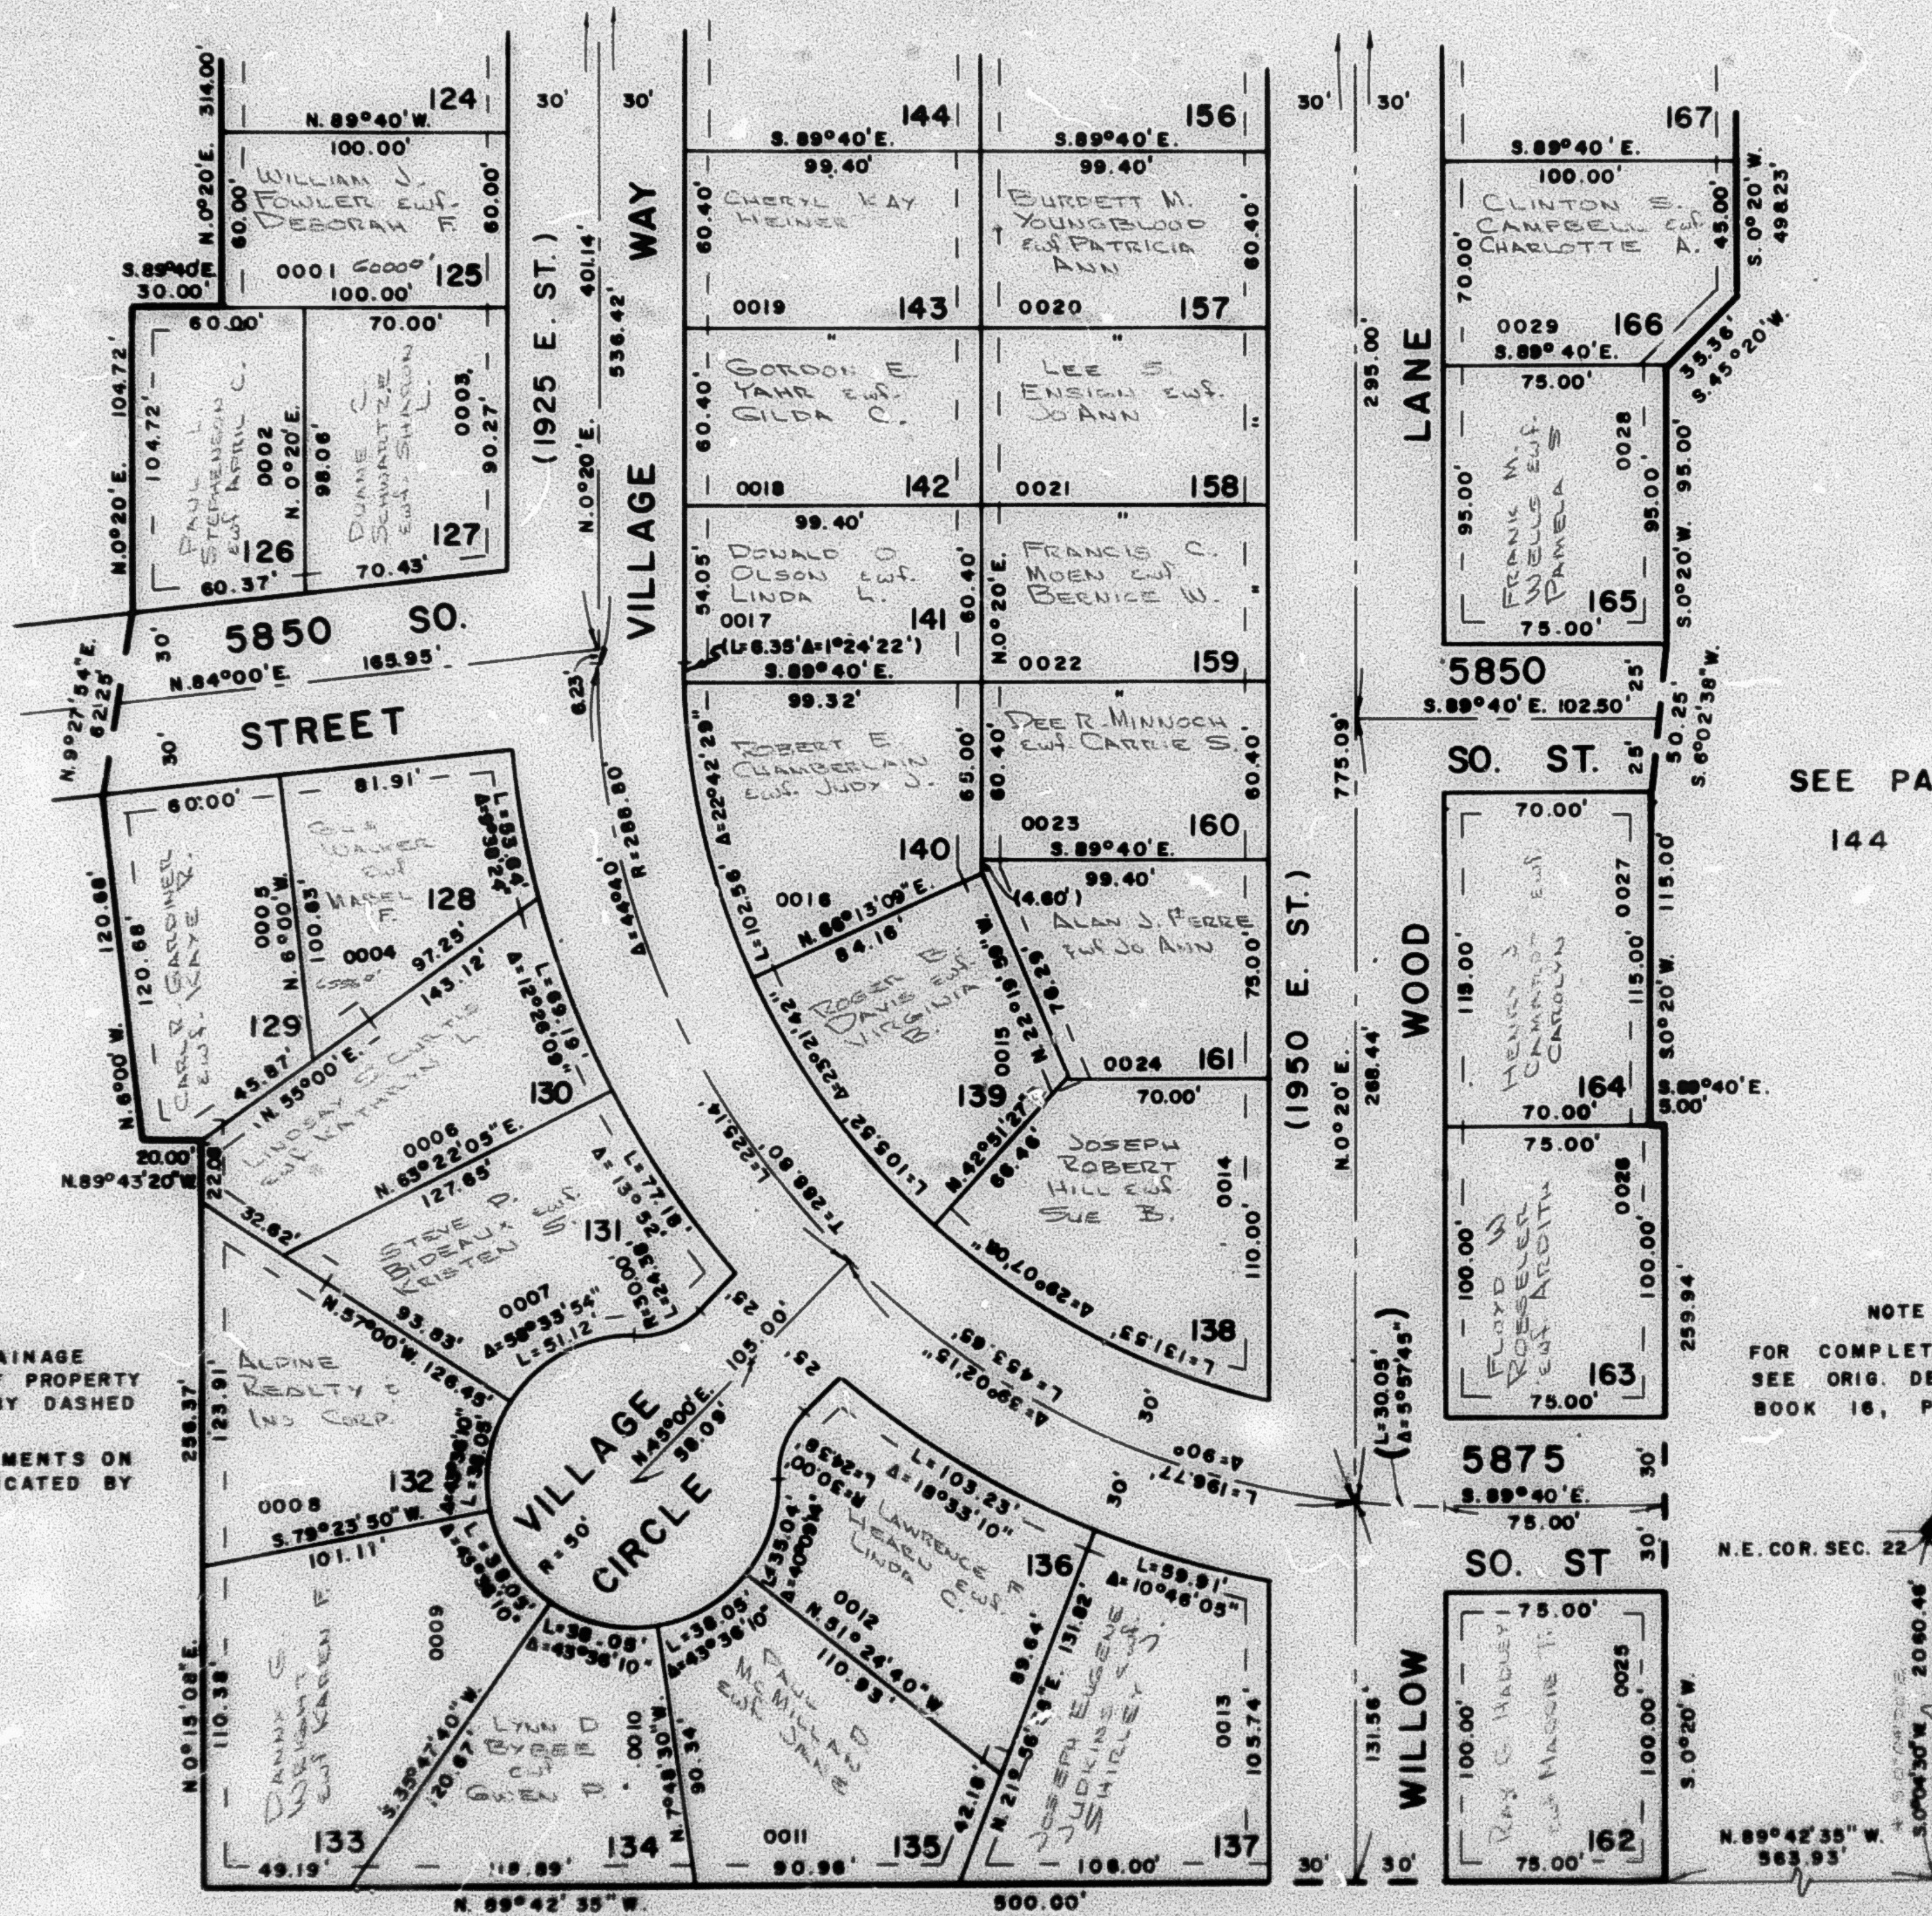

SEE PAGE 82

W.F.J. 5-71