

PART OF N.E. 1/4 OF SEC. 22, T.5N., R.1W., S.L.B.&M.

YORKSHIRE MEADOWS SUBDIVISION NO. 3

137

LOTS 125-143, 157-166

TAXING UNIT: 75

IN SOUTH OGDEN CITY

PREFIX: 07-137

SCALE 1" = 50'


SEE PAGE 136

SEE PAGE 135

SEE PAGE 144

NOTE
 1. PUBLIC UTILITY & DRAINAGE EASEMENTS EACH SIDE OF PROPERTY LINES AS INDICATED BY DASHED LINES
 2. PUBLIC UTILITY EASEMENTS ON FRONT OF LOTS AS INDICATED BY DASHED LINES

NOTE
 FOR COMPLETE ENG. DATA SEE ORIG. DED. PLAT IN BOOK 16, PAGE 85

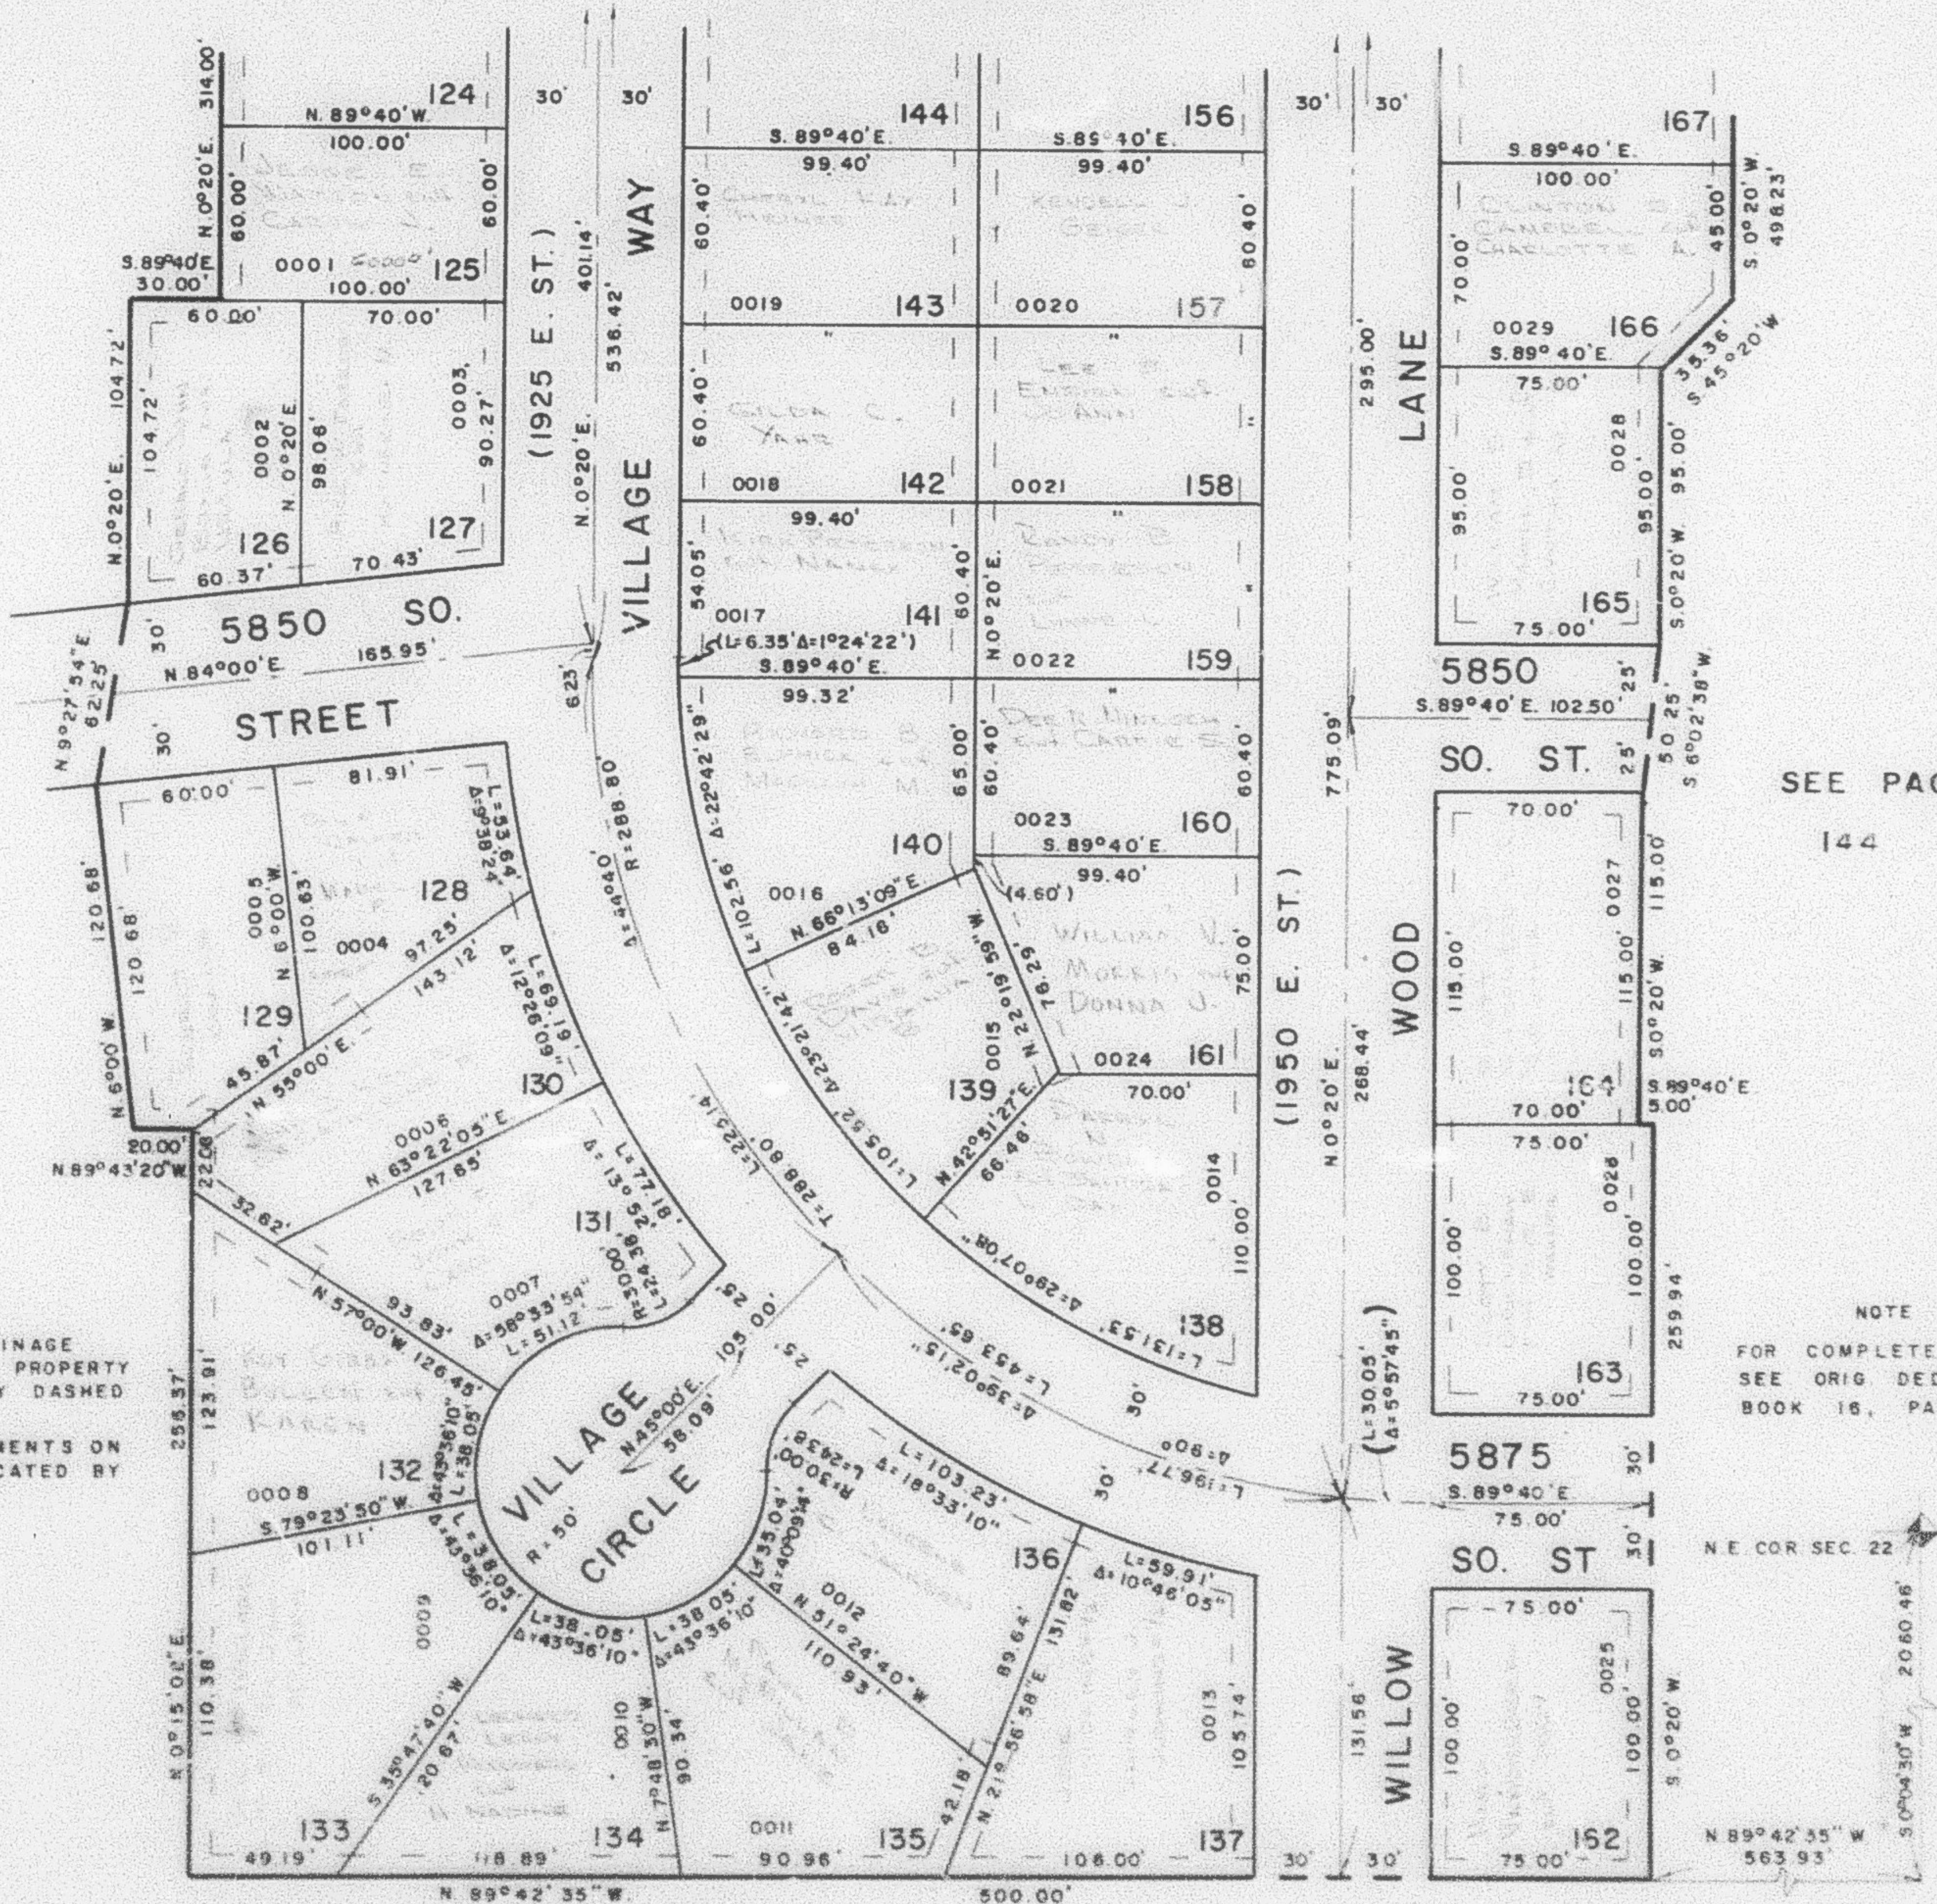

SEE PAGE 82

W.F.J. 5-71